

Site Plan  
Scale 1:1000

MAISHA KINO GARDEN - KAMPALA

MKG

Municipality  
**KAMPALA**  
Country  
**UGANDA**

**MAISHA FILM LAB**  
P.O. Box 72156  
Kampala  
Uganda

27, Buziga Hill Road - Buziga  
Kampala  
Uganda

STUDIO TAMASSOCIATI  
architect raul pantaleo

**studio tamassociati**  
2731 DORSODURO - 30123 VENEZIA TEL/FAX 041.522.89.74  
www.tamassociati.org

update 20.03.2014

drawing title GENERAL PLAN

file

file

number 01

client



site address

architects

date

file

number

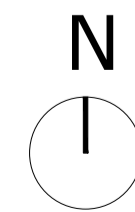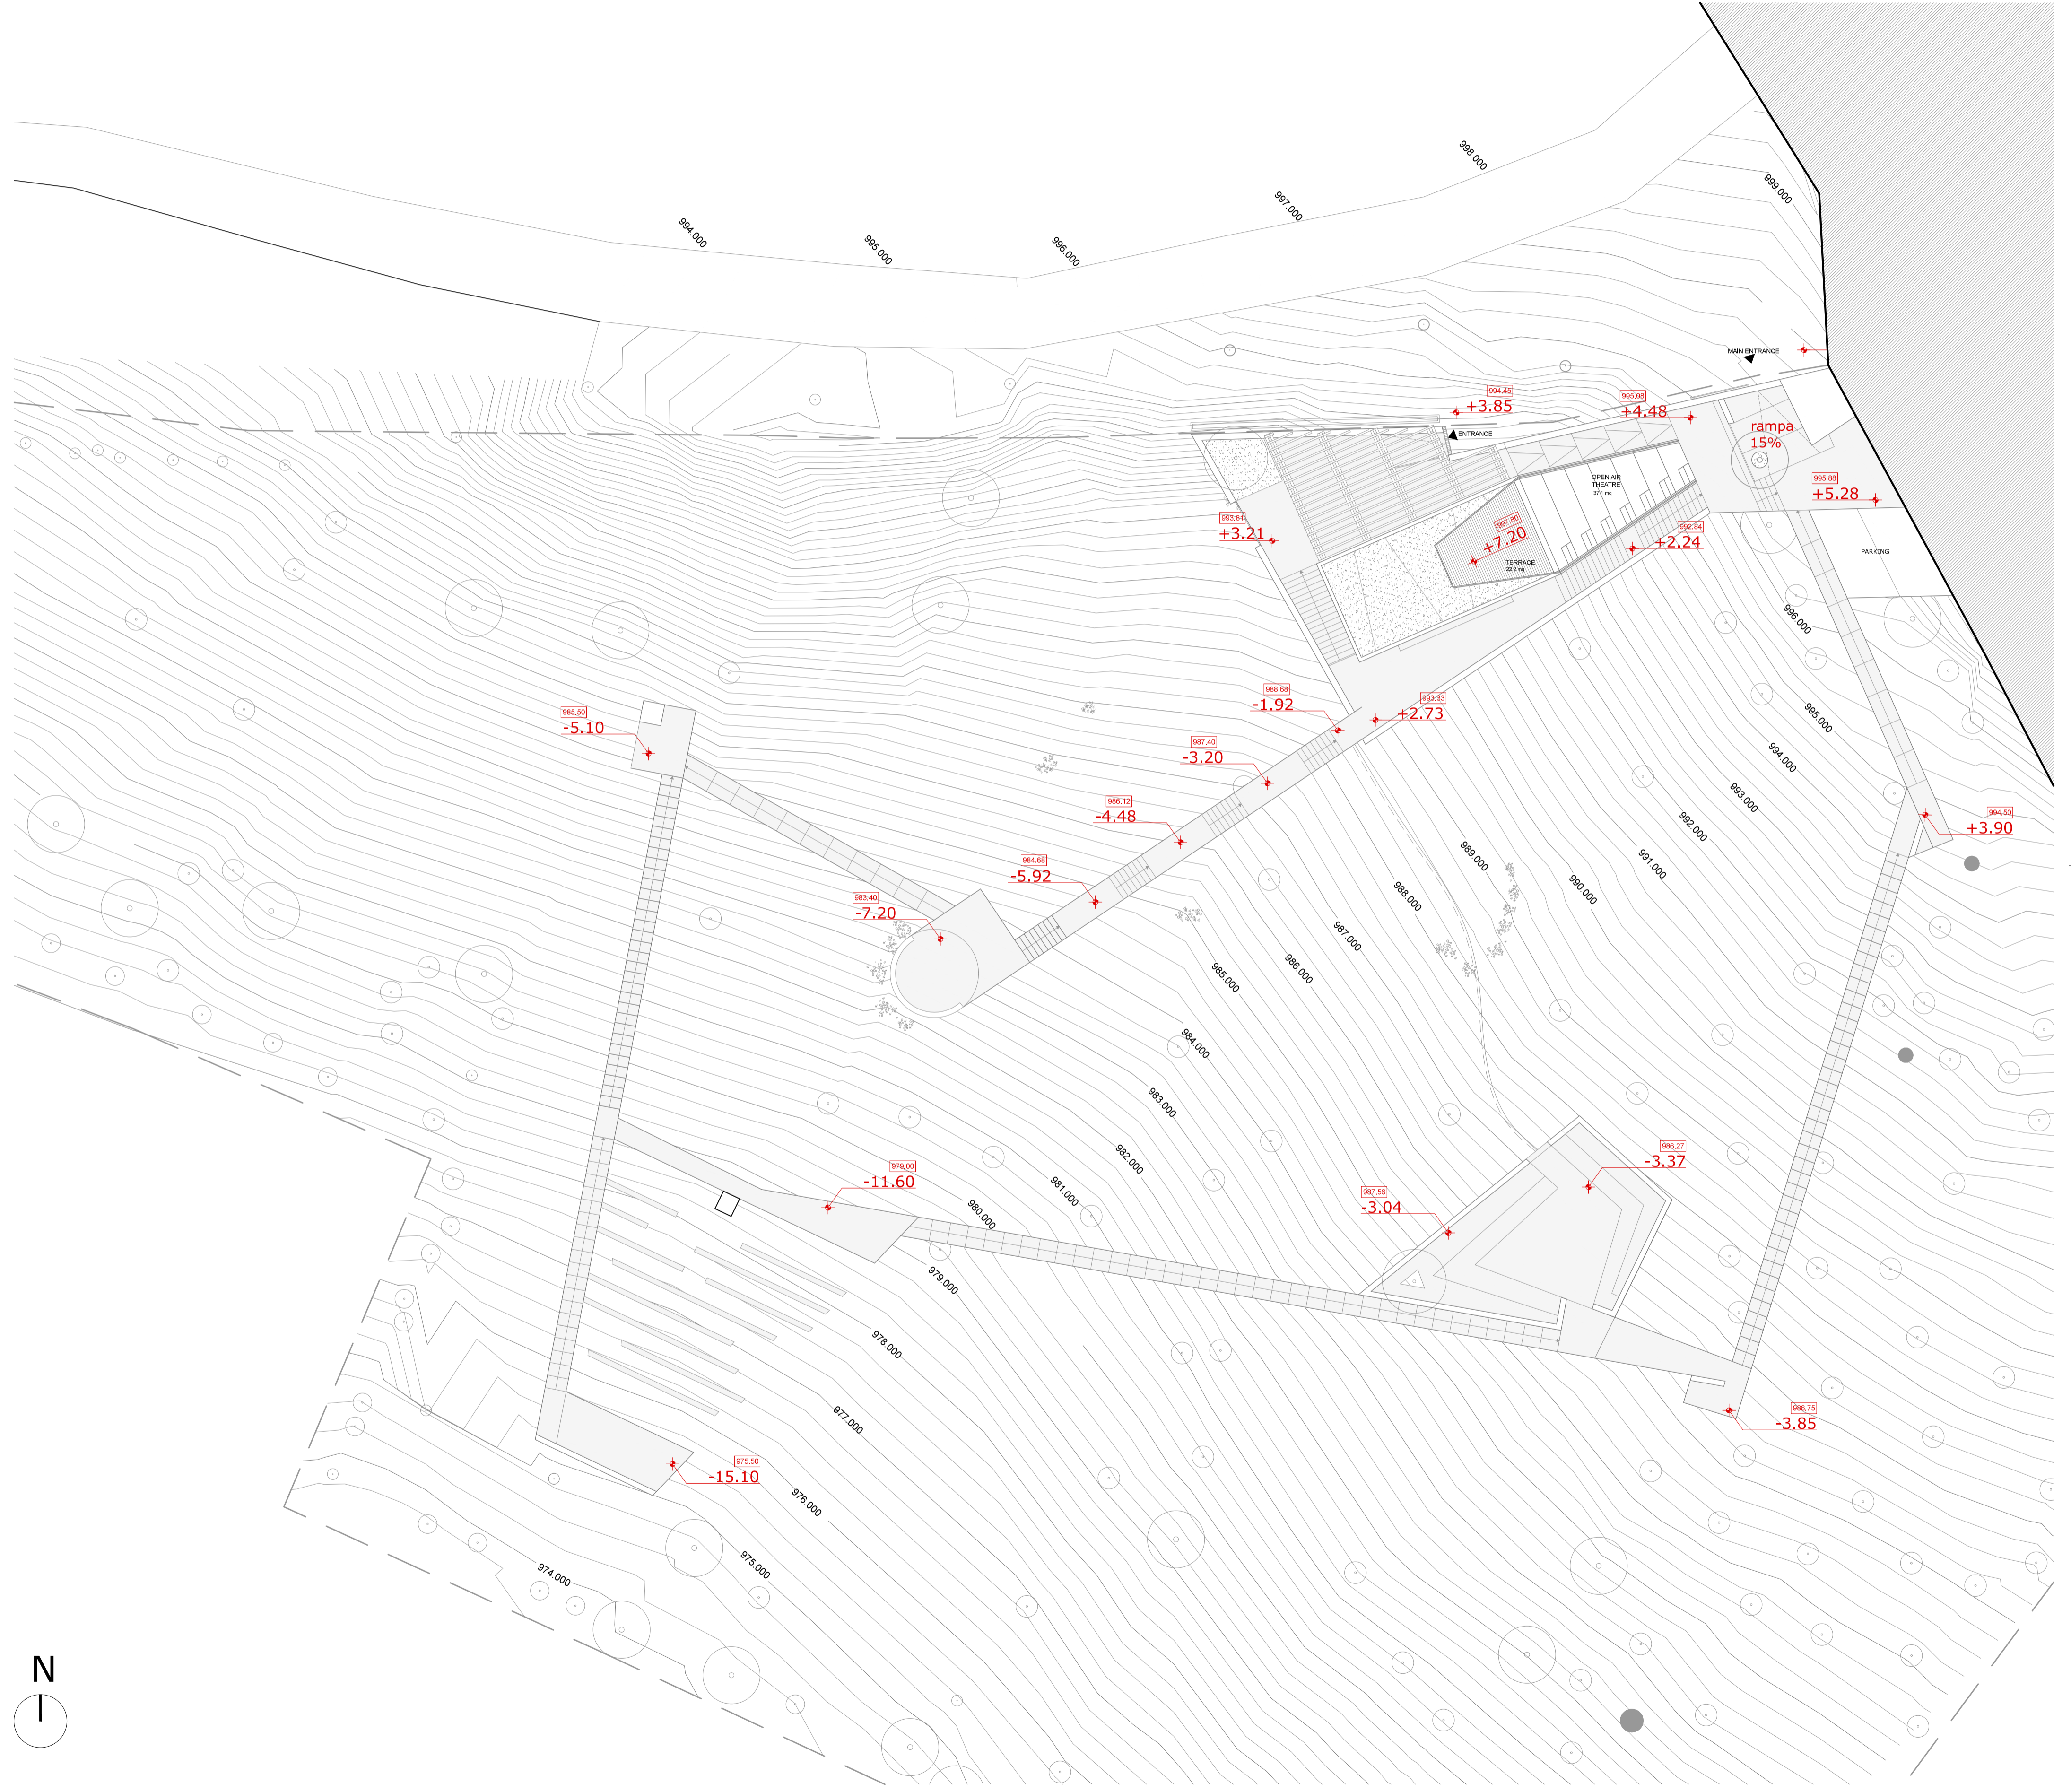

General Plan  
Scale 1:200