
 


GROUND FLOOR PLAN
 LUMIPOD 5
 Bed 160
 SCALE 1:25 _ A3 _ CM

LUMIPOD



© LUMIPOD by LUMICENE
 Registered Design

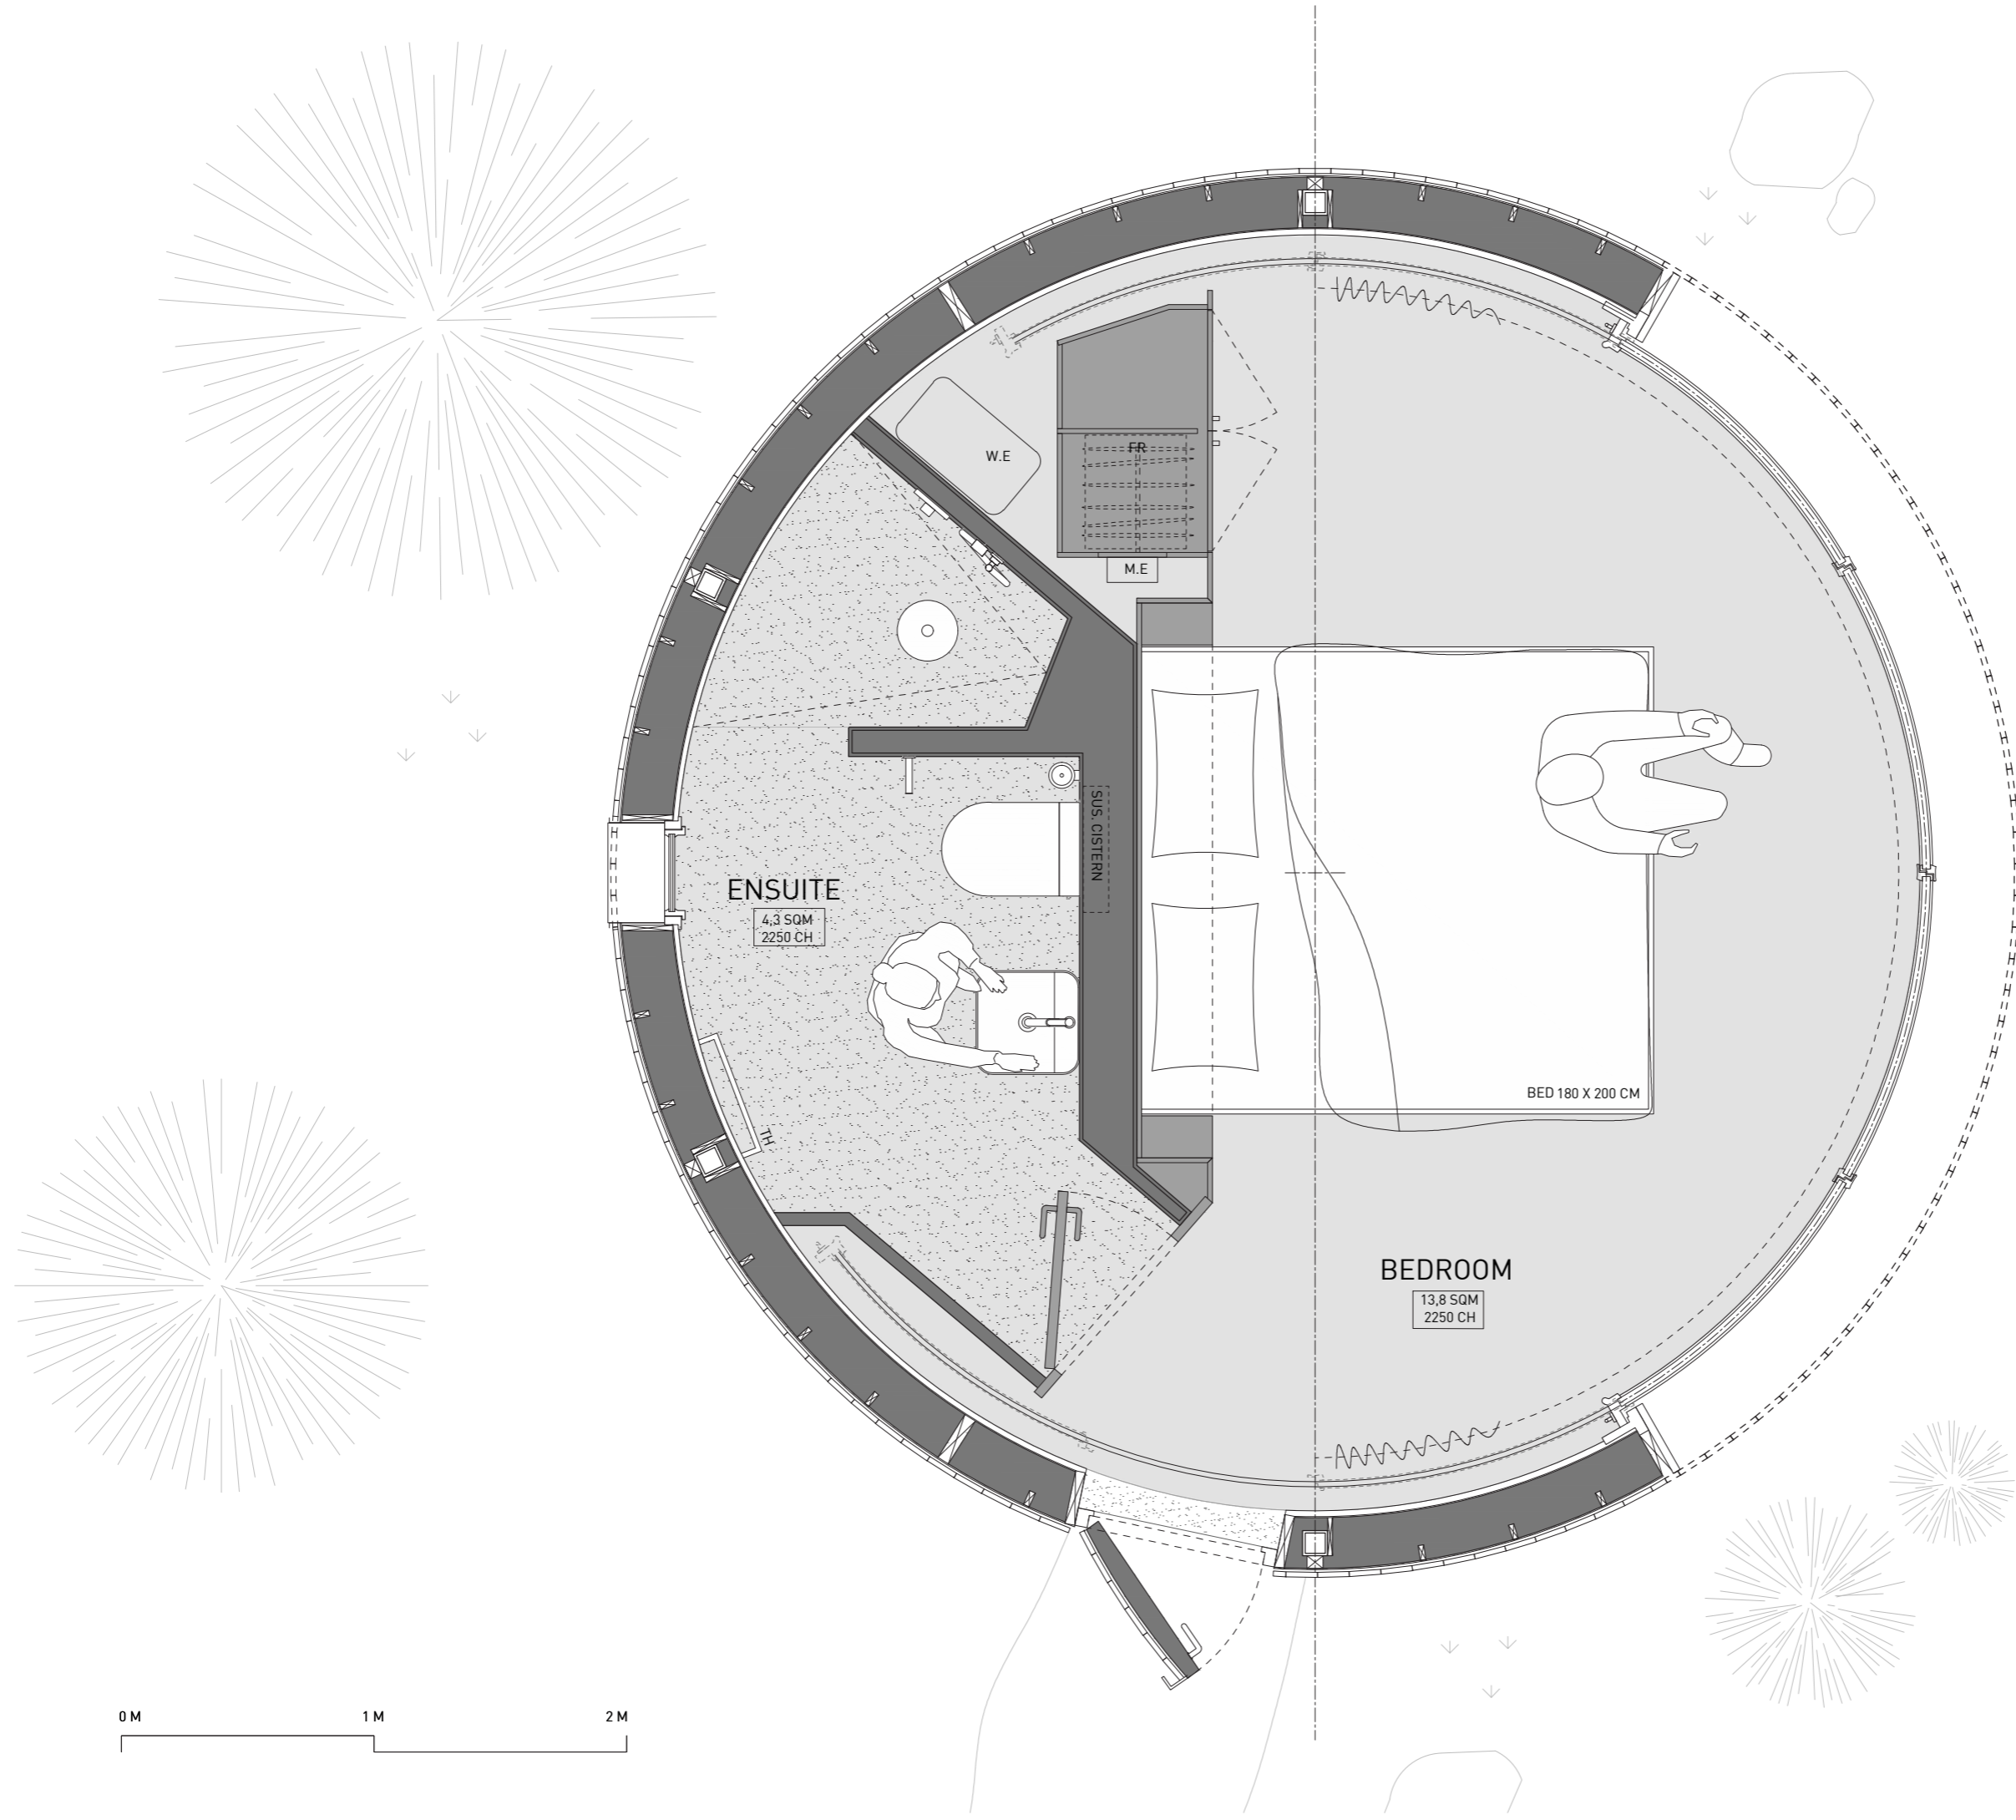

GROUND FLOOR PLAN
 LUMIPOD 5
 Bed 180
 SCALE 1:25 - A3 - CM

LUMIPOD

© LUMIPOD by LUMICENE
 Registered Design

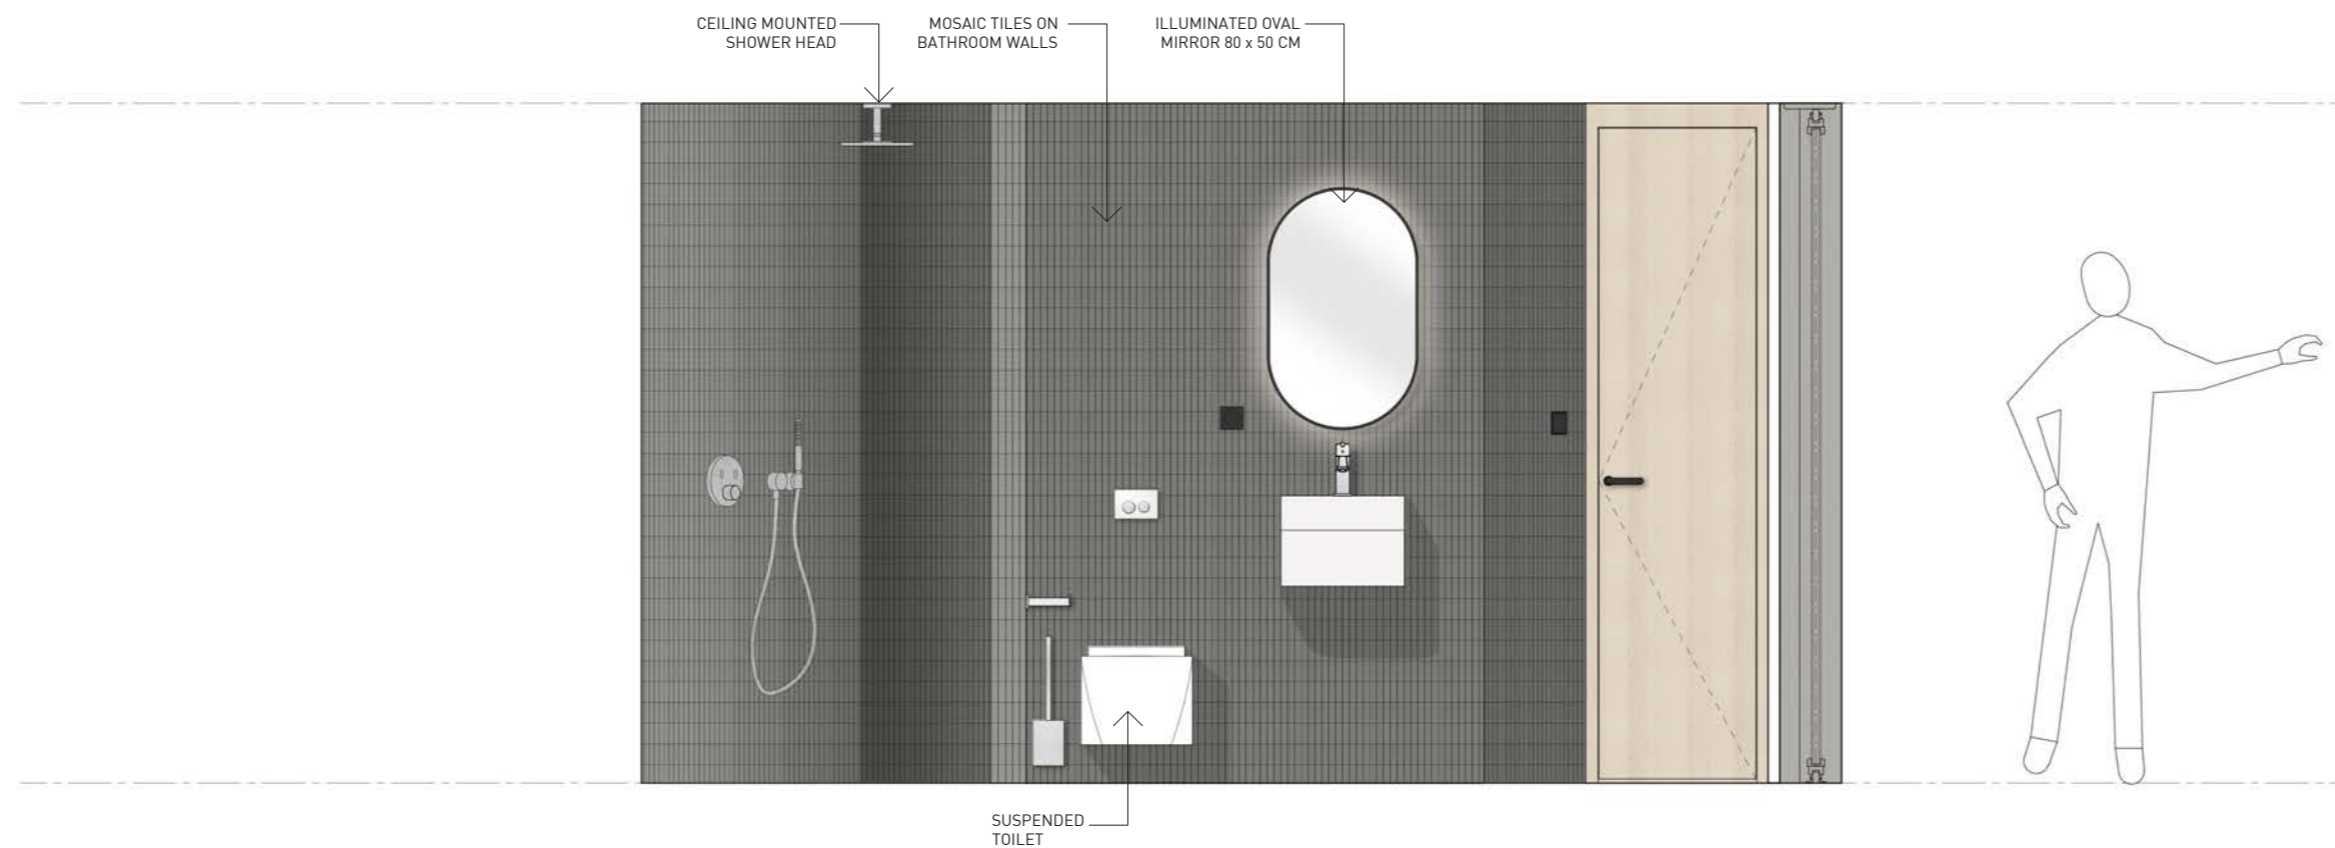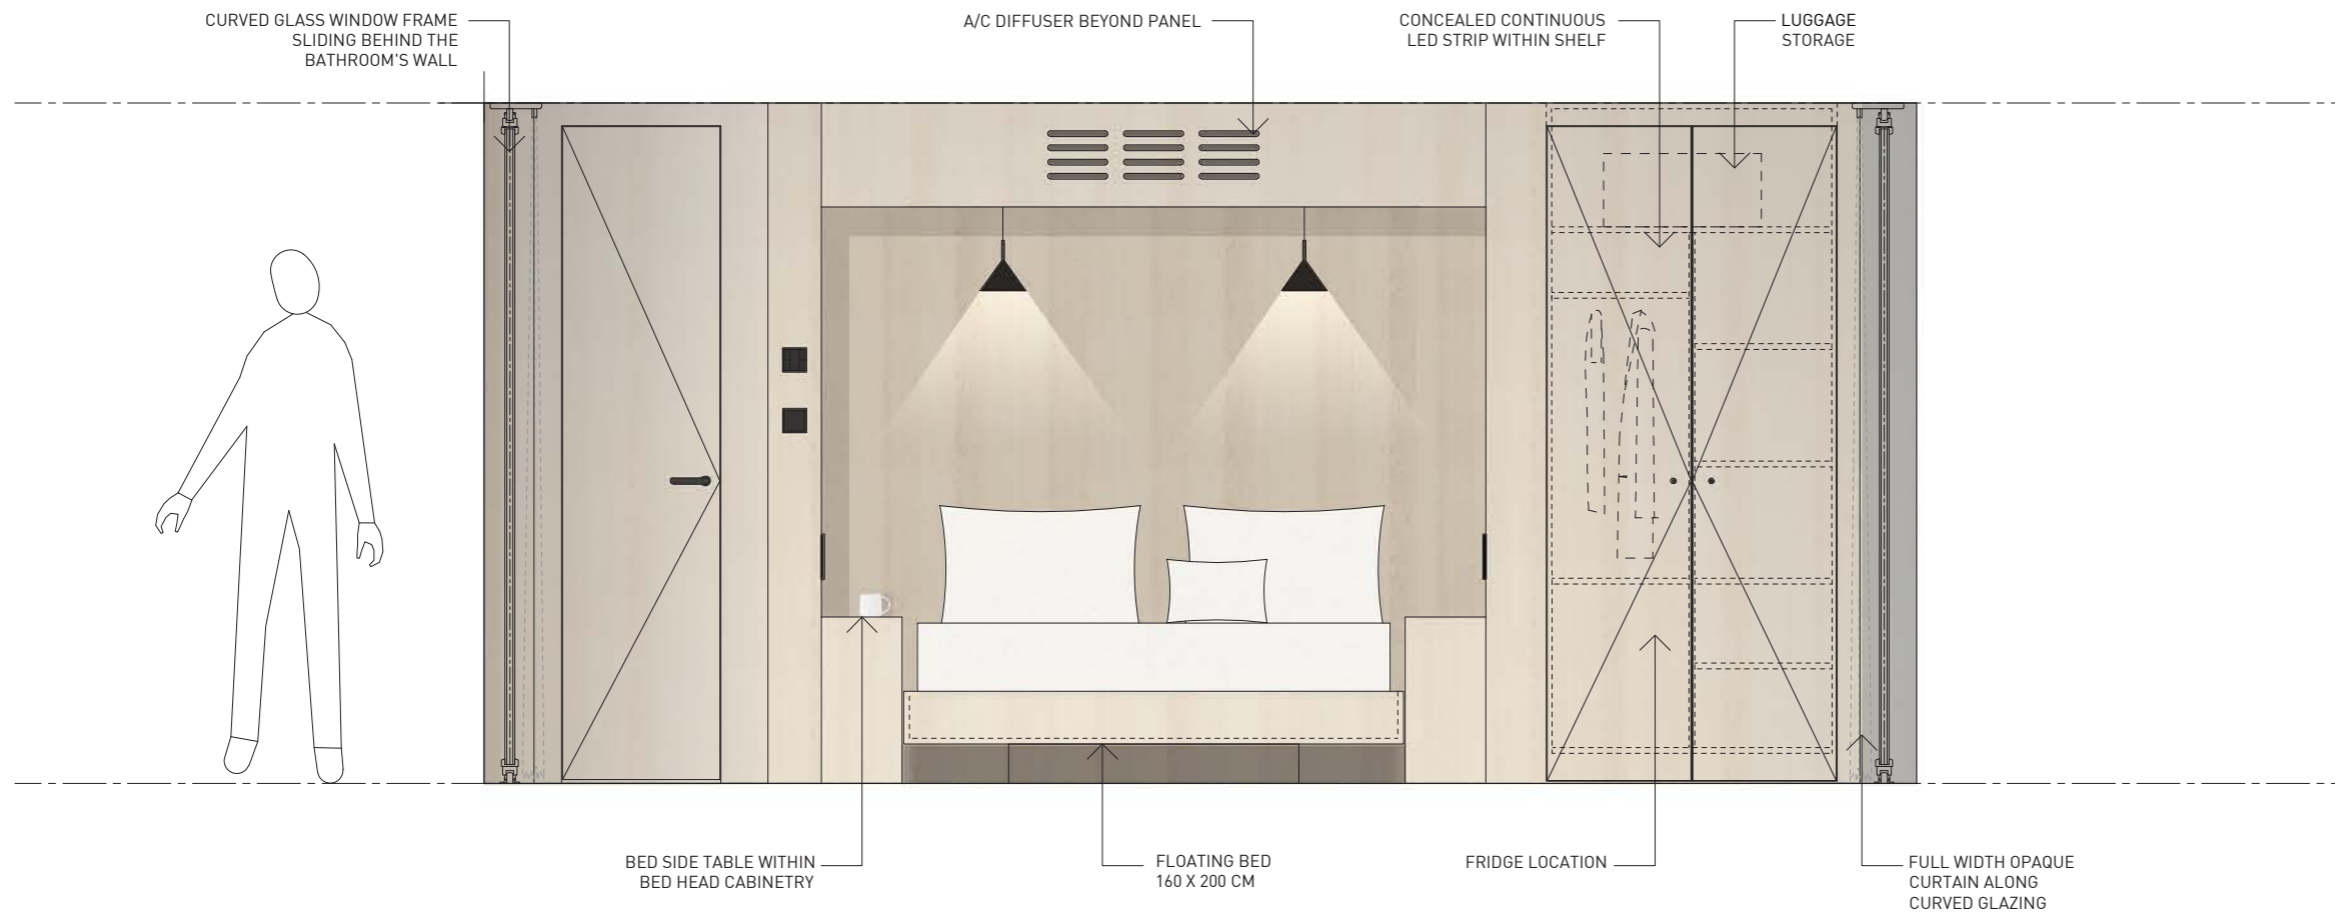


**BEDROOM & ENSUITE
ELEVATIONS**

SCALE 1:25 _ A3 _ CM

LUMIPOD

© LUMIPOD by LUMICENE
Registered Design

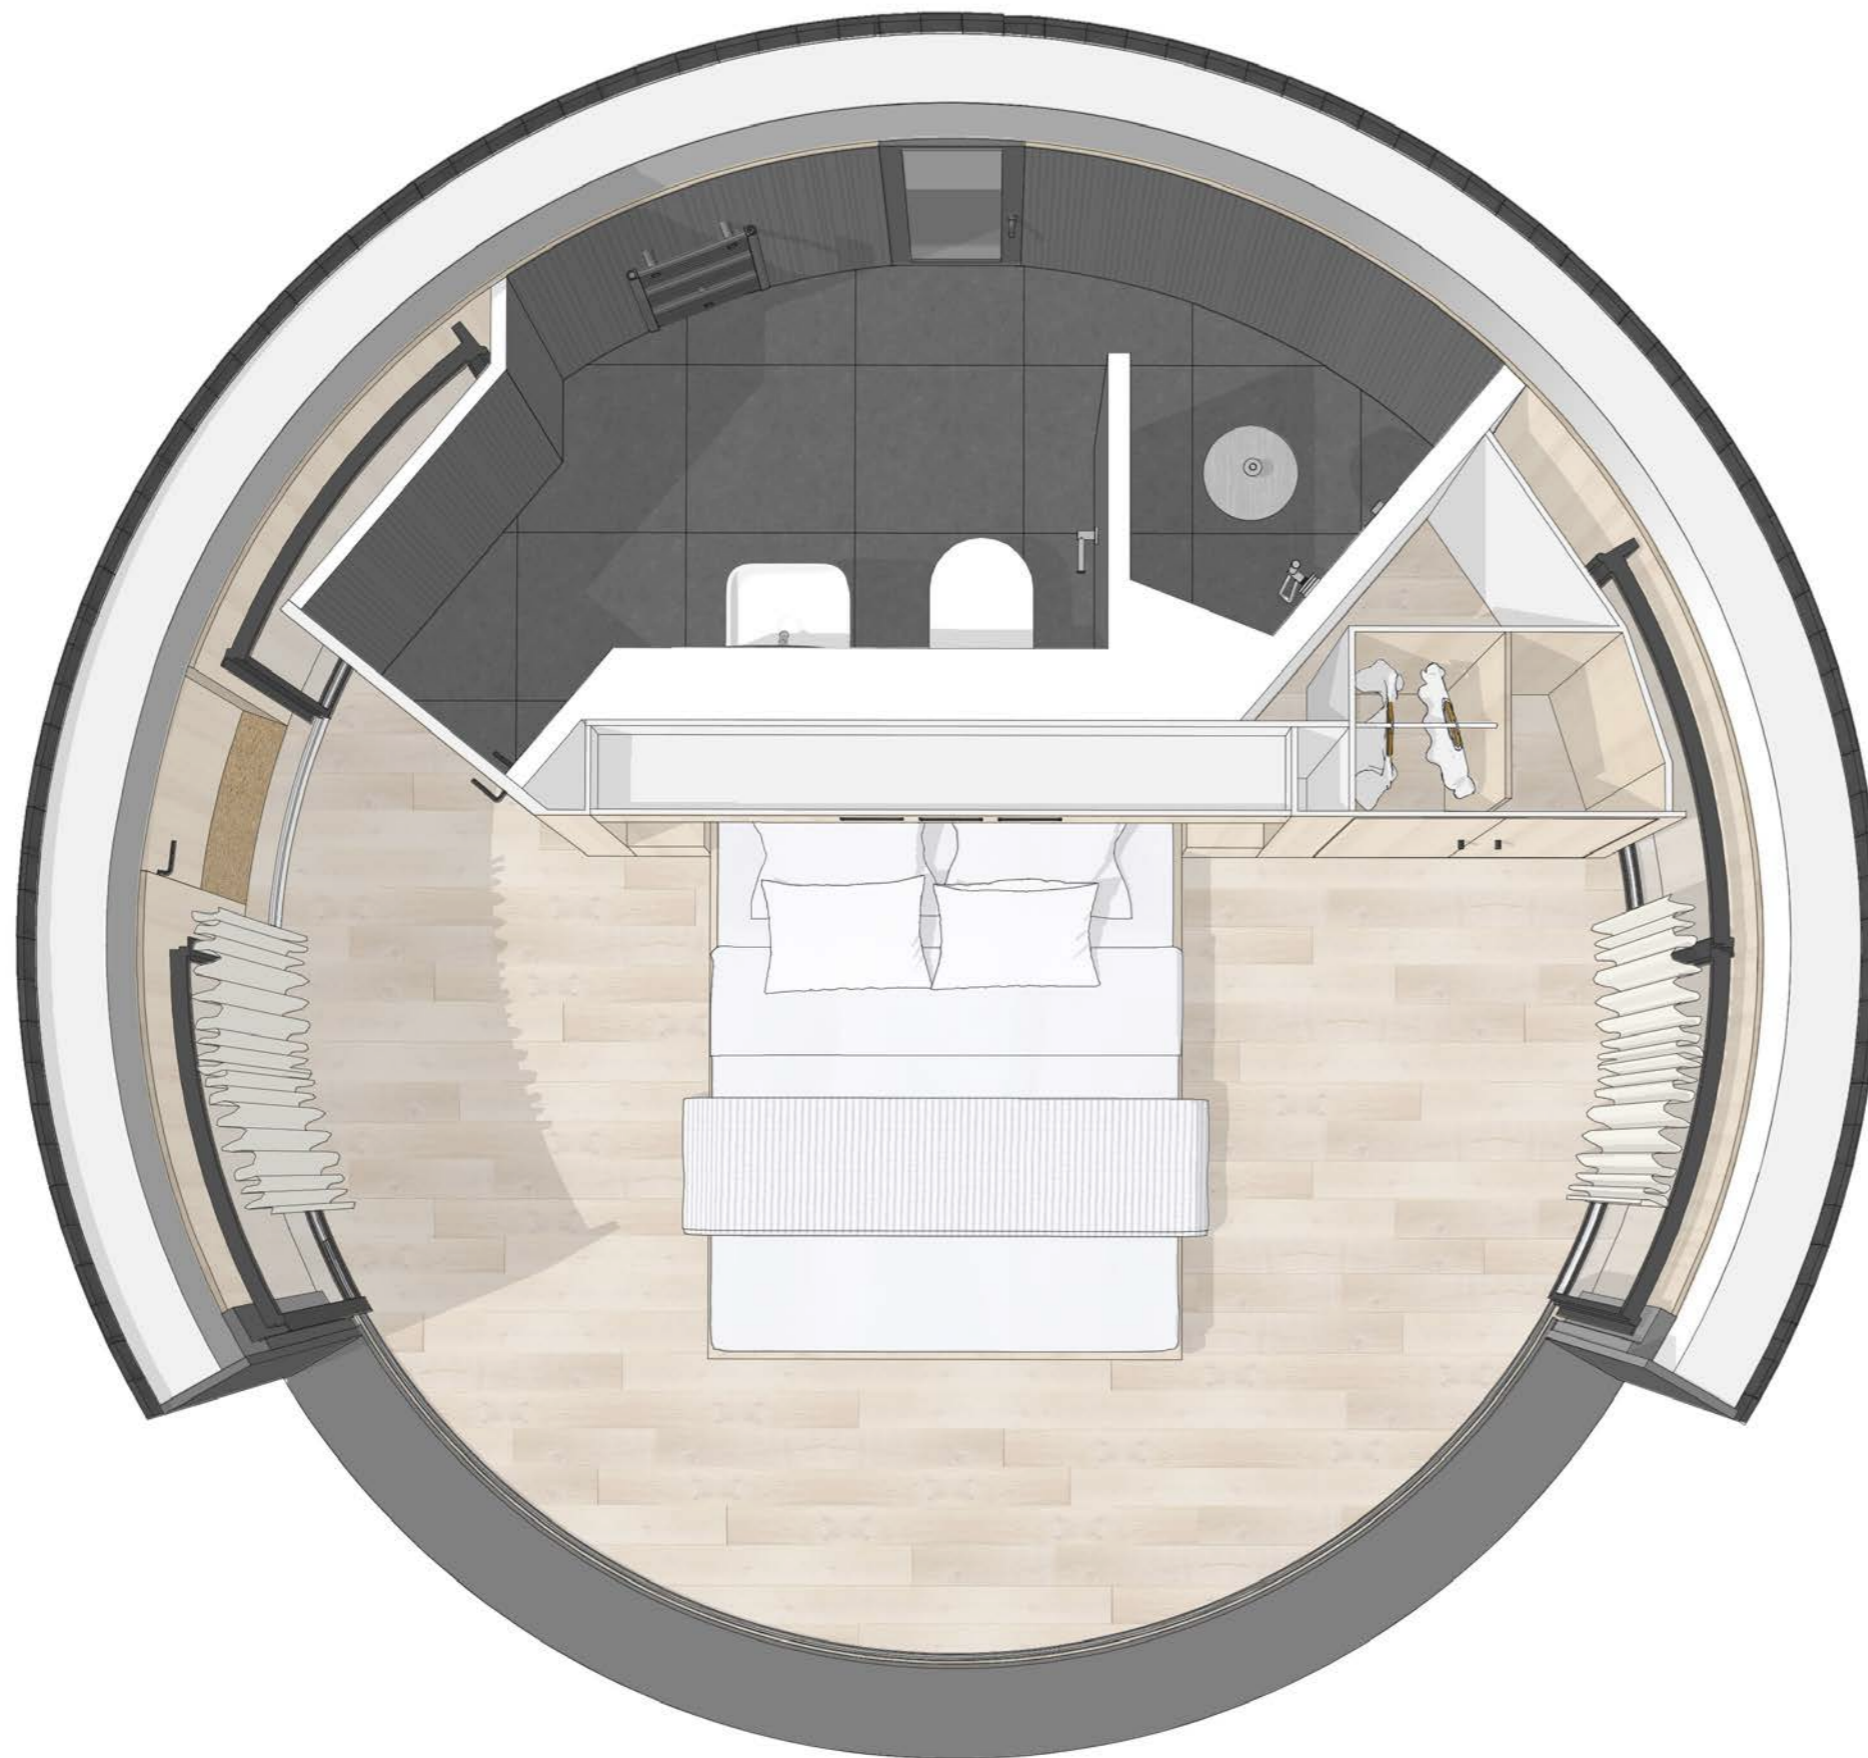

INTERIOR VIEW

ECH - n/a

LUMIPOD

© LUMIPOD by LUMICENE
Registered Design



AXONOMETRIC VIEW
BEDROOM

ECH - n/a

LUMIPOD

© LUMIPOD by LUMICENE
Registered Design



AXONOMETRIC VIEW
ENSUITE

ECH - n/a

LUMIPOD



© LUMIPOD by LUMICENE
Registered Design



LEFT & FRONT
ELEVATIONS
LUMIPOD 5
SCALE 1:50 _ A3 _ CM

LUMIPOD

© LUMIPOD by LUMICENE
Registered Design

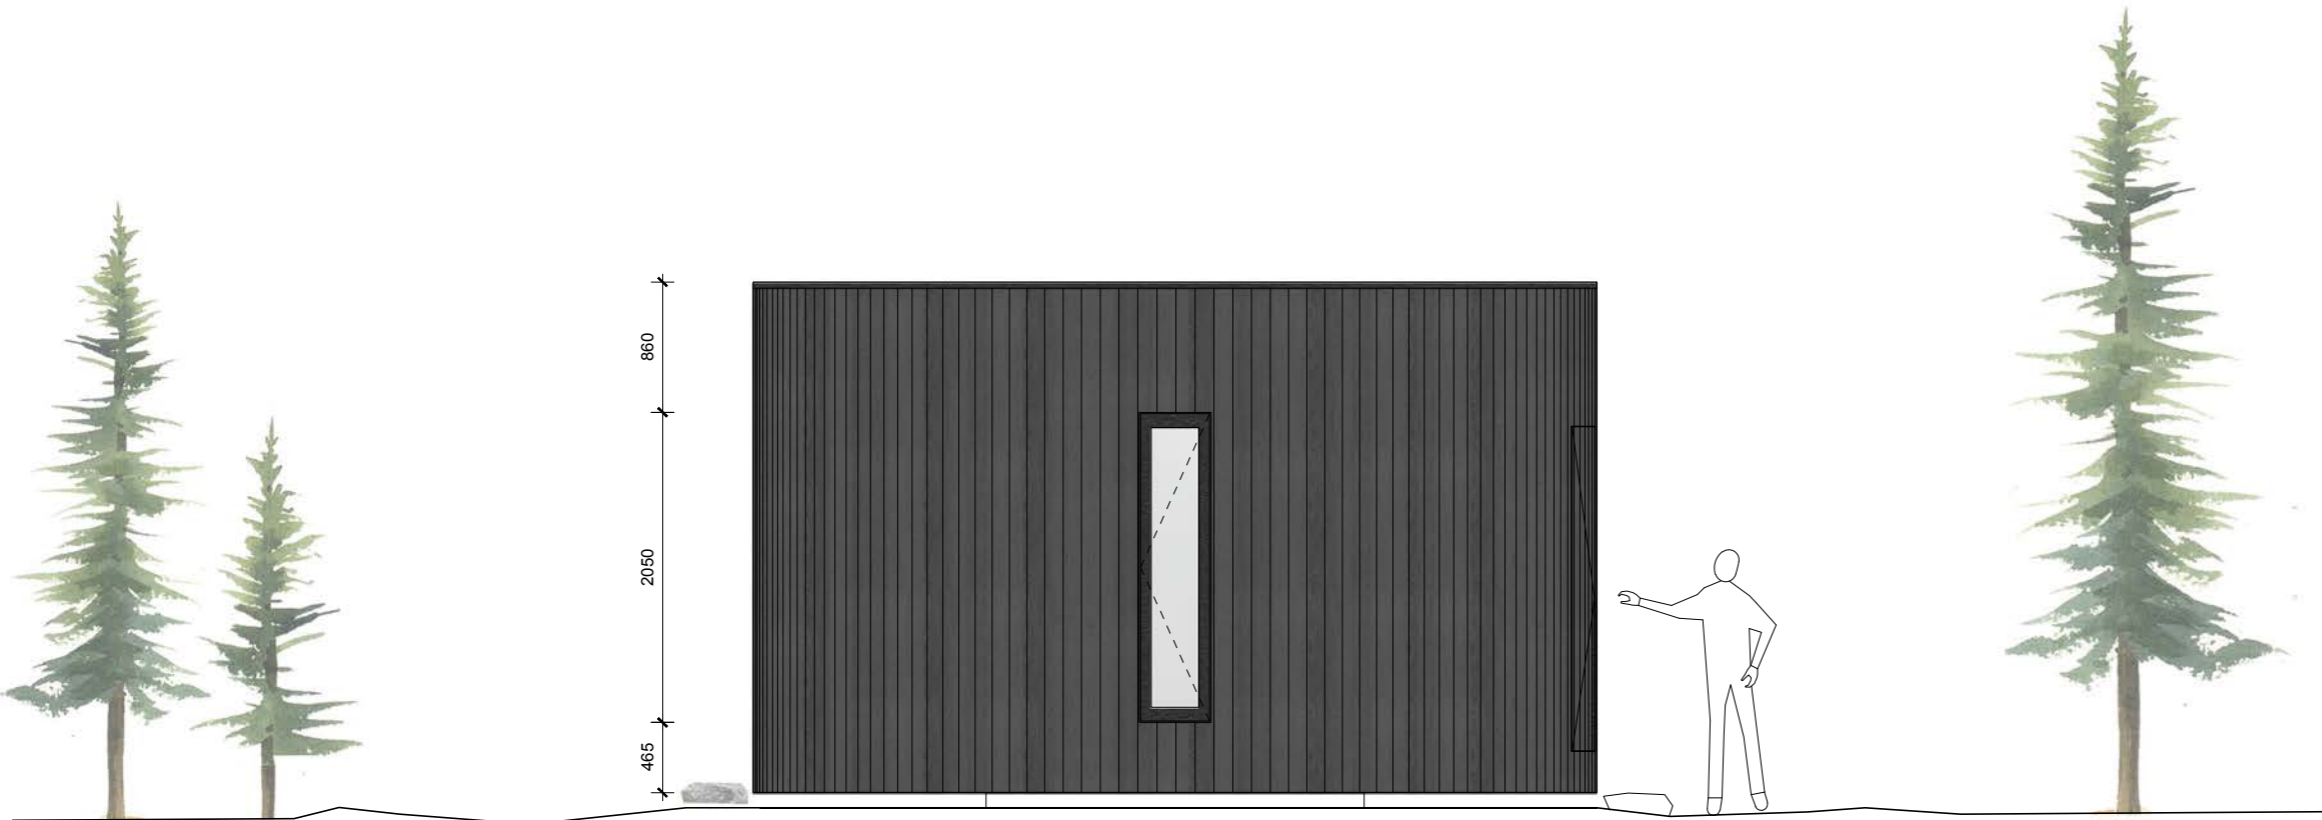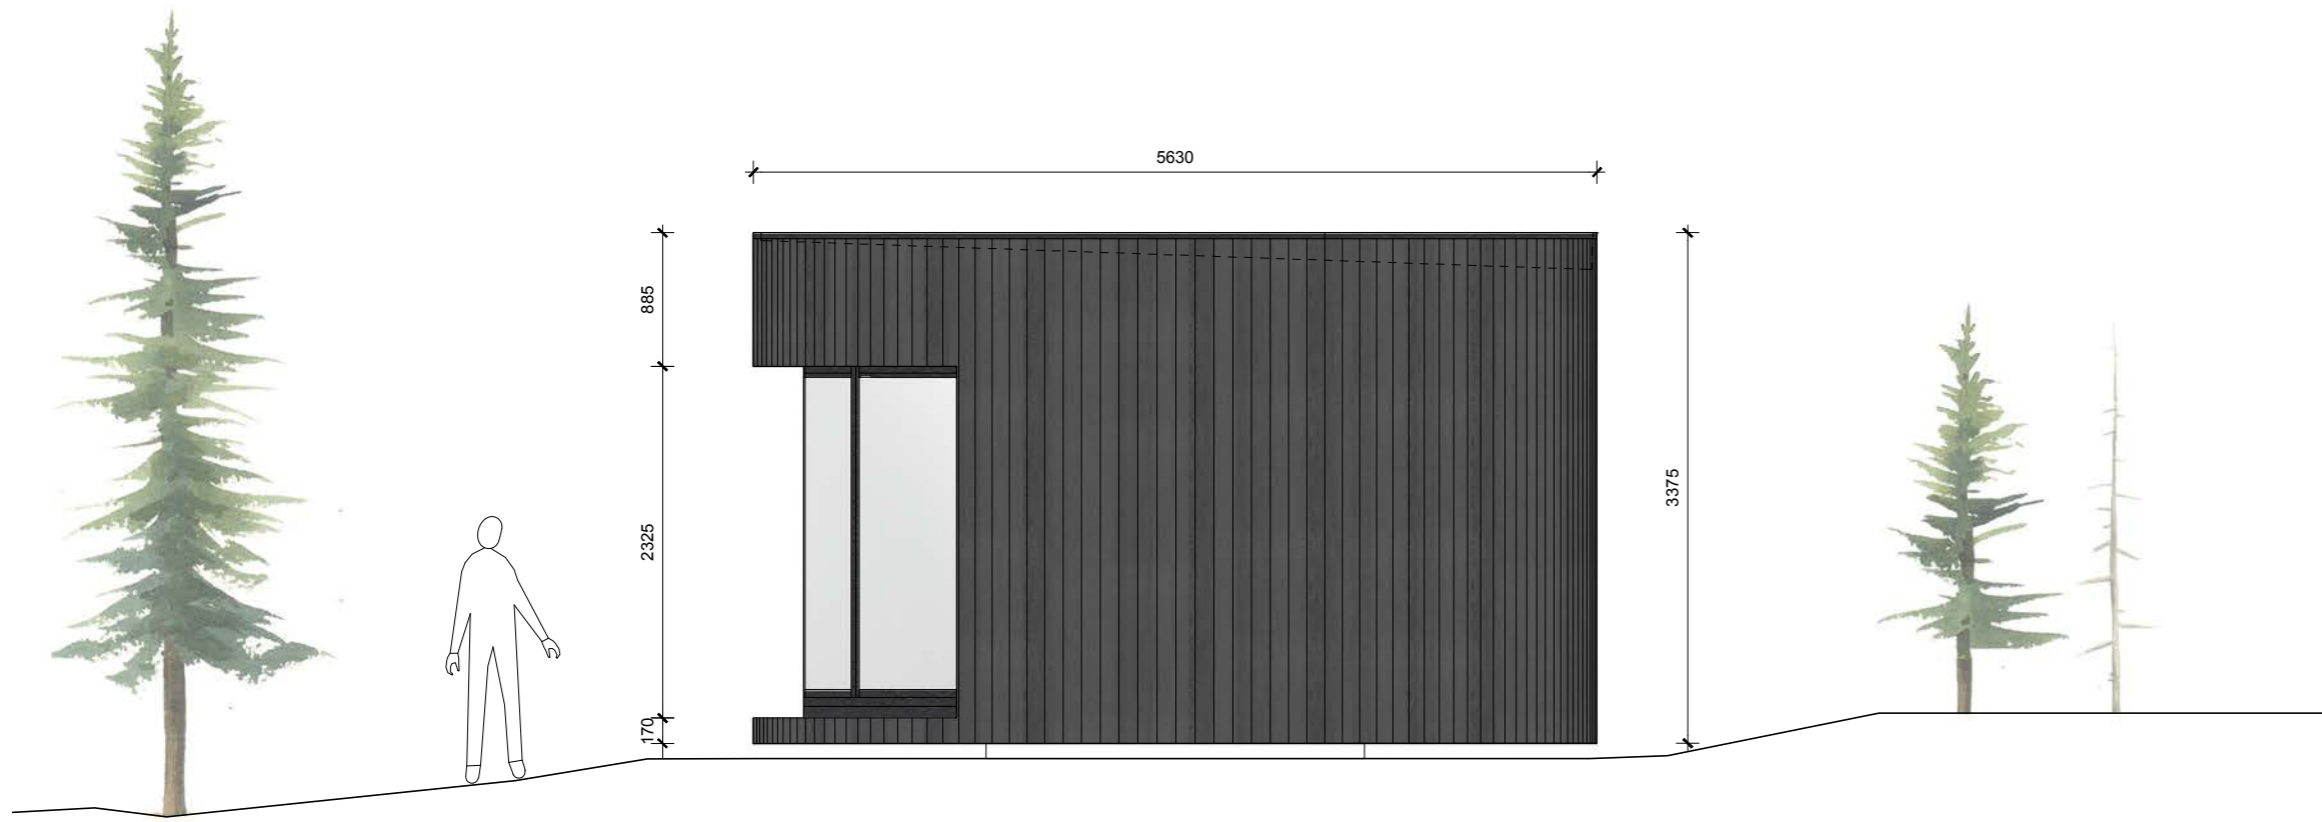

RIGHT & REAR
ELEVATIONS
LUMIPOD 5
SCALE 1:50 _ A3 _ CM

LUMIPOD

© LUMIPOD by LUMICENE
Registered Design