



PLAN

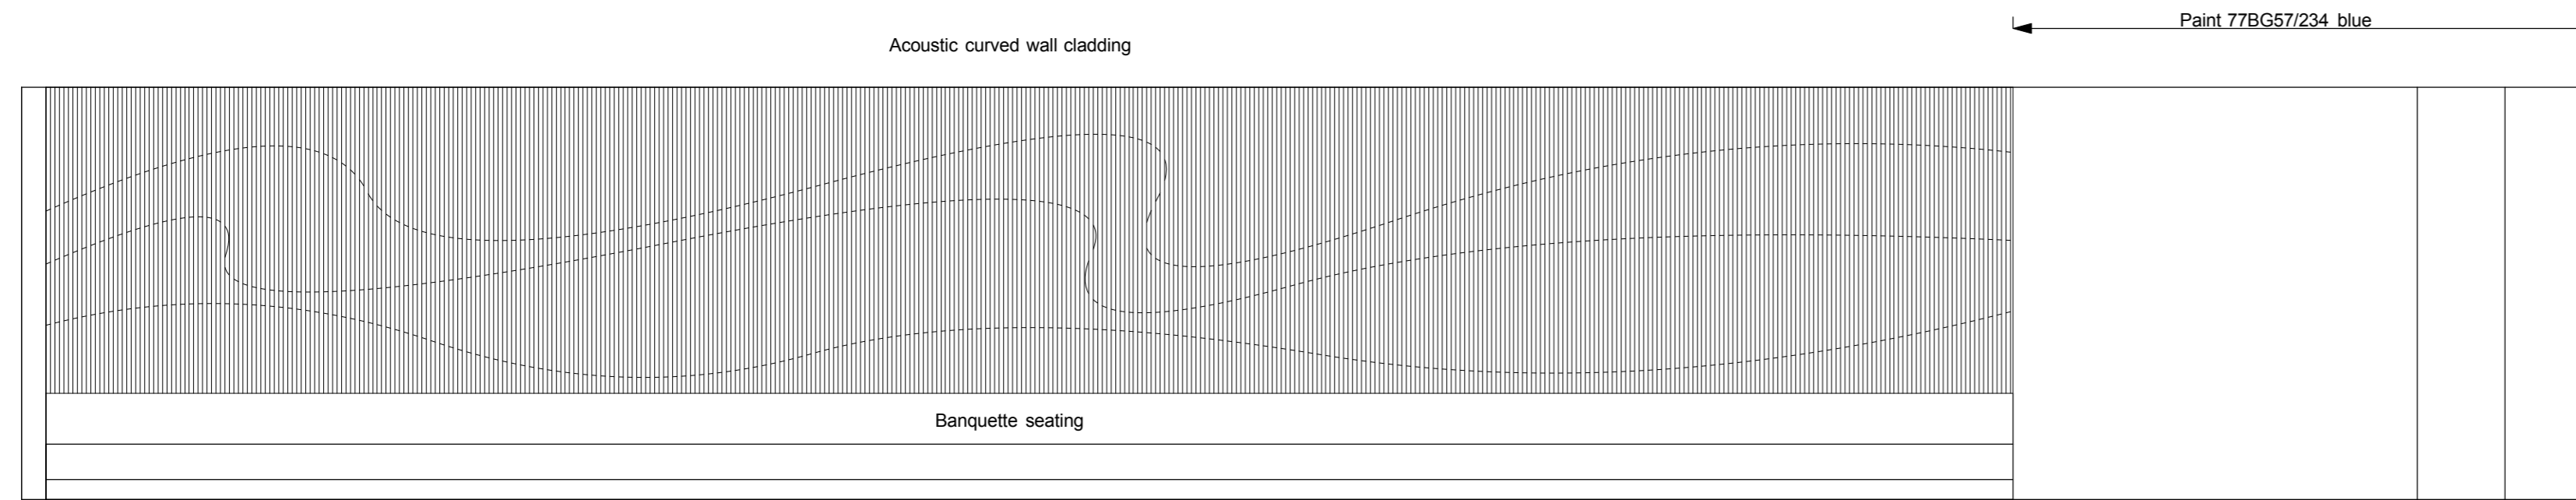

ELEVATION A

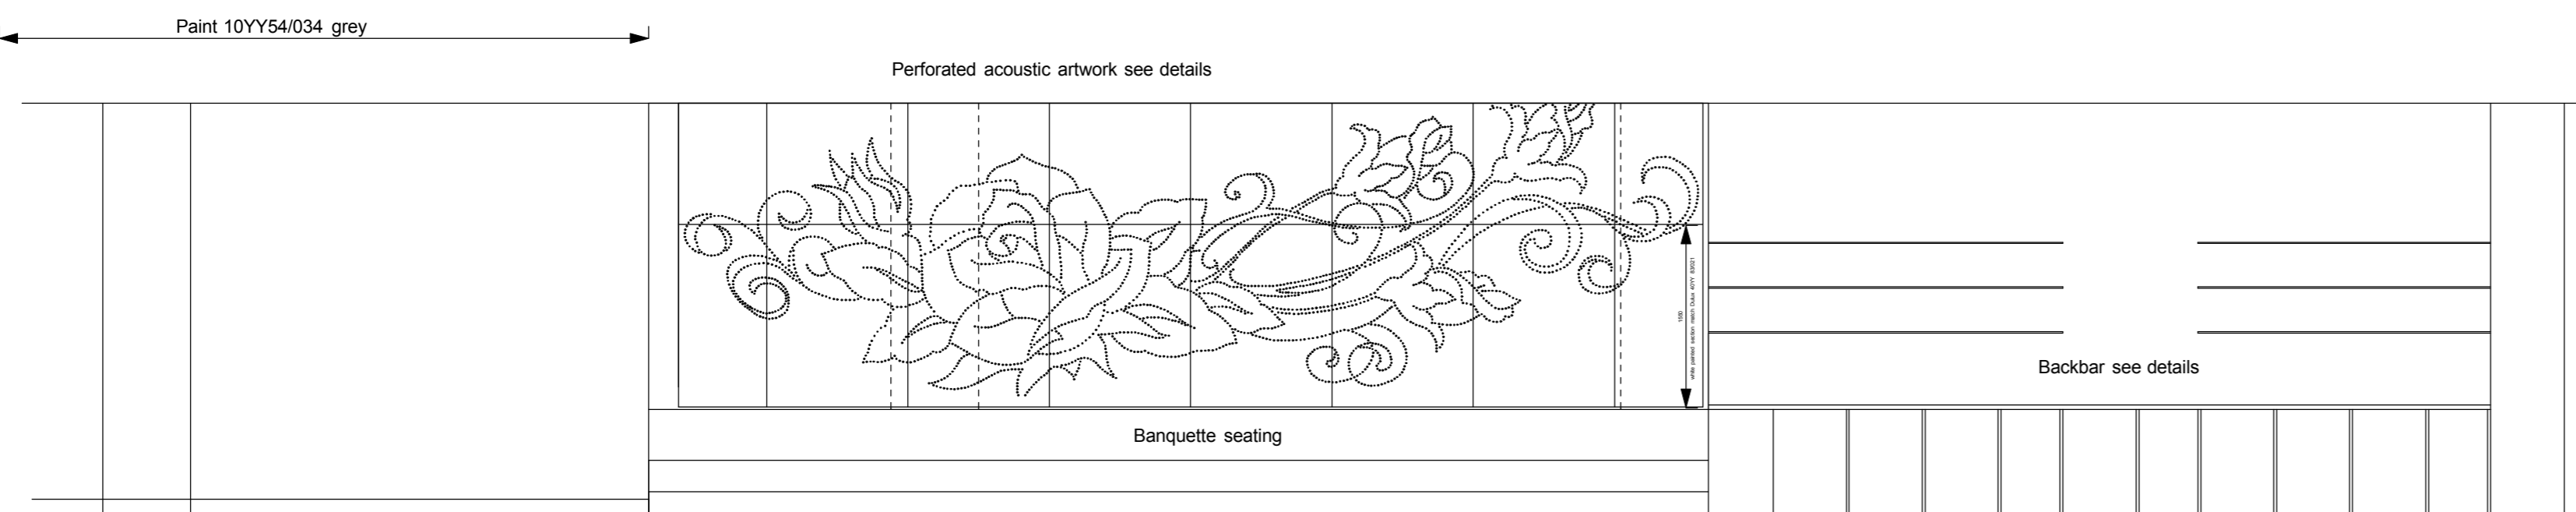

ELEVATION B

OUTLINE SCHEDULE:

FINISHES :  
Flooring to restaurant area to be :-  
Barrrock Cinnamon prefin HW 1404 boards from Havwoods Ltd.  
tel. 01772 527000. Boards to run from side to side.

Floor tiles to backbar area to be :-  
Green Tech "Reticato 63456R brown"  
30 x 60cm from Craven Dunnill, tel 02476 470790, grey grout.

Entrance mat :-  
Contact Euroscott 01324 611012 or 07956 696 29614mm  
heavy duty brushmat entrance matting brown. No logo.  
100% polyprop needle punch latex rubber backing, complete  
with recessed mat well & anodised aluminium trim.

Kitchen:  
150 x 150 ref Kerastar tile disc face KER56 (Hercules) from  
H&R Johnson tel. 01782 575575

Provide stainless steel floor protection to floor for pizza oven.

CEILING:

Kitchen & perimeter restaurant ceiling in British Gypsum Soundbloc  
plasterboard or similar suspended on MF system, painted, all services  
installed in void above.

Main ceiling to have feature downstand plus "slatted" ceiling as detailed.

Toilet & corridor ceilings to be Plasterboard MF system, painted finish.

WALLS :

Painted plaster, with wall claddings as detailed.

Skirtings to be polished hardwood to match floor colour, 150 x 22 mm.

Pizzaiola wall tiles to be :-  
200x50mm Soverly wall tiles PC1020 with grey grout, from Craven Dunnill 02476 470790

Toilets.

Ceilings in painted plaster. White.

Doors hardwood faced with hw frames, all stained oak.

WCs to be Ideal Standard "Studio" range with back to  
the wall with white seat & no lid. Concealed cistern support  
system with chrome double button flush access panel.

Full height cistern boxing in laminate faced panels on split battens,  
with laminate faced "shadow gaps" between.  
Laminate to be :- Polyrey Fralogo Range

Wash hand basins to be Ideal Standard "Studio" range, white with single lapnose,  
to take Pegler single lever "Lusso" mixer tap, Overflow.  
Chrome wastes.

Black granite vanity unit tops with laminate fronts as detail drawing.

Toilets Floor & corridor:  
200 x 200mm Kerastar "Natural" floor tiles. KER 28 Erevo  
with matching skirting.  
From H&R Johnson. Grey grout.

LOOSE FURNITURE:

110 off "Zac" chairs, from Design Resource.  
Upholstery in Yarwood PN:VETNA 10, Losanna Etna C.Gallo.

21 off 700 x 700 tables

11 off 1200 x 700

8 off 900 dia.

2 off 700 dia.

1 off 1200 dia.

1 off "Childrens" Table

White carrara marble topped, black bases,  
with heavy duty glides.

Exterior :

24 off standard PE blue exterior chairs

4 off 900 dia black werzalit exterior tables

4 off 700 x 700 black werzalit top tables.

**BAYNES & Co.**  
The Assembly Rooms, 17 Church Street,  
Long Buckby, Northamptonshire, NN6 7QH.  
Tel. 01327 844927 Fax. 01327 844729  
email. [adrian@baynesandco.com](mailto:adrian@baynesandco.com)

Client : PIZZA EXPRESS

Site : Barbican Leisure Park, Coxside,  
Plymouth, PL4 0LG

Drawing : Proposed Floor Plans

Date : Feb. 2011

Scale : 1 : 50

Job No : 6016 Drwg.No. 1 Rev.

This drawing is the property of Baynes & Co.  
Copyright is reserved by Baynes & Co. & this drawing is issued on the condition that  
it is not copied, reproduced, retained or disclosed to any unauthorised person, either  
wholly or in part, without the consent of Baynes & Co.  
All dimensions to be checked on site before commencement of any works.  
Do not scale off this drawing without discussing with designer.