
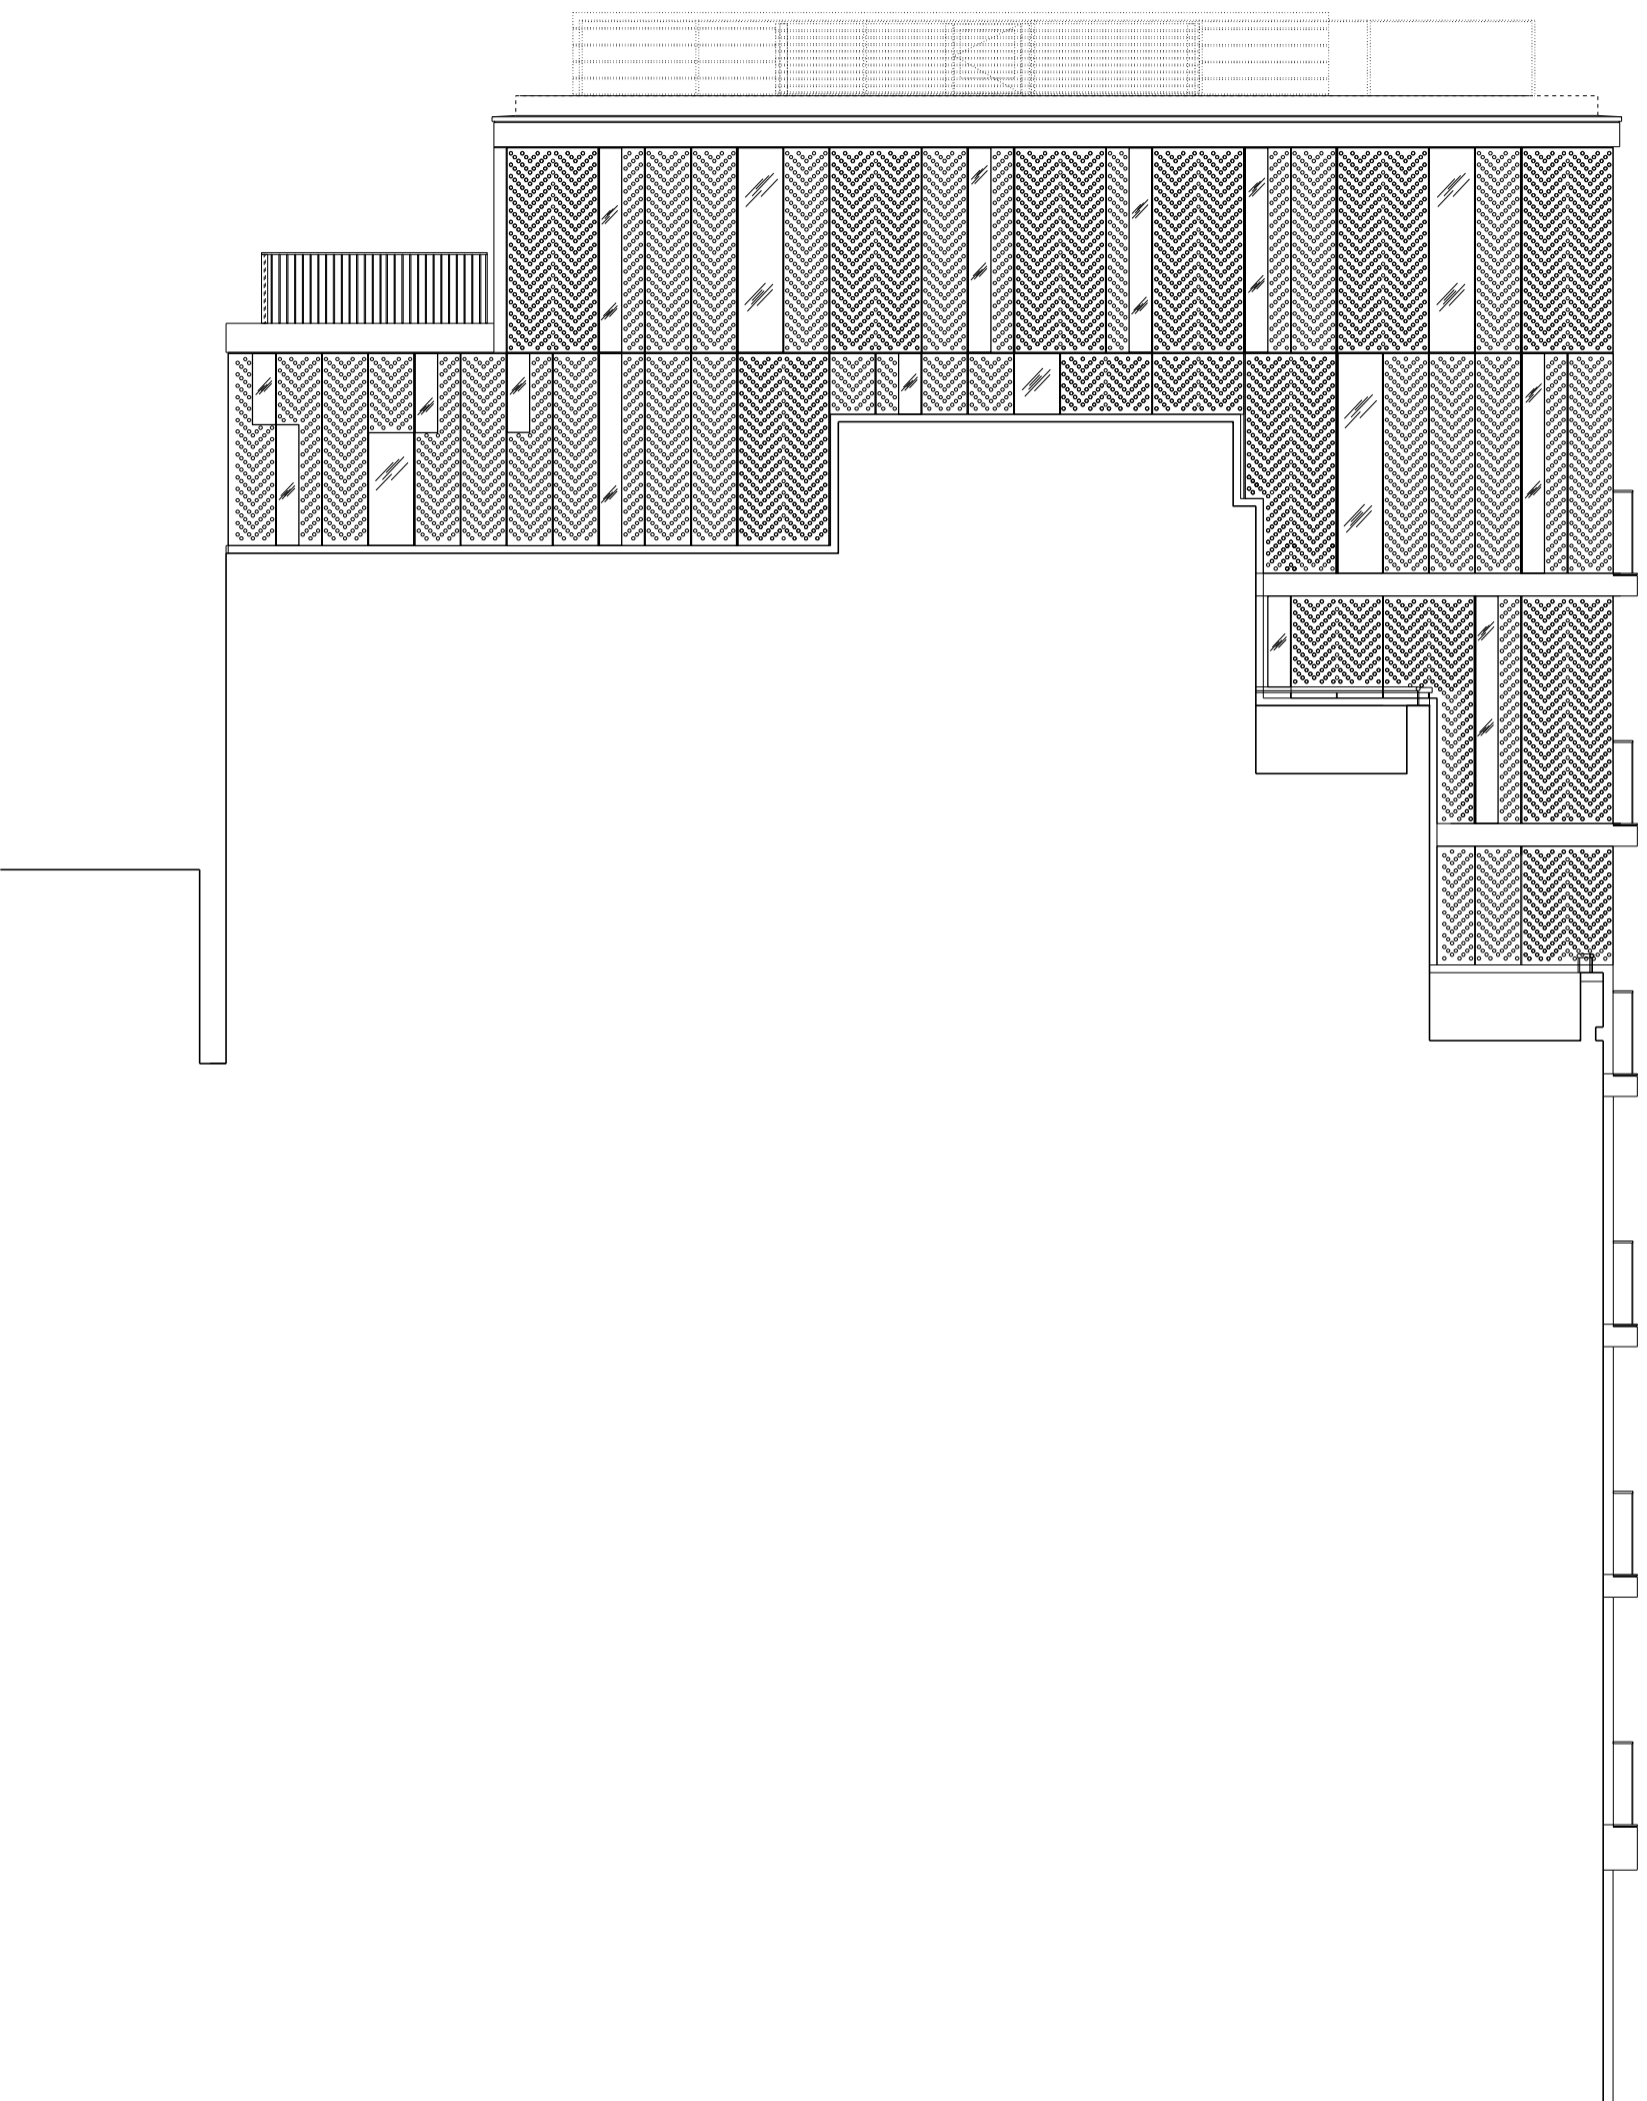


NOTES
 DO NOT SCALE FROM THIS DRAWING.
 ALL DIMENSIONS TO BE CHECKED ON SITE.
 ALL OMISSIONS AND DISCREPANCIES TO BE
 REPORTED TO THE ARCHITECT IMMEDIATELY.

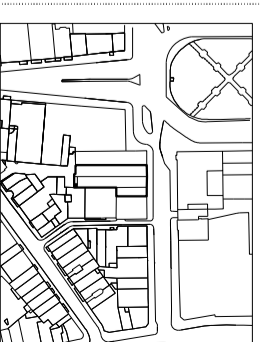

ISSUED FOR CONSTRUCTION 06/02/12 CT C
 TENDER ADDENDUM 05/05/11 CT B
 Stage F Issue 11/10/10 SBA A

Revision description	Date	Check	Rev

Squire and Partners

77 Wicklow Street London, WC1X 9YJ
 T: 020 7295 5555 F: 020 7295 0495
info@squireandpartners.com
www.squireandpartners.com

Project
 8--10 Hanover Street,
 London W1

Drawing
 Proposed East and West Elevation

Drawn	Date	Scale
SBA	11/10/2010	1:1 SBA
Job number	Drawing number	Revision
08041	B2_E_E_G251_001	C