


1 PLAN
SCALE 1:50/A3

LANE

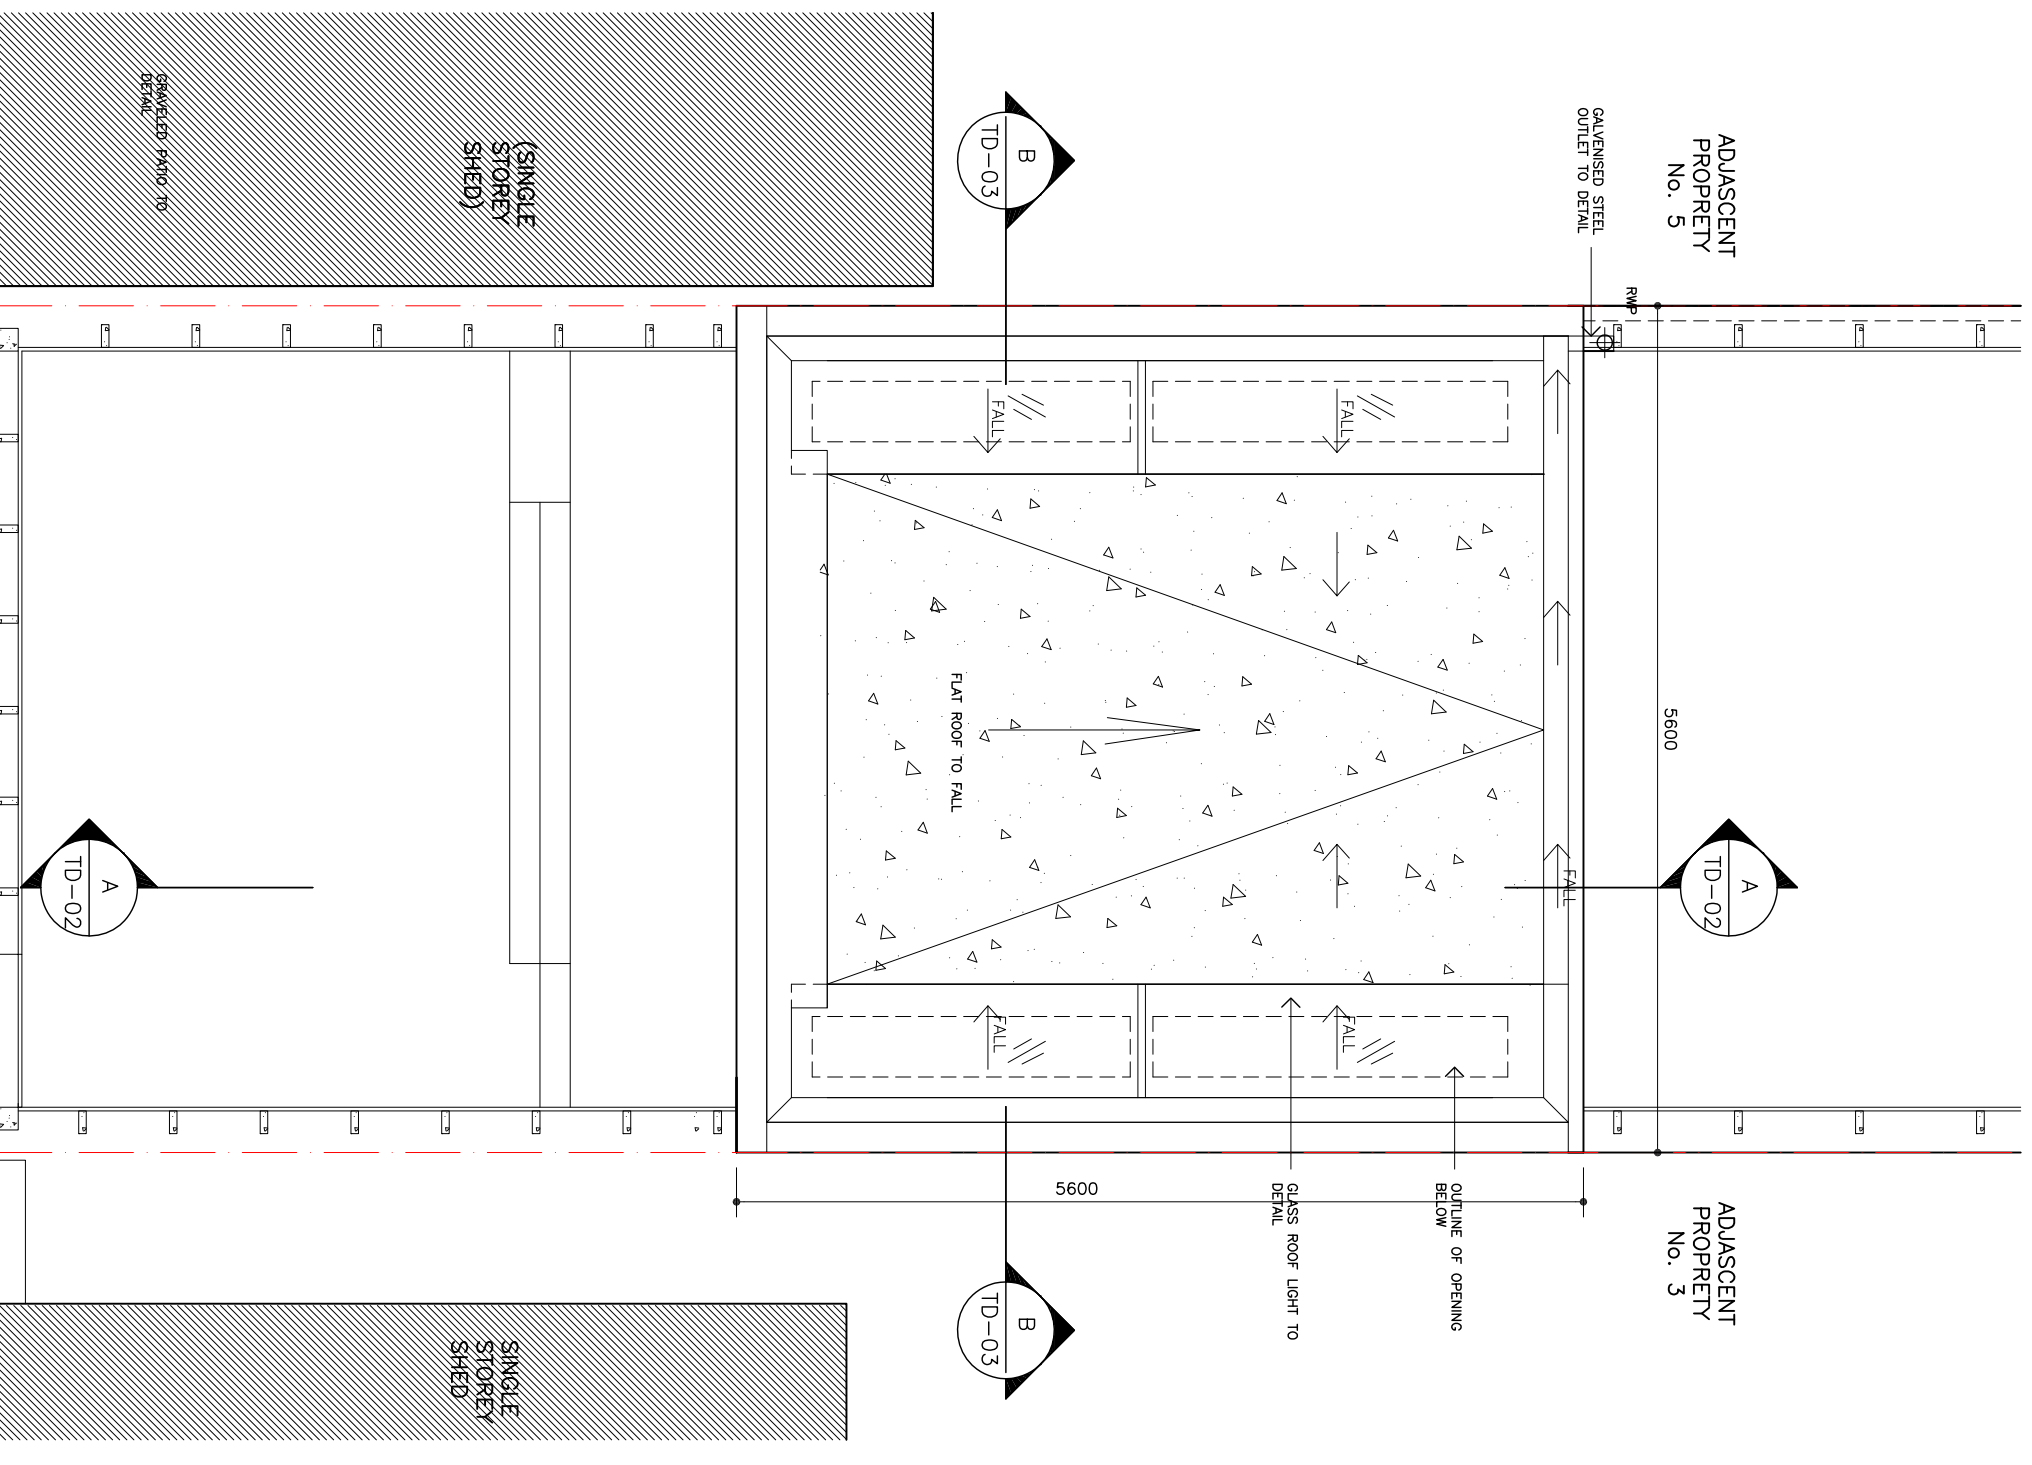

2 ROOF PLAN
SCALE 1:50/A3

LANE