


GROUND FLOOR PLAN
 LUMIPOD MINI
 SAUNA
 SCALE 1:20 _ A3

LUMIPOD

© LUMIPOD by LUMICENE
 Registered Design

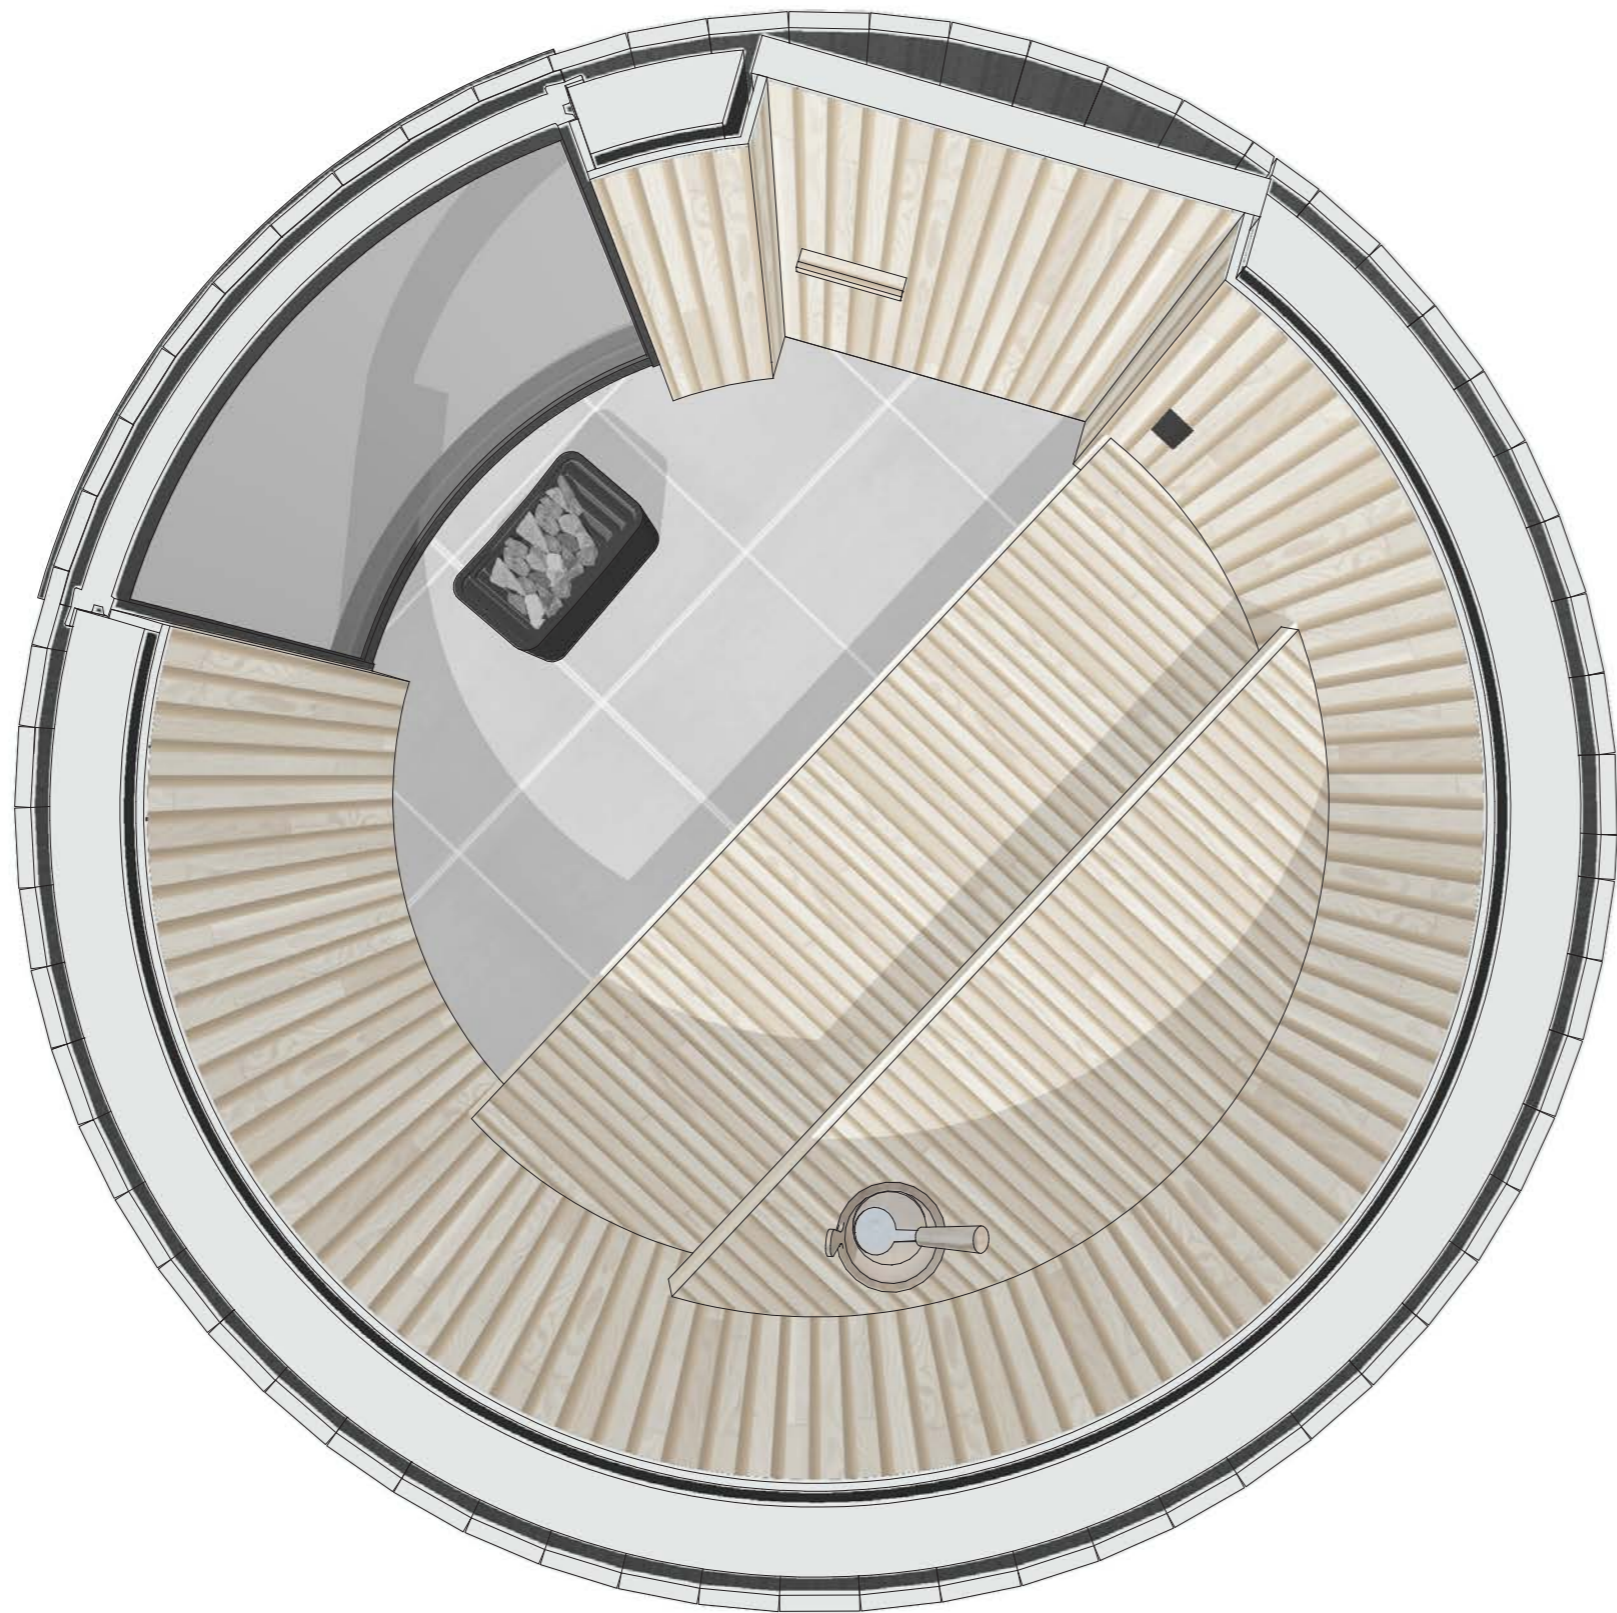

INTERIOR VIEW
LUMIPOD MINI
SAUNA

LUMIPOD


© LUMIPOD by LUMICENE
Registered Design



AXONOMETRIC VIEW
LUMIPOD MINI
SAUNA

LUMIPOD





© LUMIPOD by LUMICENE
Registered Design

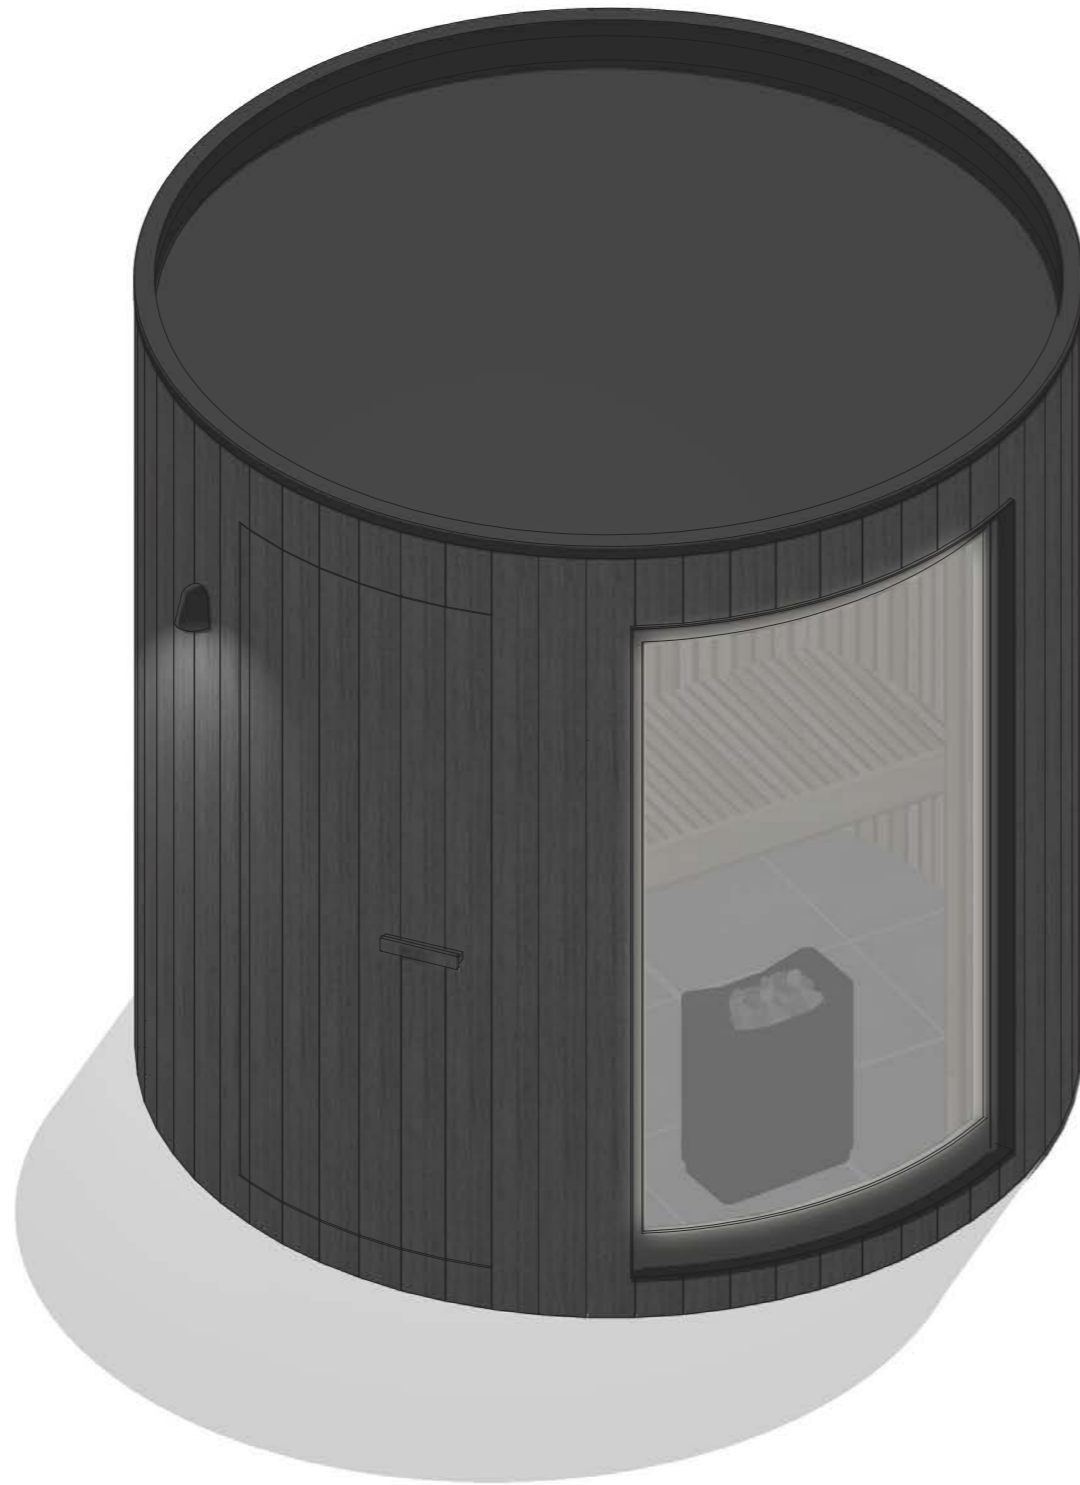

EXTERIOR VIEW
LUMIPOD MINI
SAUNA

LUMIPOD


© LUMIPOD by LUMICENE
Registered Design

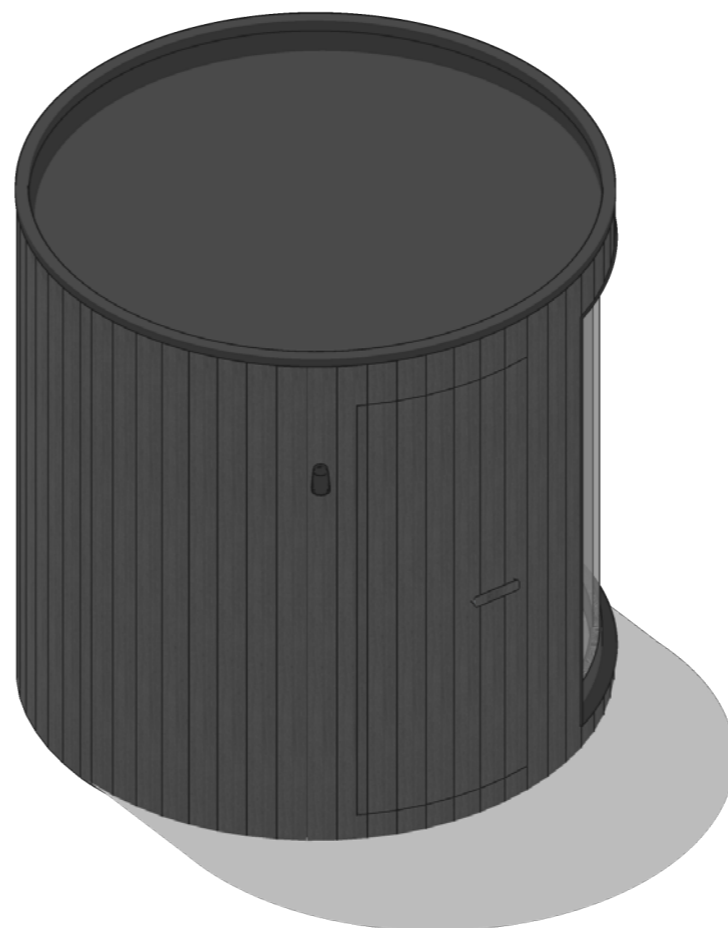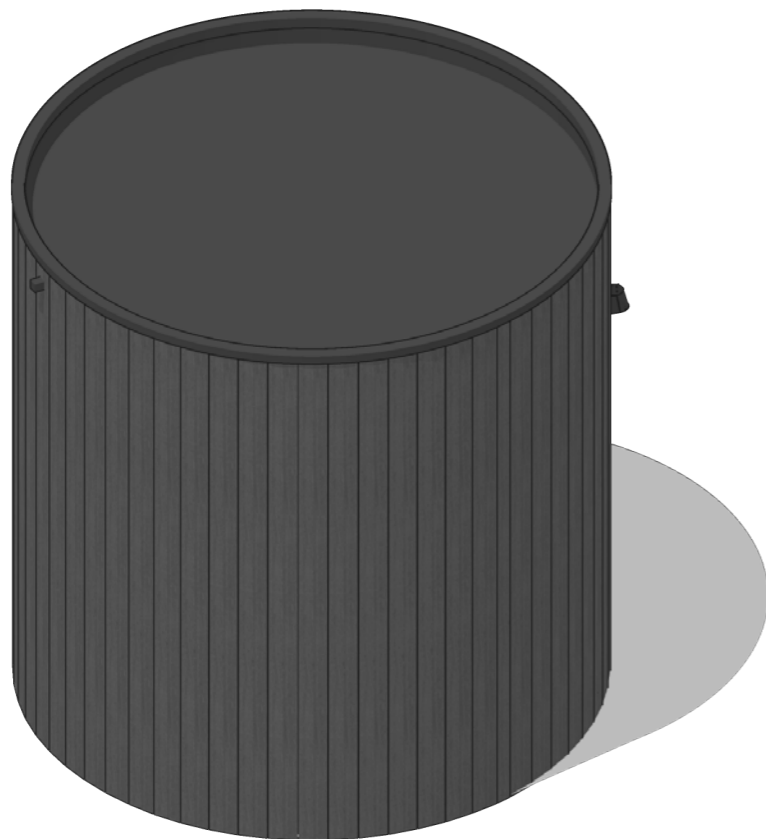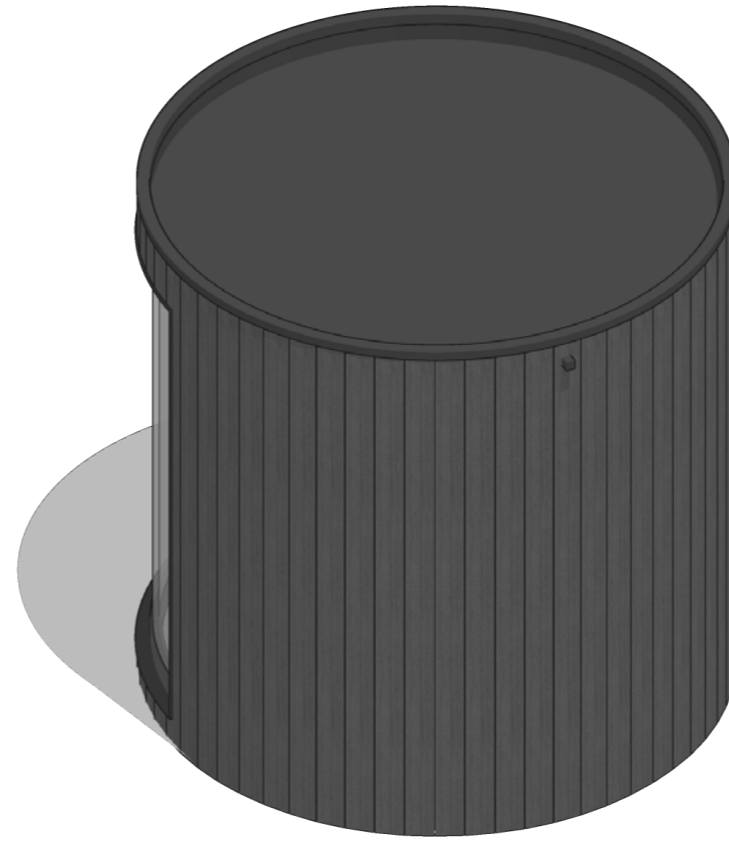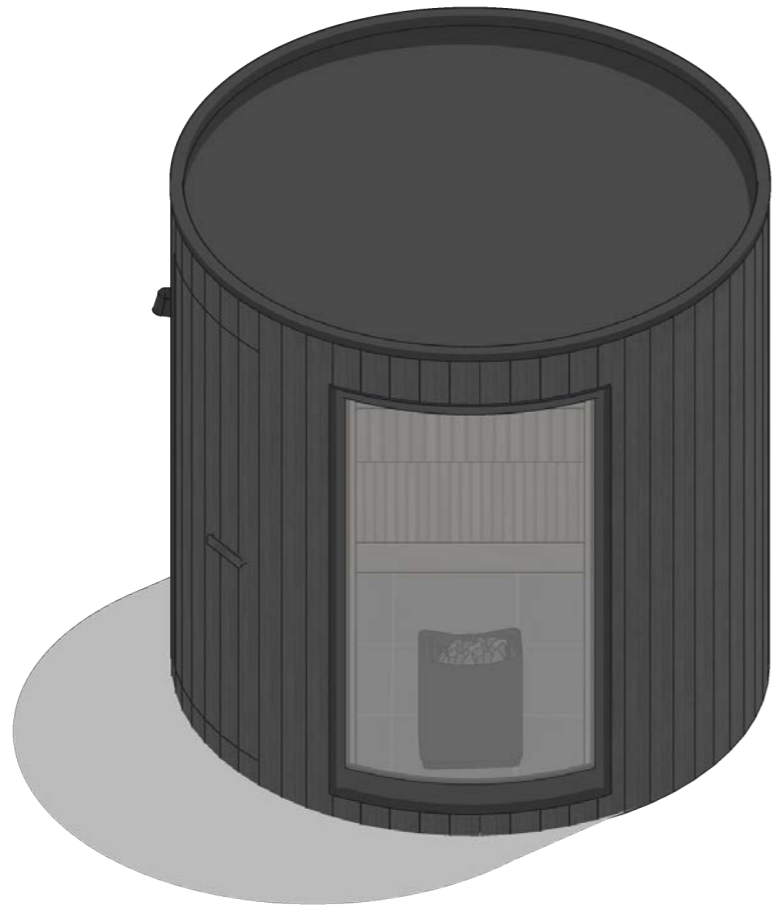

EXTERNAL VIEWS
LUMIPOD MINI
SAUNA

LUMIPOD



© LUMIPOD by LUMICENE
Registered Design

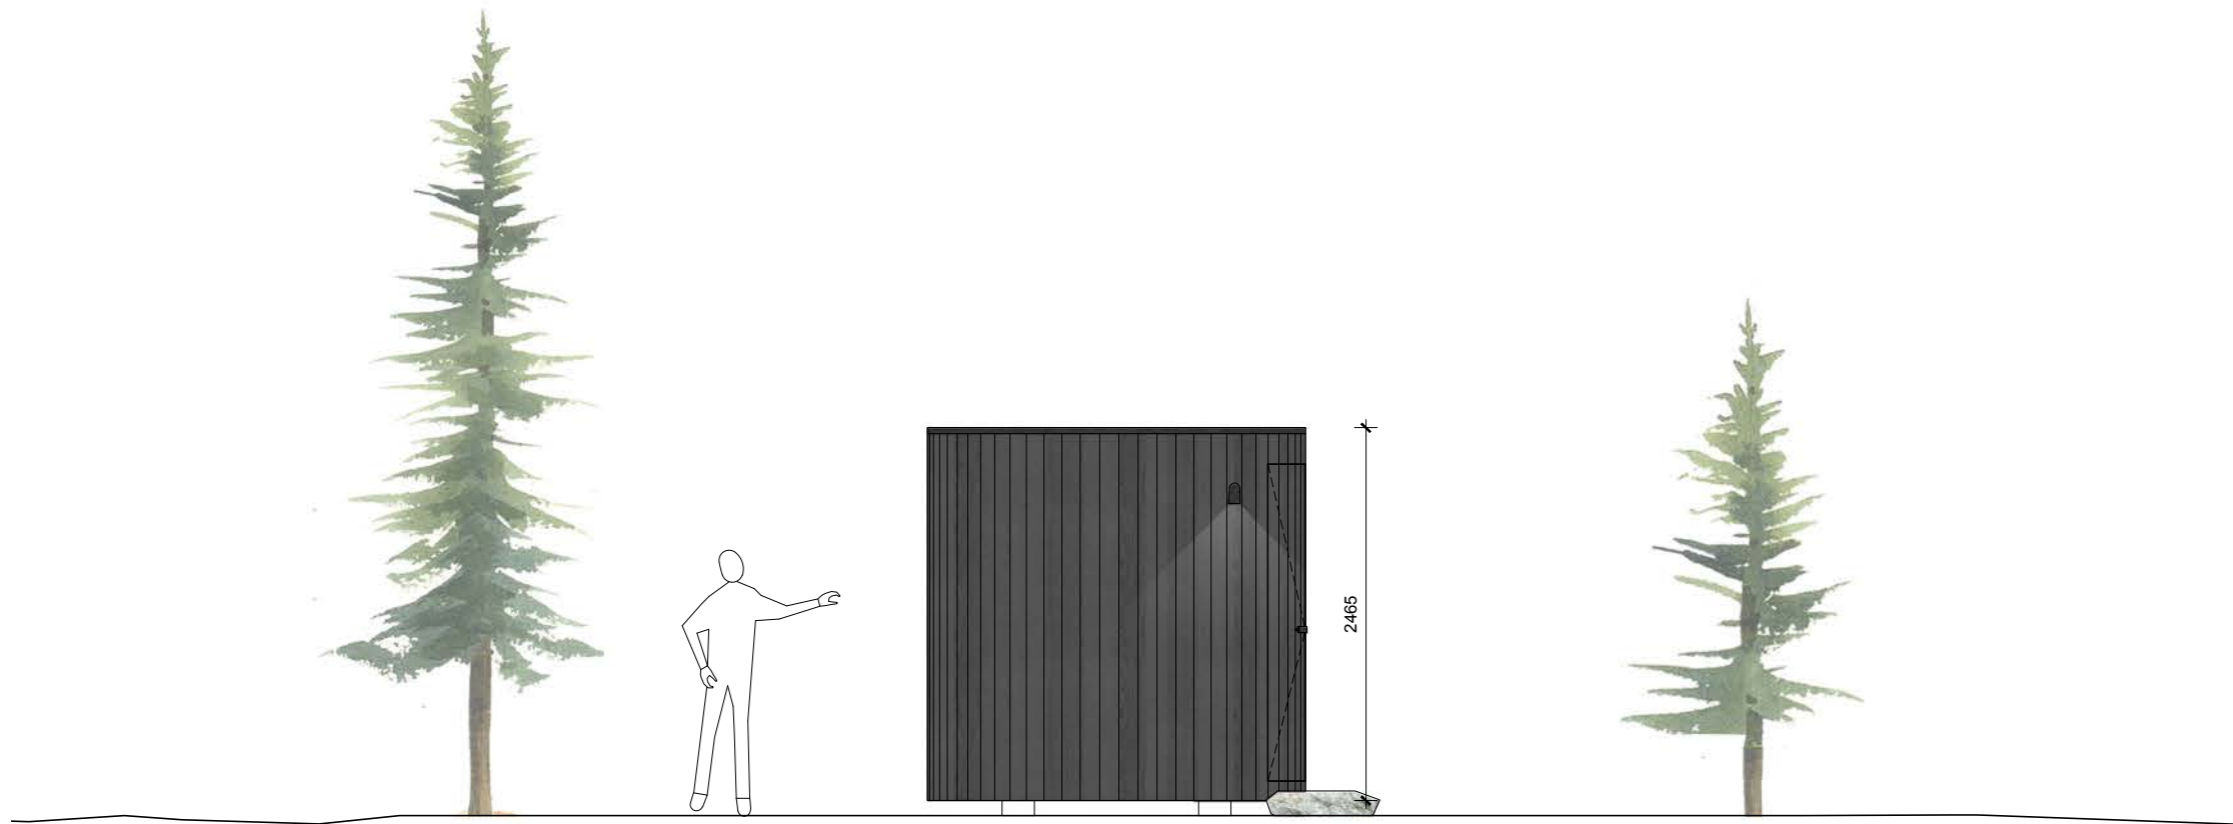

LEFT & FRONT
ELEVATION
LUMIPOD MINI SAUNA
SCALE 1:50 _ A3

LUMIPOD

© LUMIPOD by LUMICENE
Registered Design

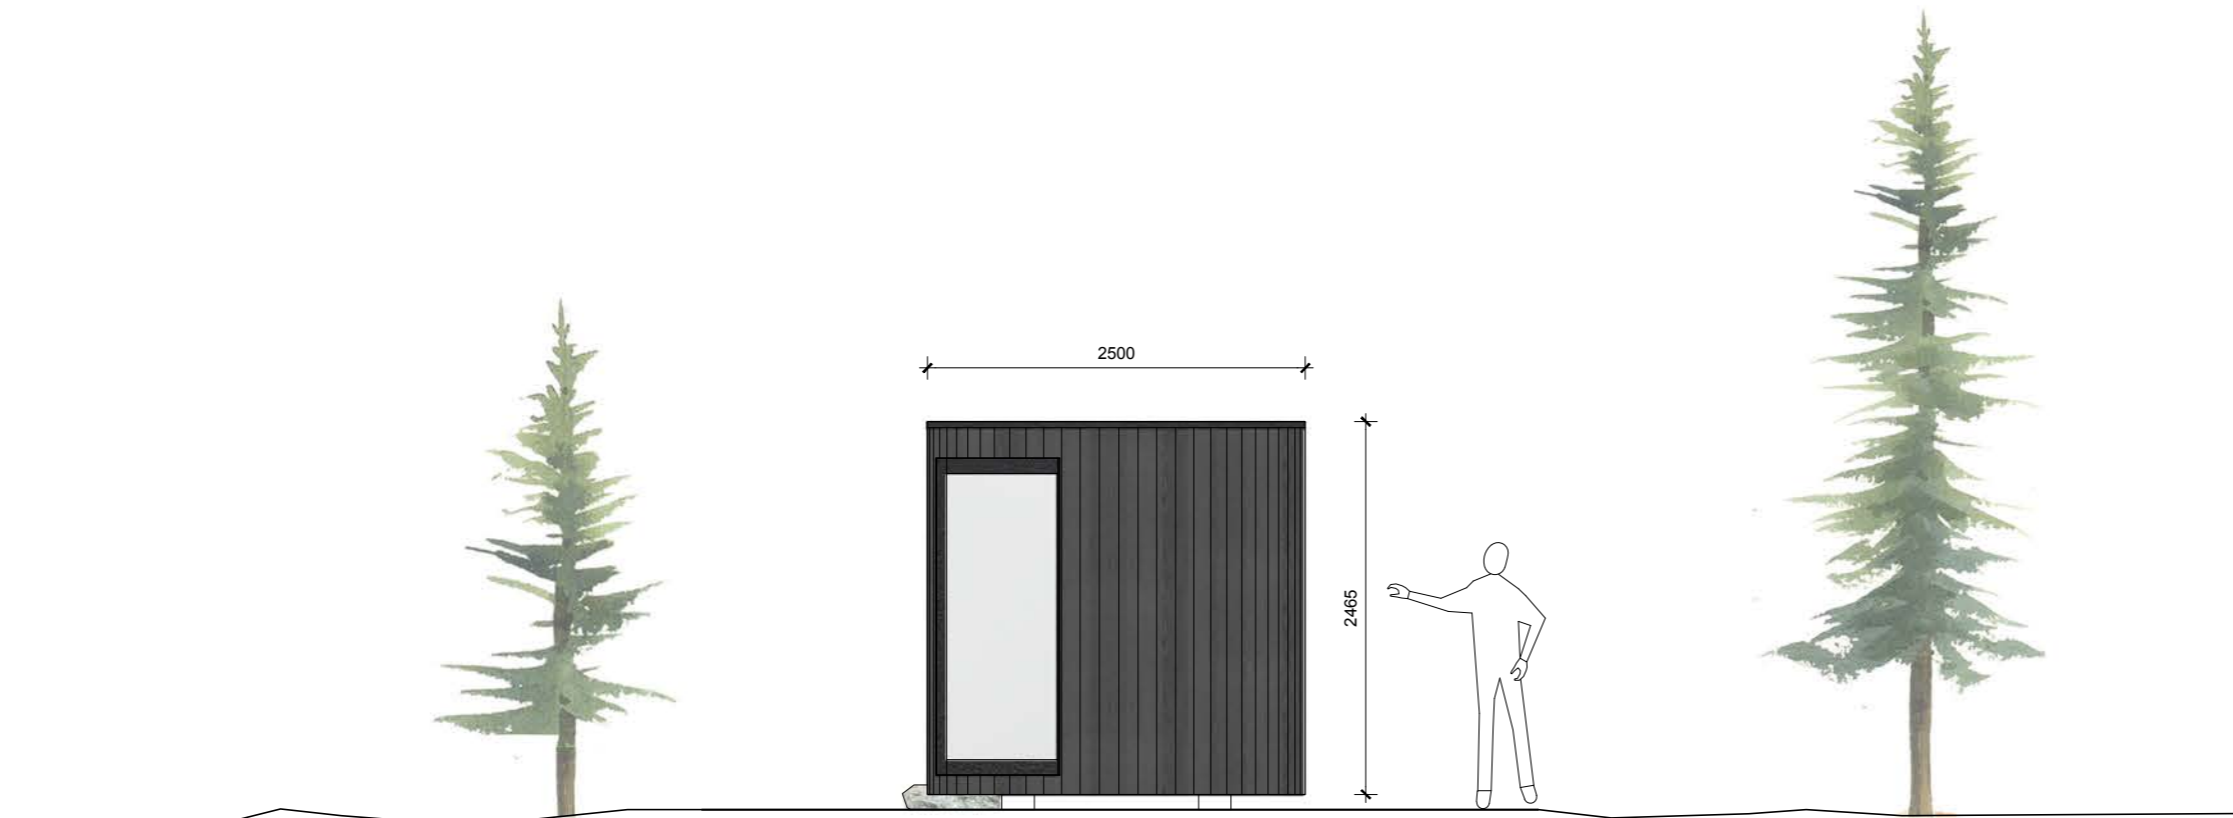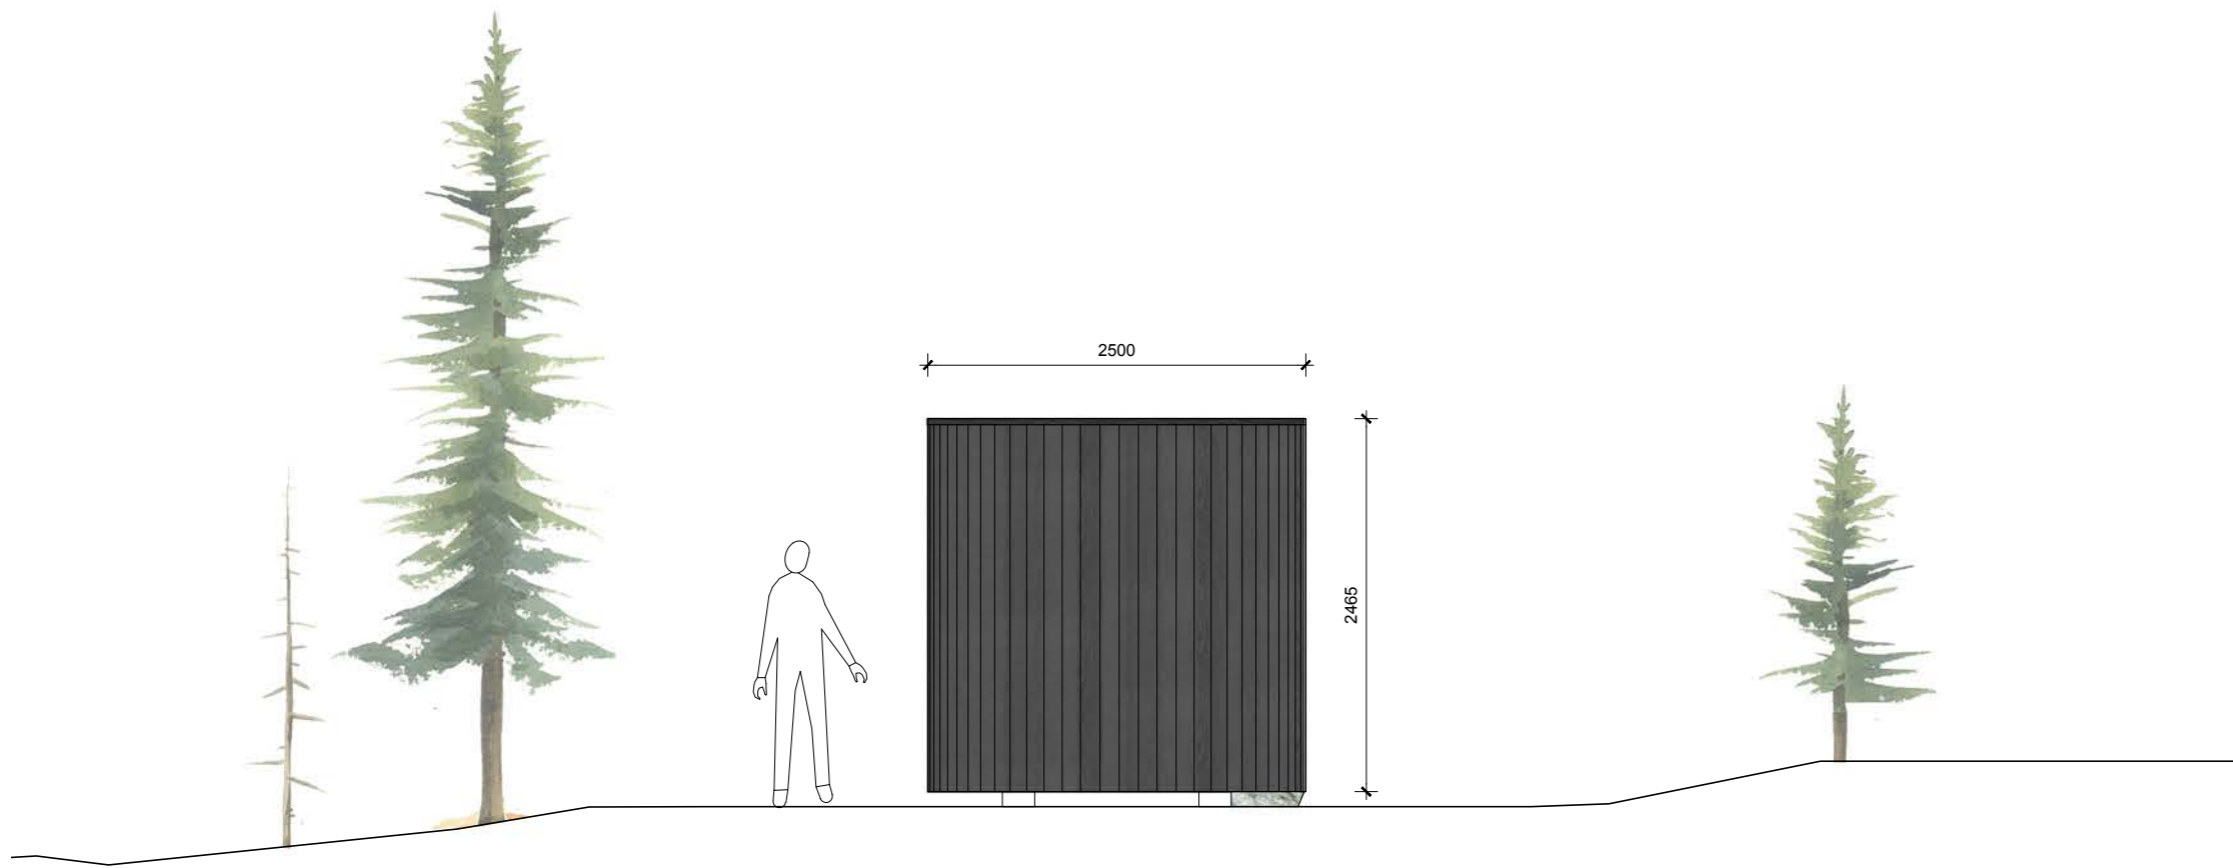

RIGHT & REAR
ELEVATION
LUMIPOD MINI SAUNA
SCALE 1:50 _ A3

LUMIPOD

© LUMIPOD by LUMICENE
Registered Design