



Floor Plans

scale 1/8"=1'-0" Ⓝ


- 1. Entry Vestibule
- 2. Coat Closet
- 3. Dining Room
- 4. Living Room
- 5. Kitchen
- 6. Powder Room
- 7. Exterior Terrace
- 8. Backyard
- 9. Stair
- 10. Master Bedroom
- 11. Closet area
- 12. Closet area
- 13. Master Bathroom
- 14. Studio

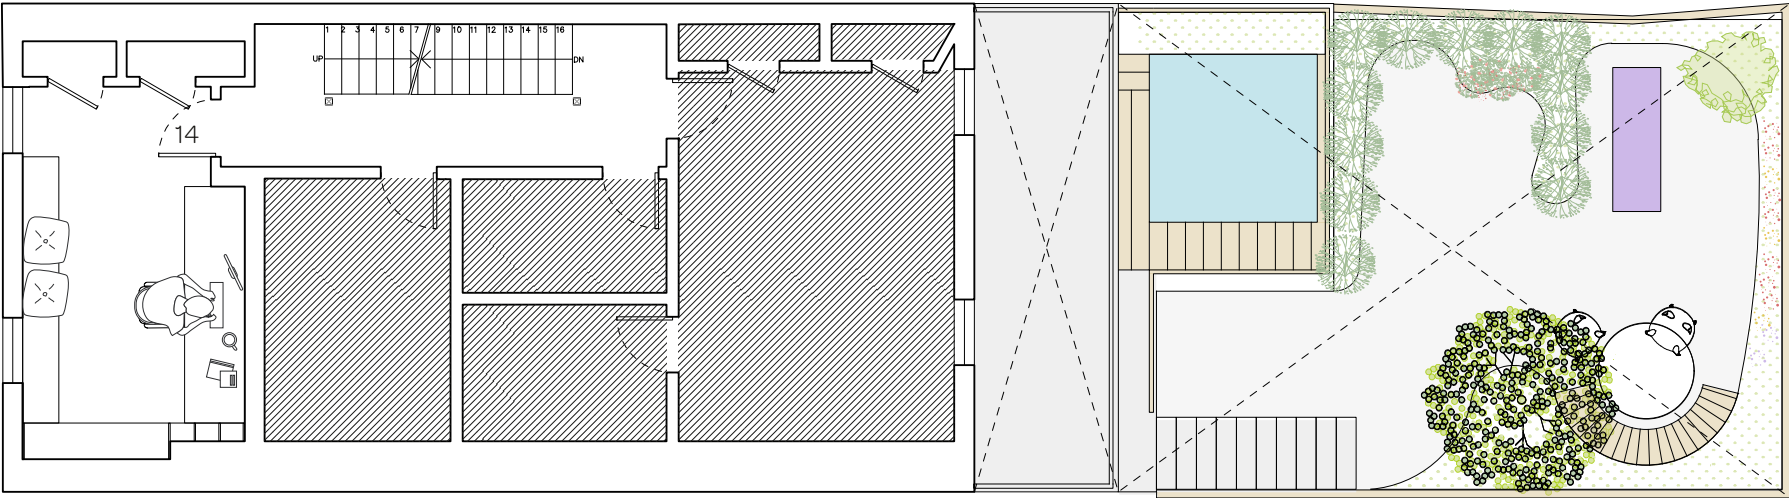

Third Floor

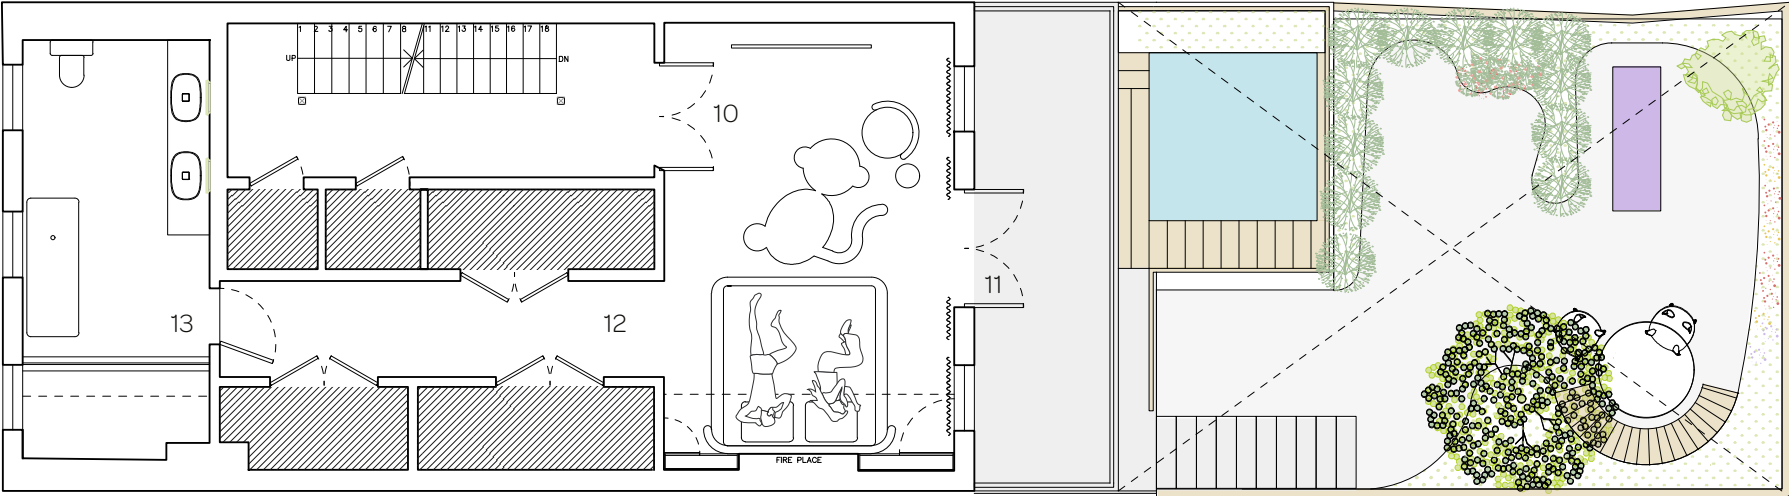

Second Floor

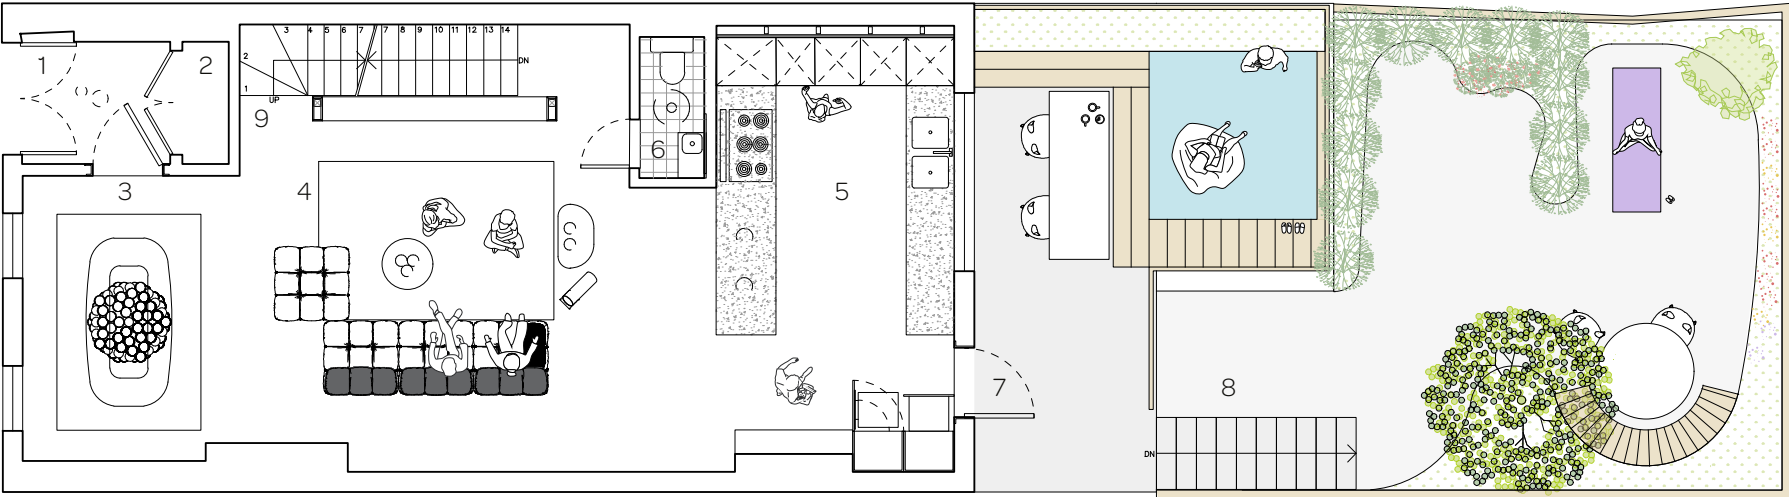

Parlor Floor