




Kund roof plan
Scale 1:100

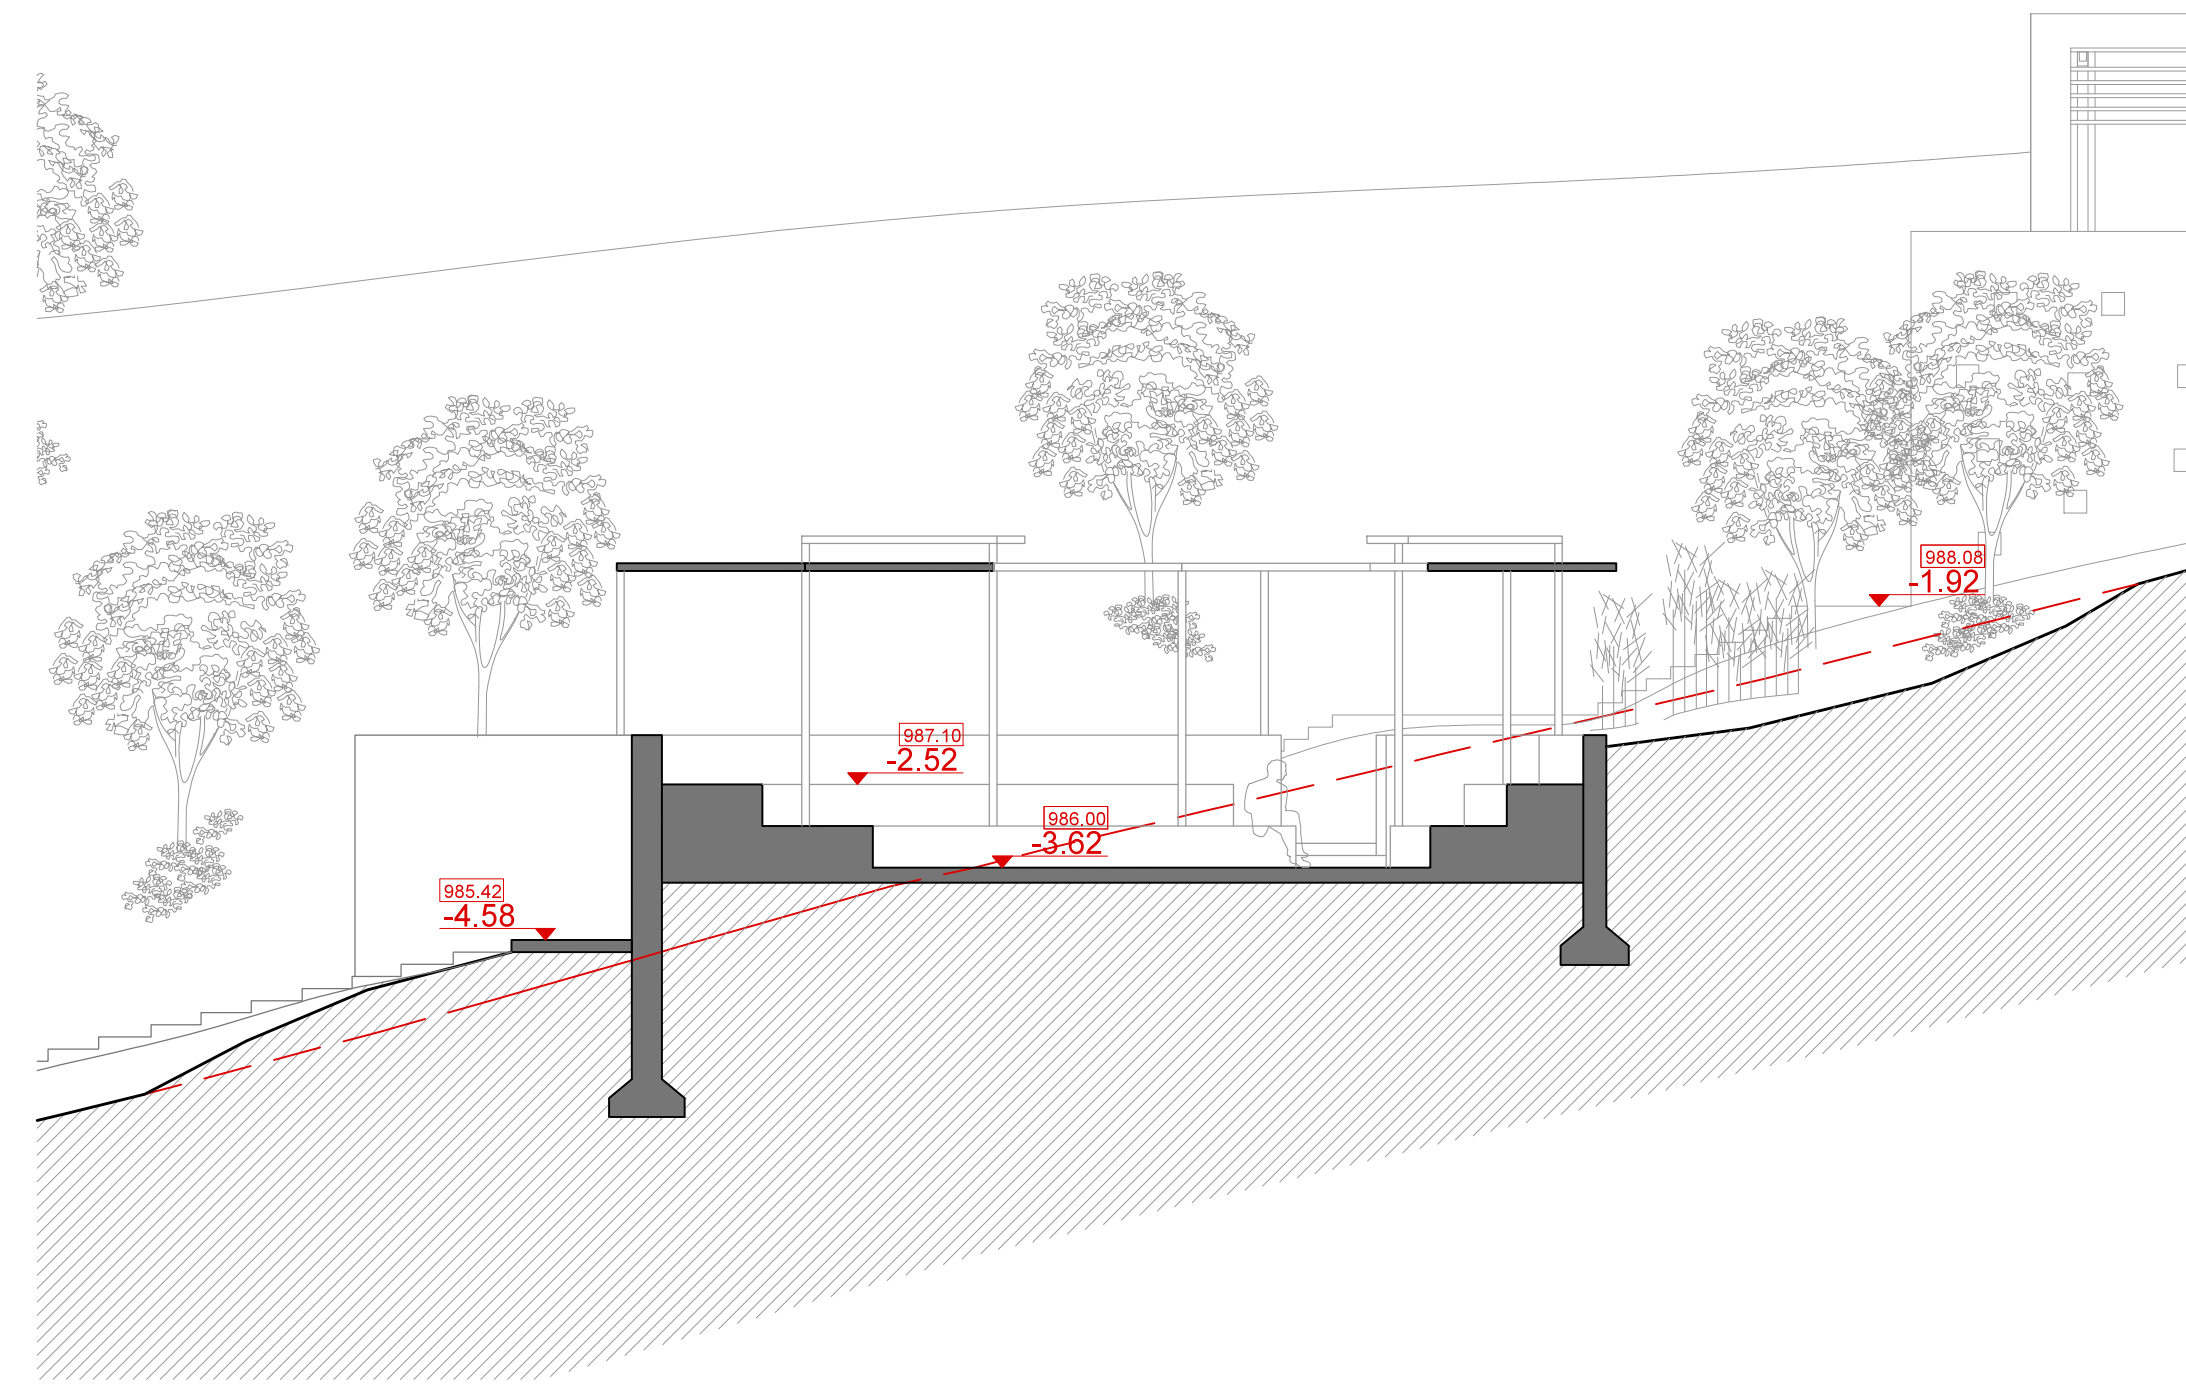

Kund section A-A
Scale 1:100

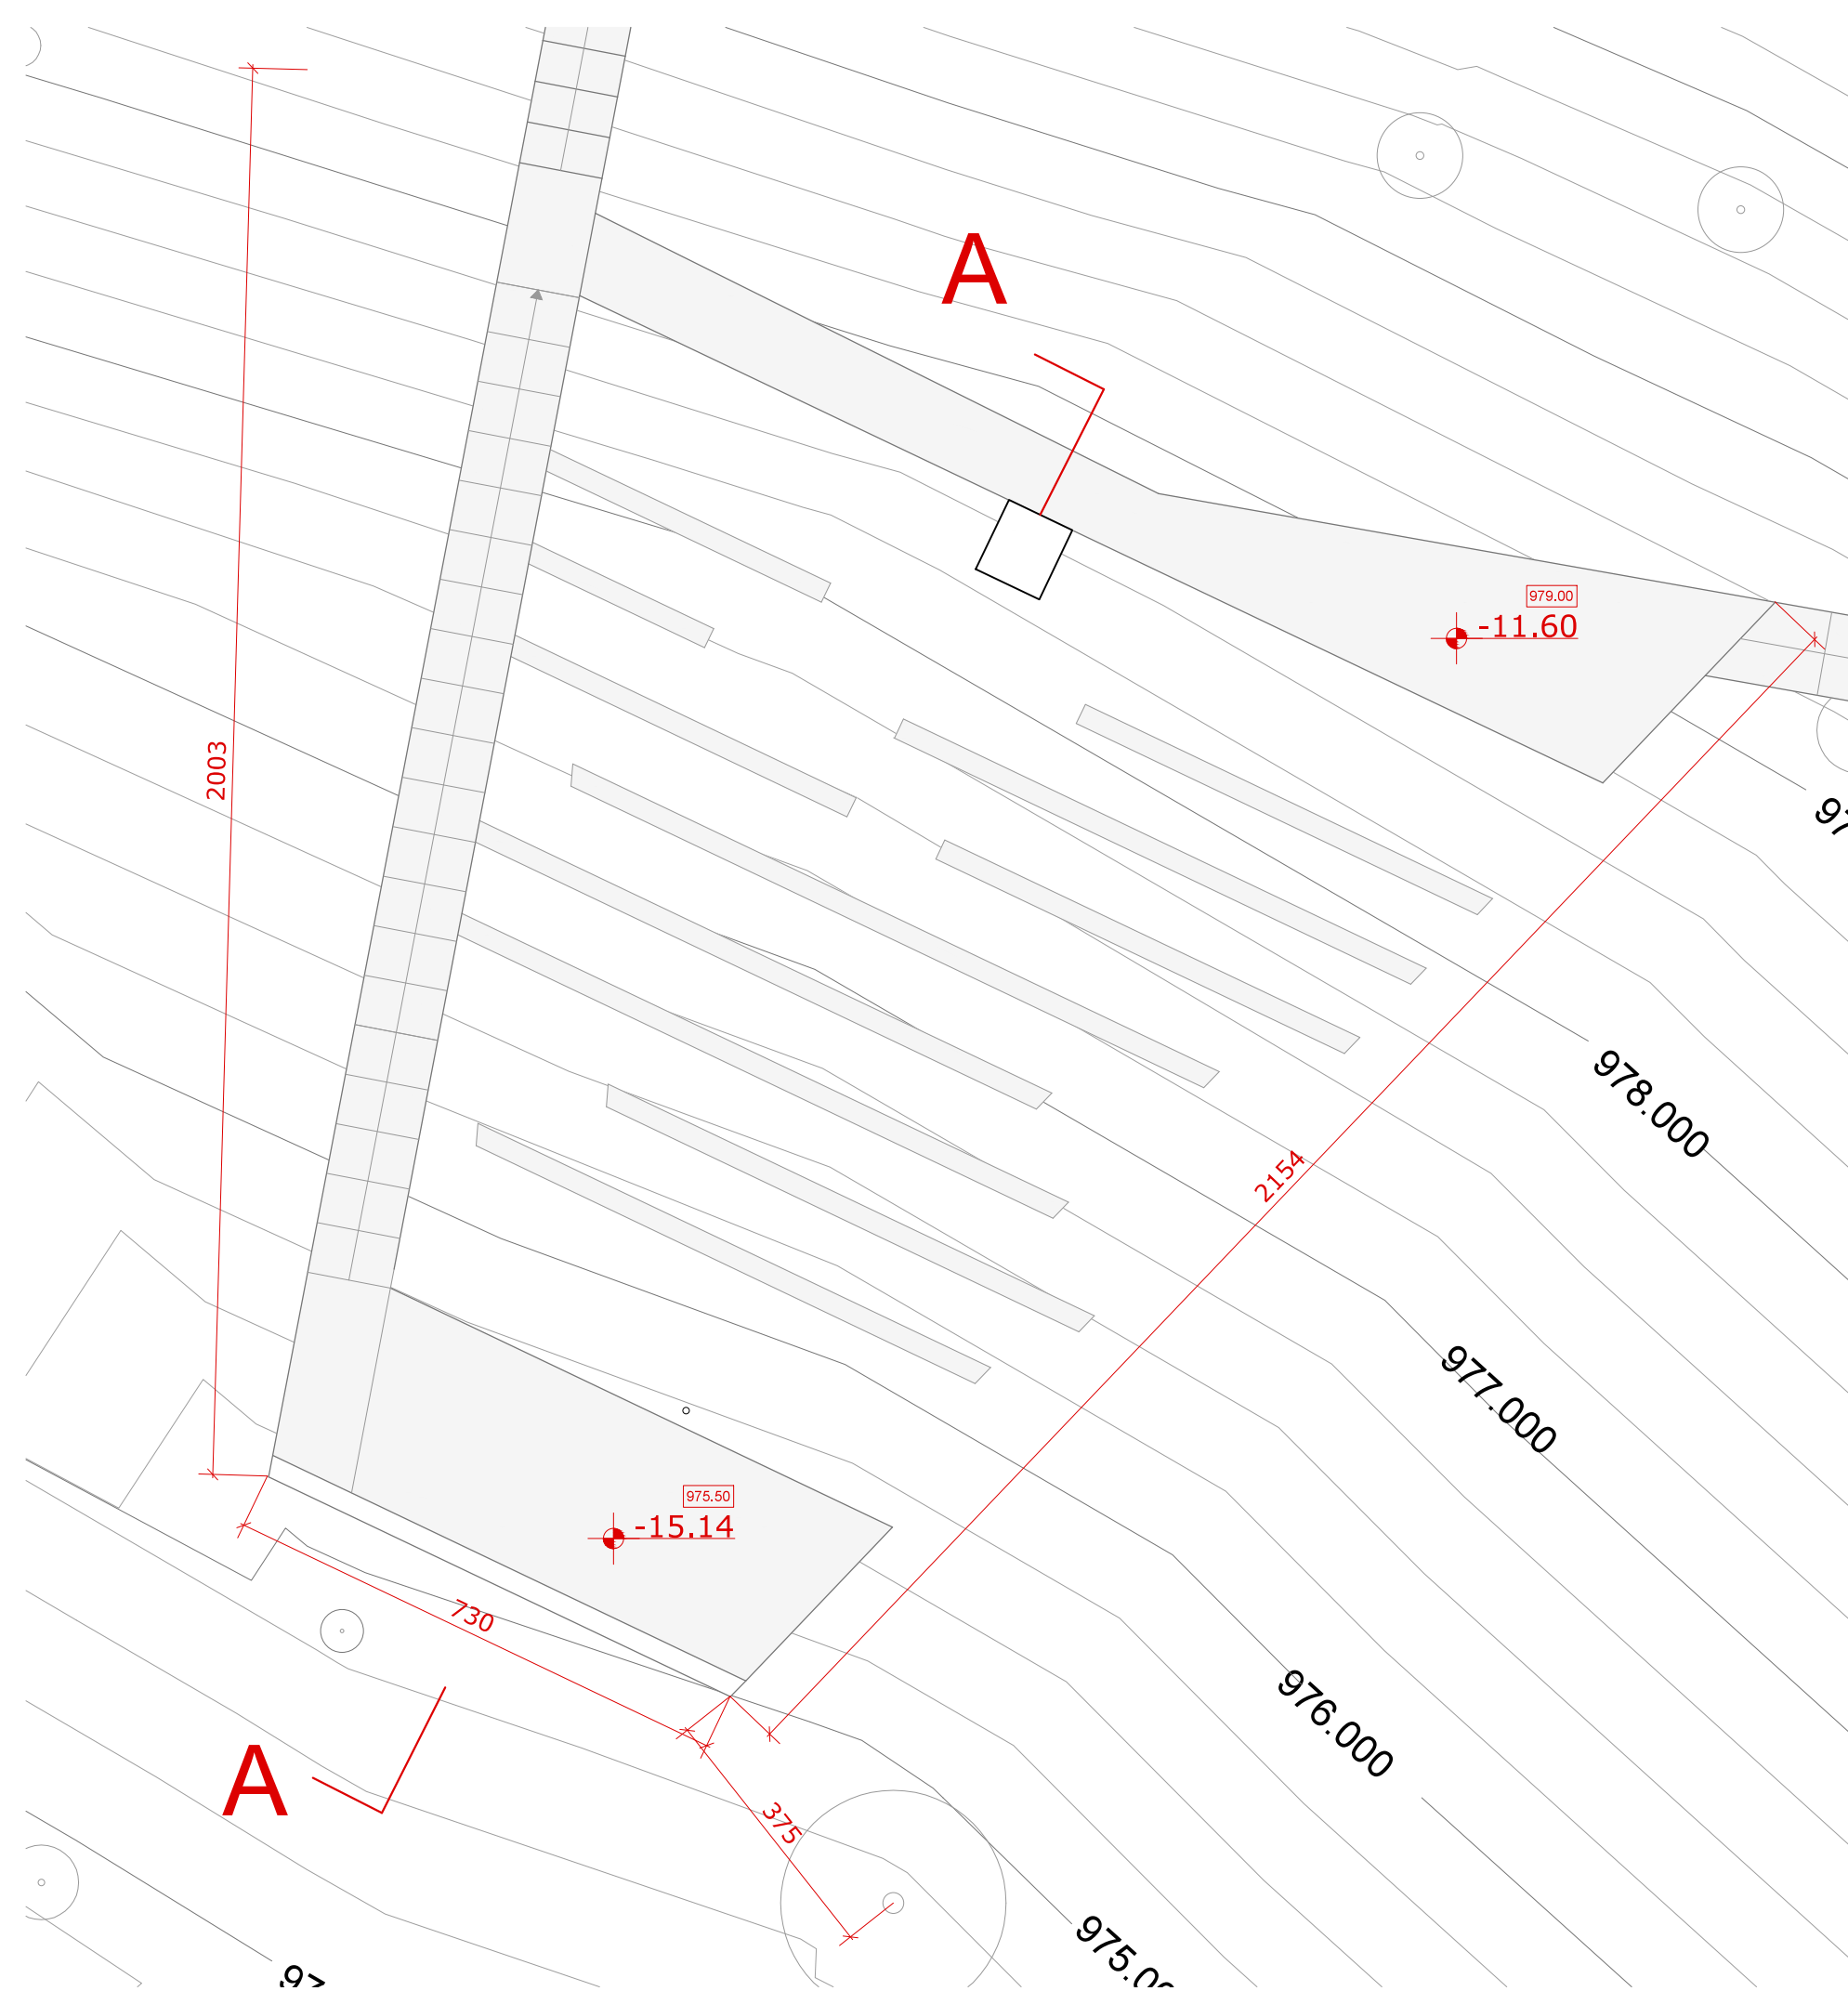

Open air cinema plan
Scale 1:100

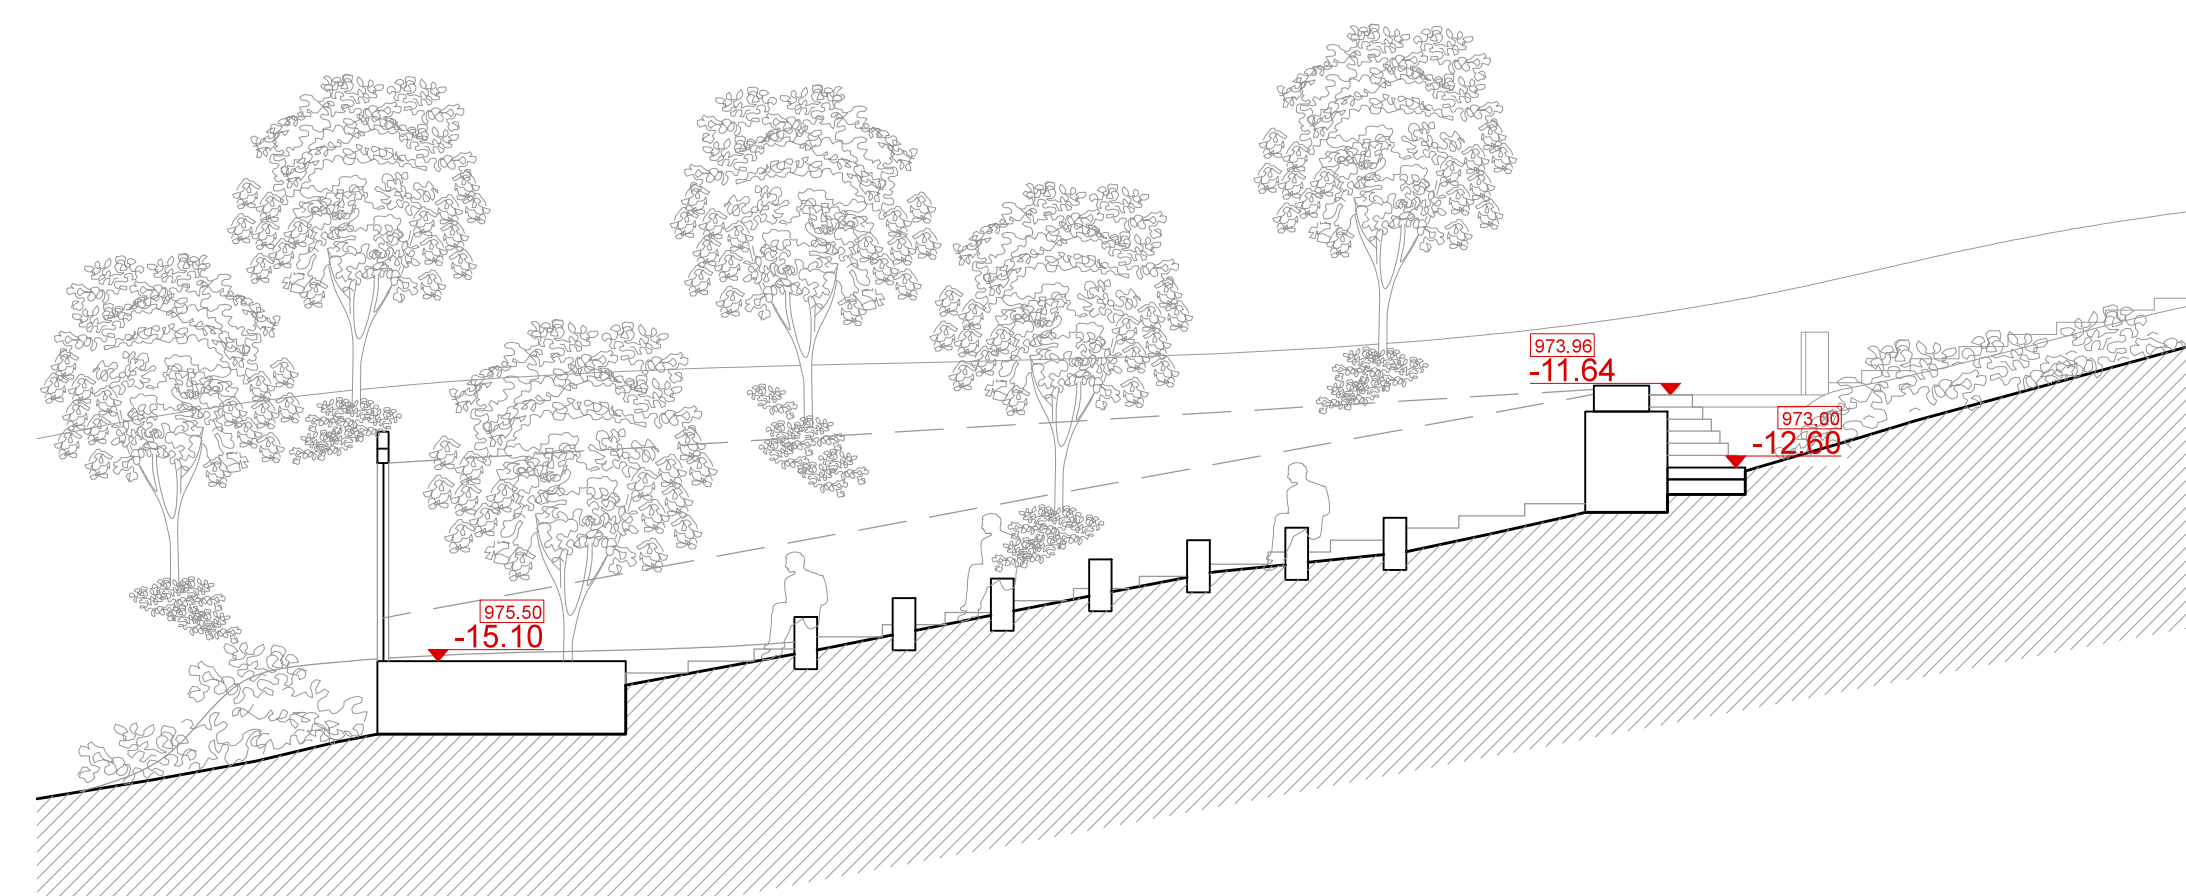

Open air cinema section A-A
Scale 1:100

MAISHA KINO GARDEN - KAMPALA

MKG

Municipality
KAMPALA
Country
UGANDA

MAISHA FILM LAB
P.O. Box 72156
Kampala
Uganda

27, Buziga Hill Road - Buziga
Kampala
Uganda

STUDIO TAMASSOCIATI
architect raul pantaleo

studio tamassociati

2731 DORSODURO - 30123 VENEZIA TEL./FAX 041. 522 89 74
www.tamassociati.org

update 20.03.2014

Kund and Open air cinema plan and section

06