


INTERNATIONAL FRENCH SCHOOL OF BEIJING  
SITE PLAN

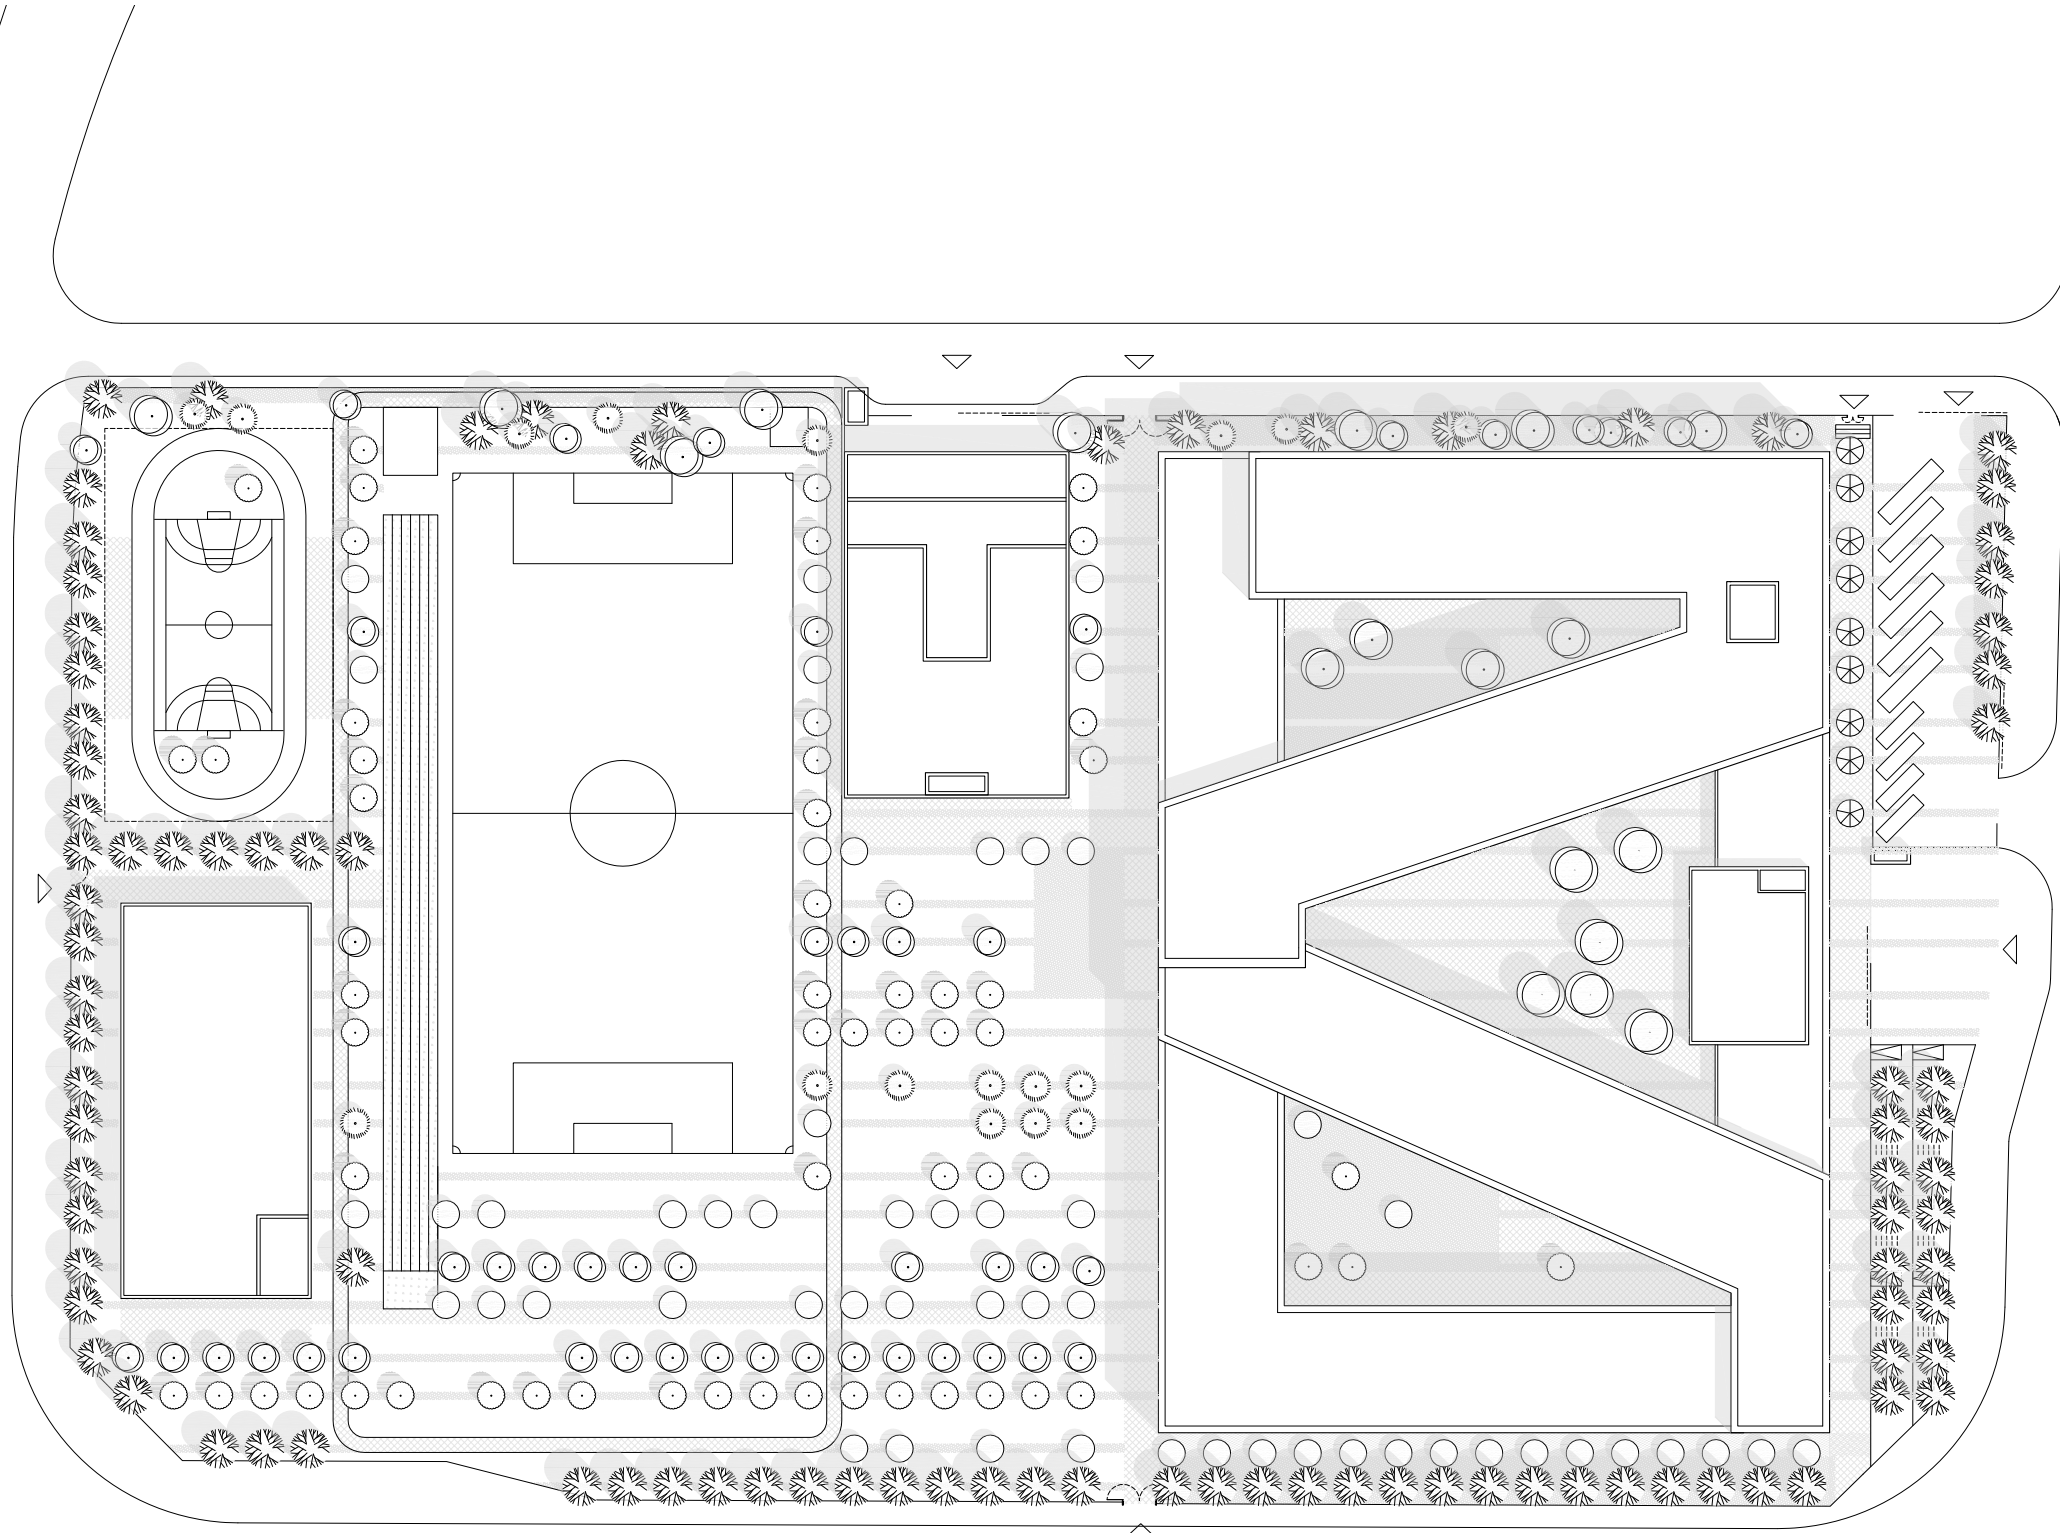

0 2 10 20  
SCALE 1:1000



J JACQUES  
F FERRIER  
A ARCHITECTURE