


**CAP D'AGDE  
SITE PLAN**

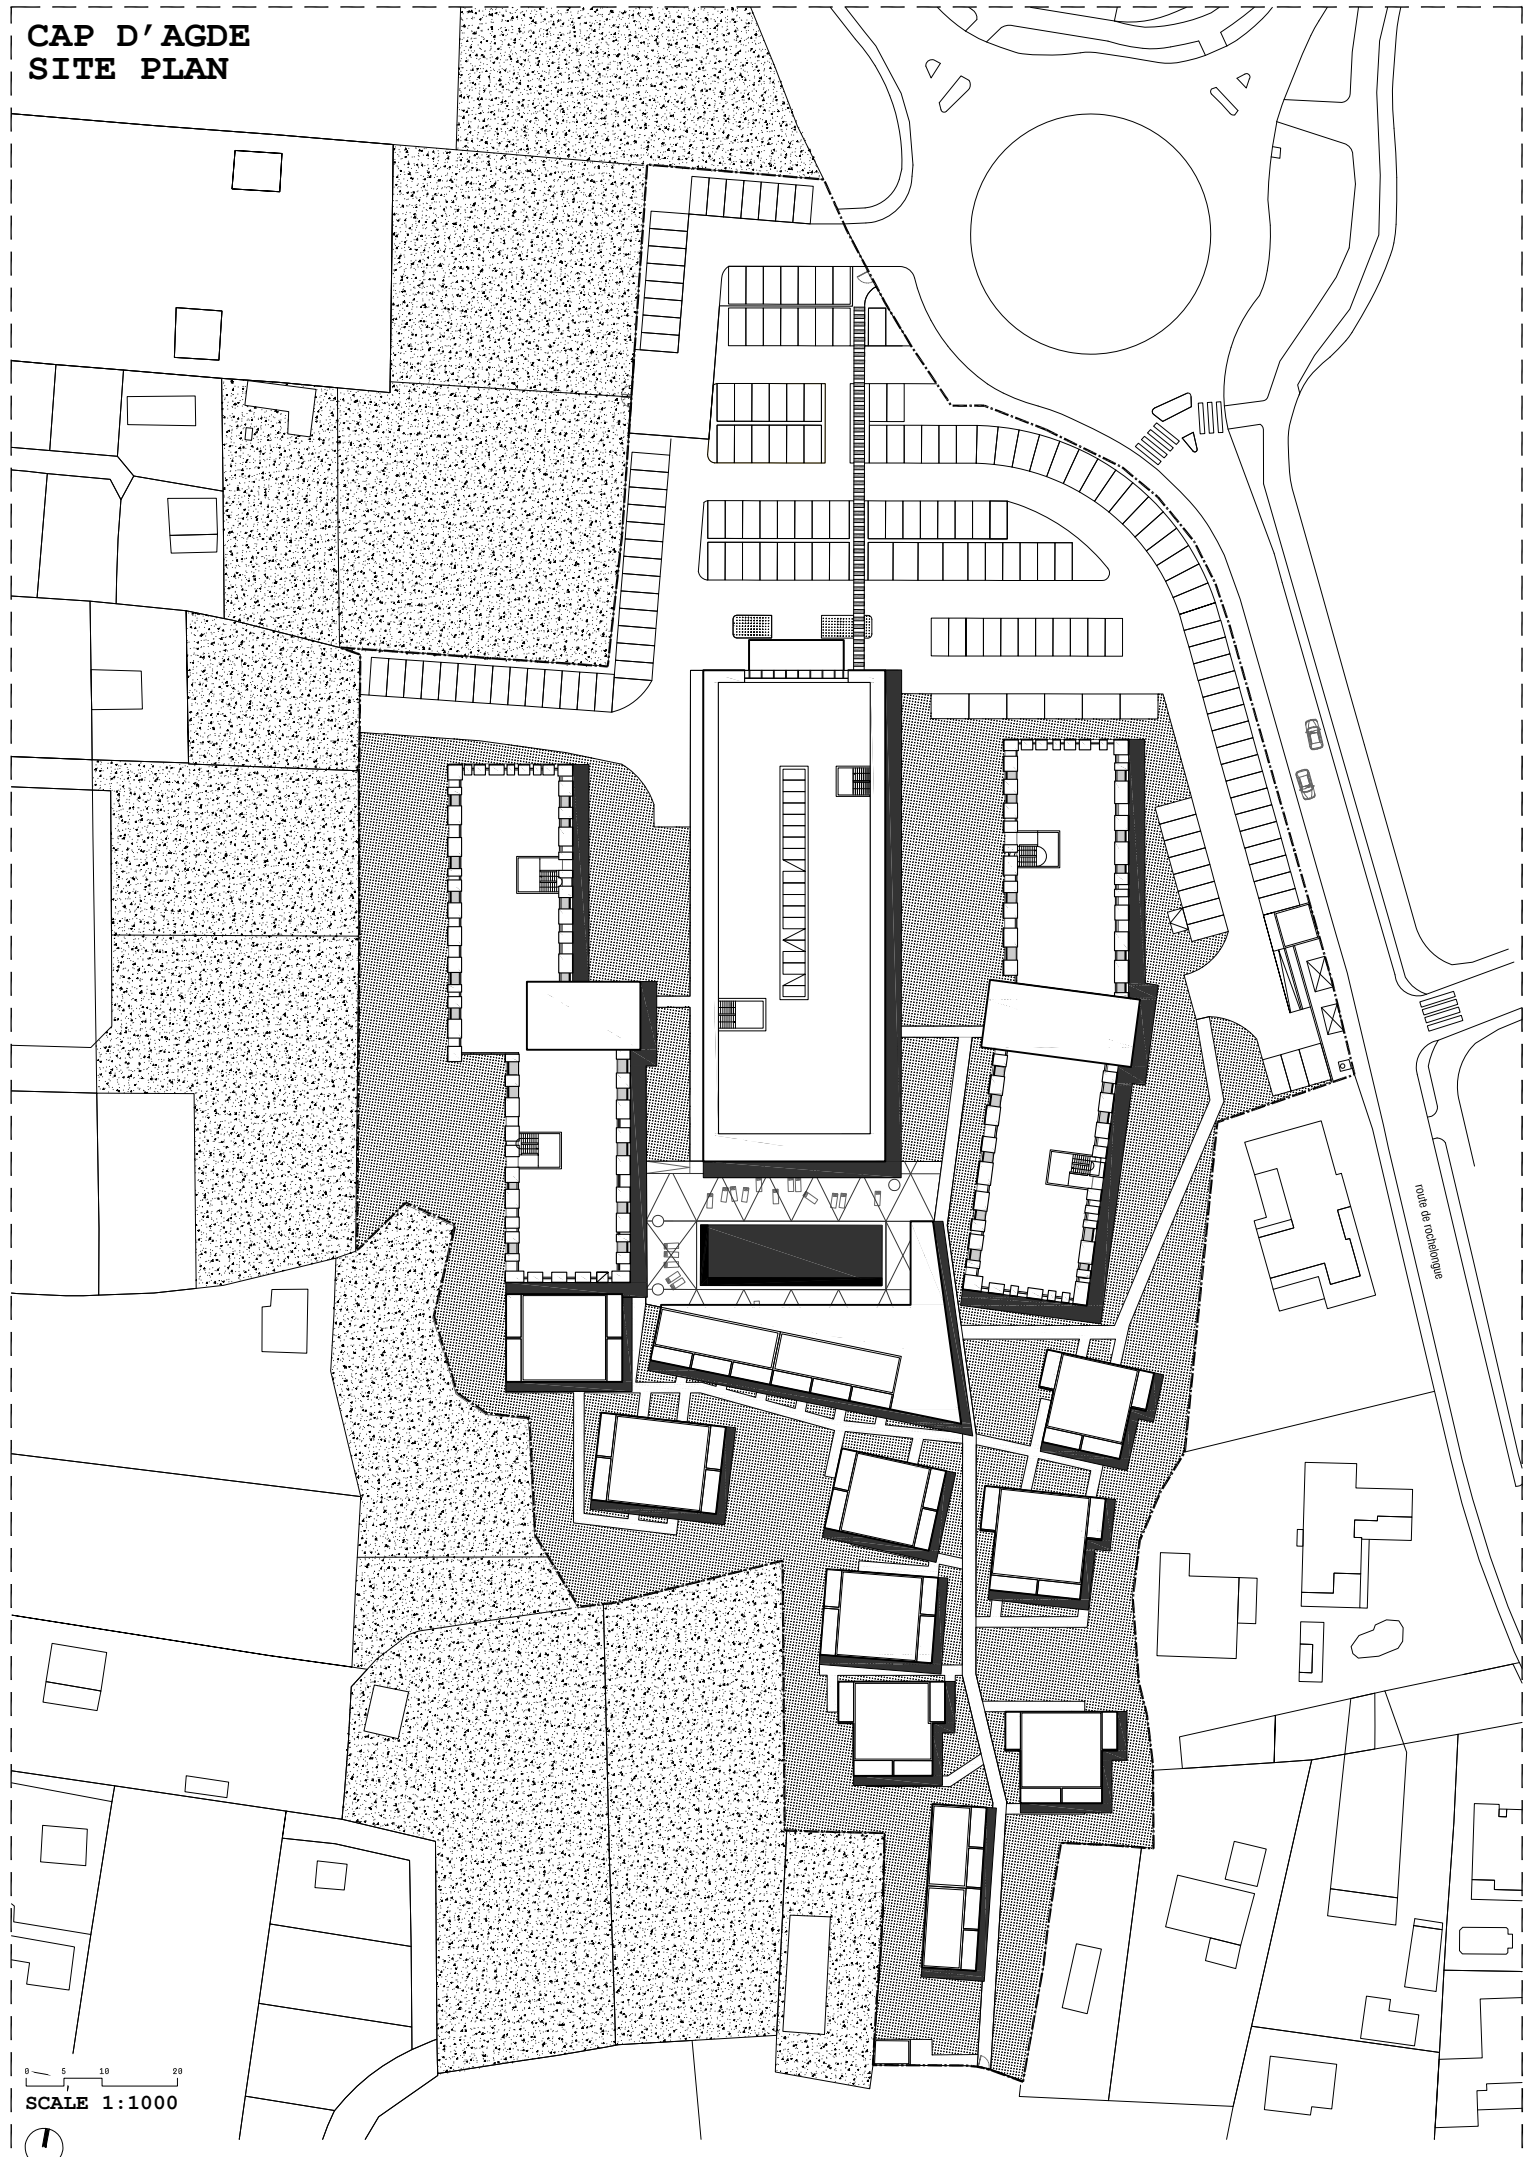

0 5 10 20  
**SCALE 1:1000**

