


West elevation



North elevation

Scale 1:200

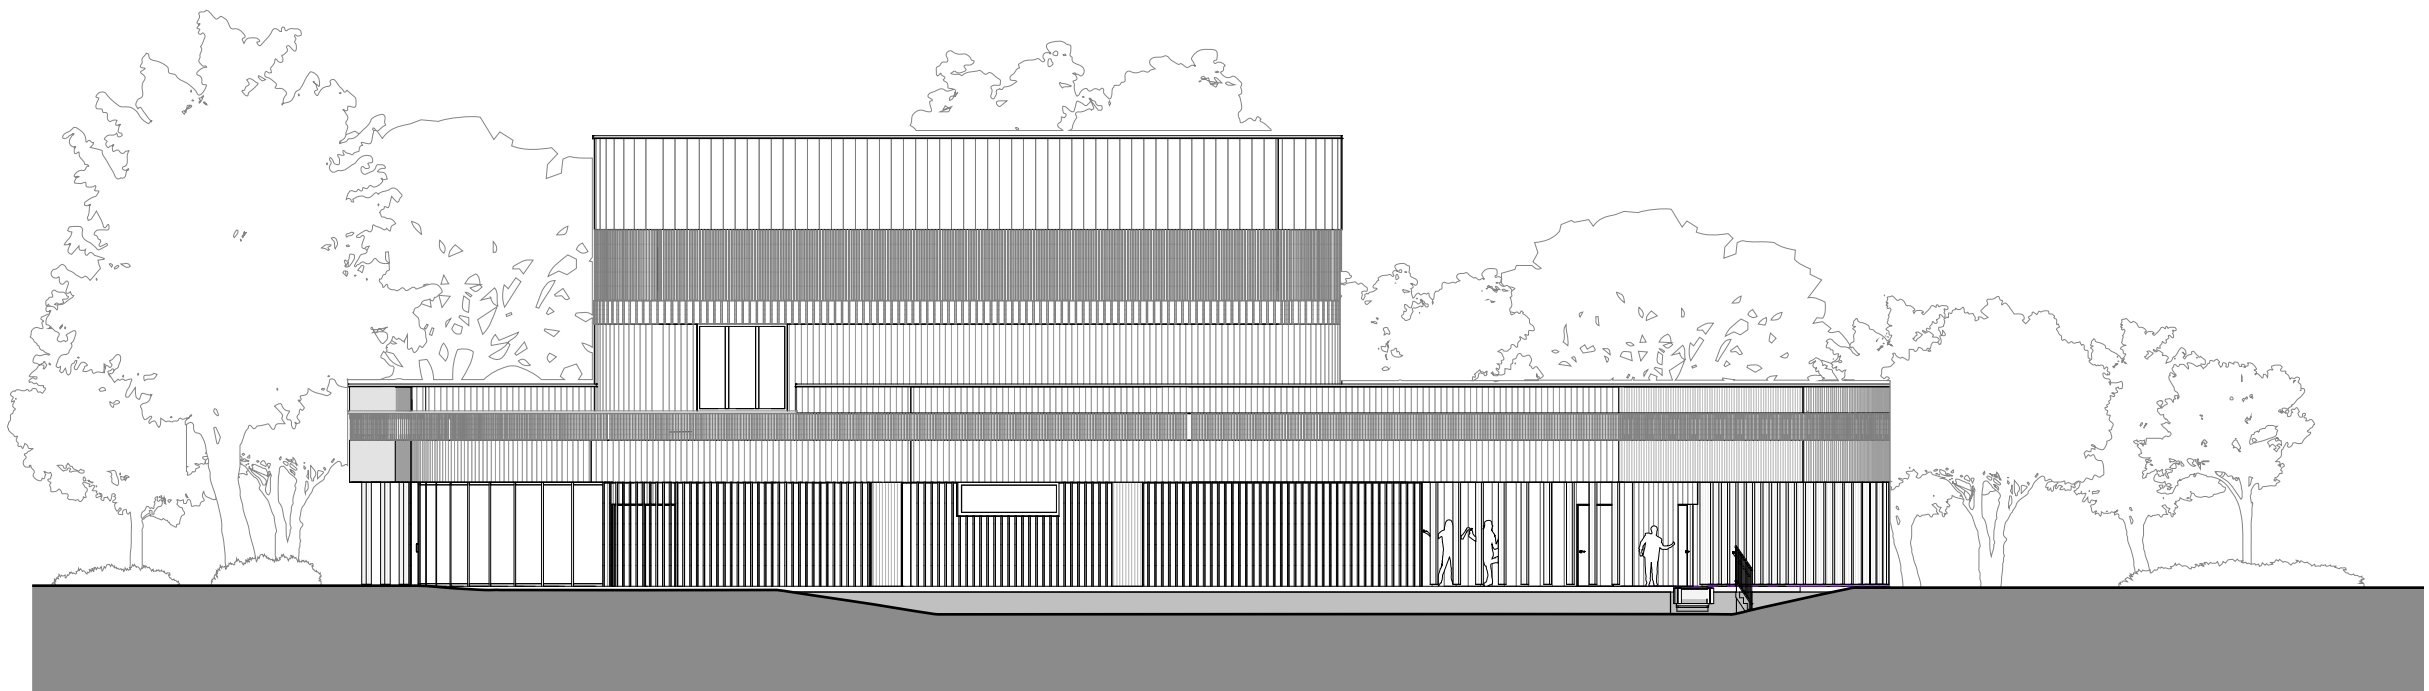