

# Press images Photography

All images are provided free of charge for editorial press coverage and are to be credited as indicated below.

For other usages, please contact the copyright holder in order to agree on a copyright fee:

HGEsch Photography,  
Miriam Hähnle,  
miriam.haehnle@hgesch.de



*HENN\_iCampusRhenania\_01*  
View from Friedenstraße  
© HGEsch



*HENN\_iCampusRhenania\_02*  
Campus plaza with gastronomy  
© HGEsch



*HENN\_iCampusRhenania\_03*  
Aerial view, view from Ostbahnhof  
© HGEsch



*HENN\_iCampusRhenania\_04*  
Campus plaza, view of the back of  
Rhenania Villa  
© HGEsch



*HENN\_iCampusRhenania\_05*  
Outdoor seating area at Rhenania villa  
© HGEsch



*HENN\_iCampusRhenania\_06*  
Outdoor seating area  
© HGEsch



*HENN\_iCampusRhenania\_07*  
Rhenania villa, protected as a historic  
monument  
© HGEsch

# Press images Photography

All images are provided free of charge for editorial press coverage and are to be credited as indicated below.

For other usages, please contact the copyright holder in order to agree on a copyright fee:

HGEsch Photography,  
Miriam Hähnle,  
miriam.haehnle@hgesch.de



*HENN\_iCampusRhenania\_08*  
Façade of buildings iCampus Rhenania  
and House of Communication  
© HGEsch



*HENN\_iCampusRhenania\_09*  
Brass entrance door (House A)  
© HGEsch



*HENN\_iCampusRhenania\_10*  
Main entrance (House B)  
© HGEsch



*HENN\_iCampusRhenania\_11*  
Rooftop terrace  
© HGEsch




*HENN\_iCampusRhenania\_12*  
Green rooftop terrace  
© HGEsch



*HENN\_iCampusRhenania\_13*  
Green rooftop terrace  
© HGEsch



*HENN\_iCampusRhenania\_14*  
Entrance foyer  
© HGEsch

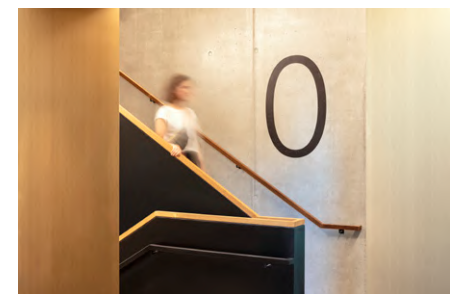

*HENN\_iCampusRhenania\_15*  
Staircase  
© HGEsch

# Press images

## Plans

All images are provided free of charge for editorial press coverage and are to be credited as indicated below.

For other usages, please contact the copyright holder in order to agree on a copyright fee:

HENN,  
[press@henn.com](mailto:press@henn.com)



*HENN\_iCampusRhenania\_Figure\_ground\_plan*  
Figure ground plan  
© HENN  
iCampus Rhenania, Munich, Germany, 2022


# Press images

## Plans

All images are provided free of charge for editorial press coverage and are to be credited as indicated below.

For other usages, please contact the copyright holder in order to agree on a copyright fee:

HENN,  
press@henn.com

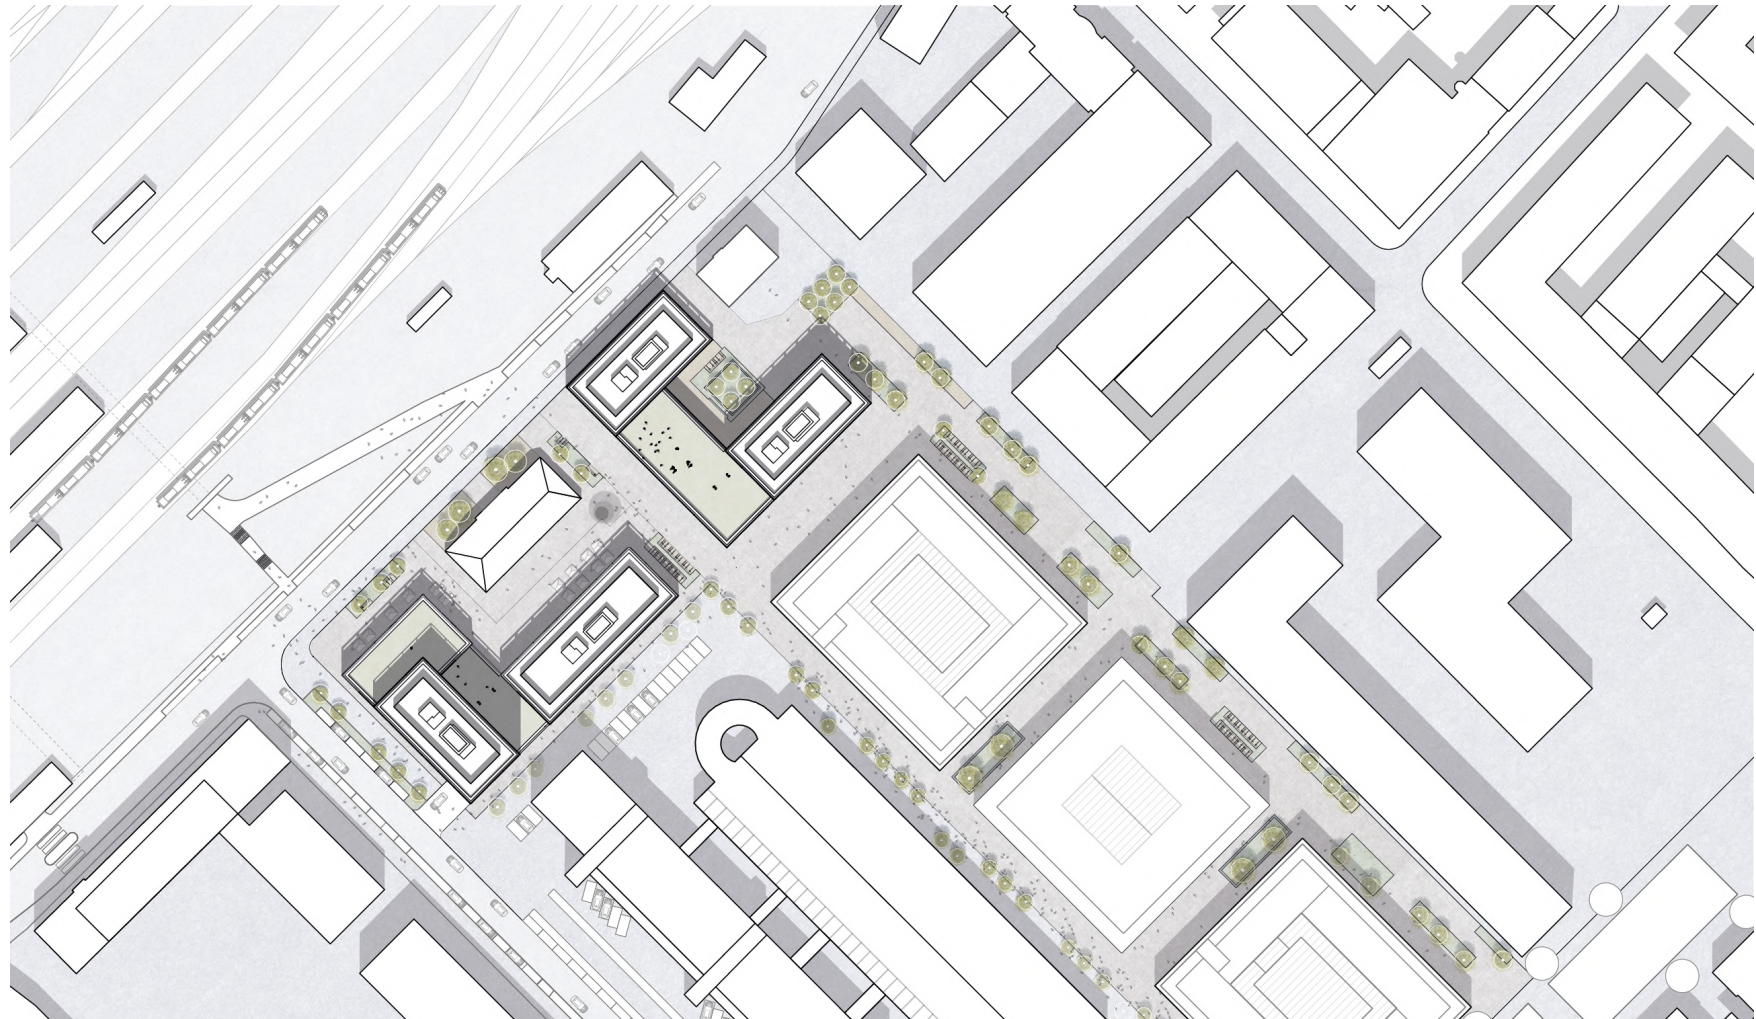

*HENN\_iCampusRhenania\_SitePlan*

Site plan, original scale 1:1000

© HENN

**iCampus Rhenania, Munich, Germany, 2022**




# Press images

## Plans


All images are provided free of charge for editorial press coverage and are to be credited as indicated below.

For other usages, please contact the copyright holder in order to agree on a copyright fee:

HENN,  
press@henn.com

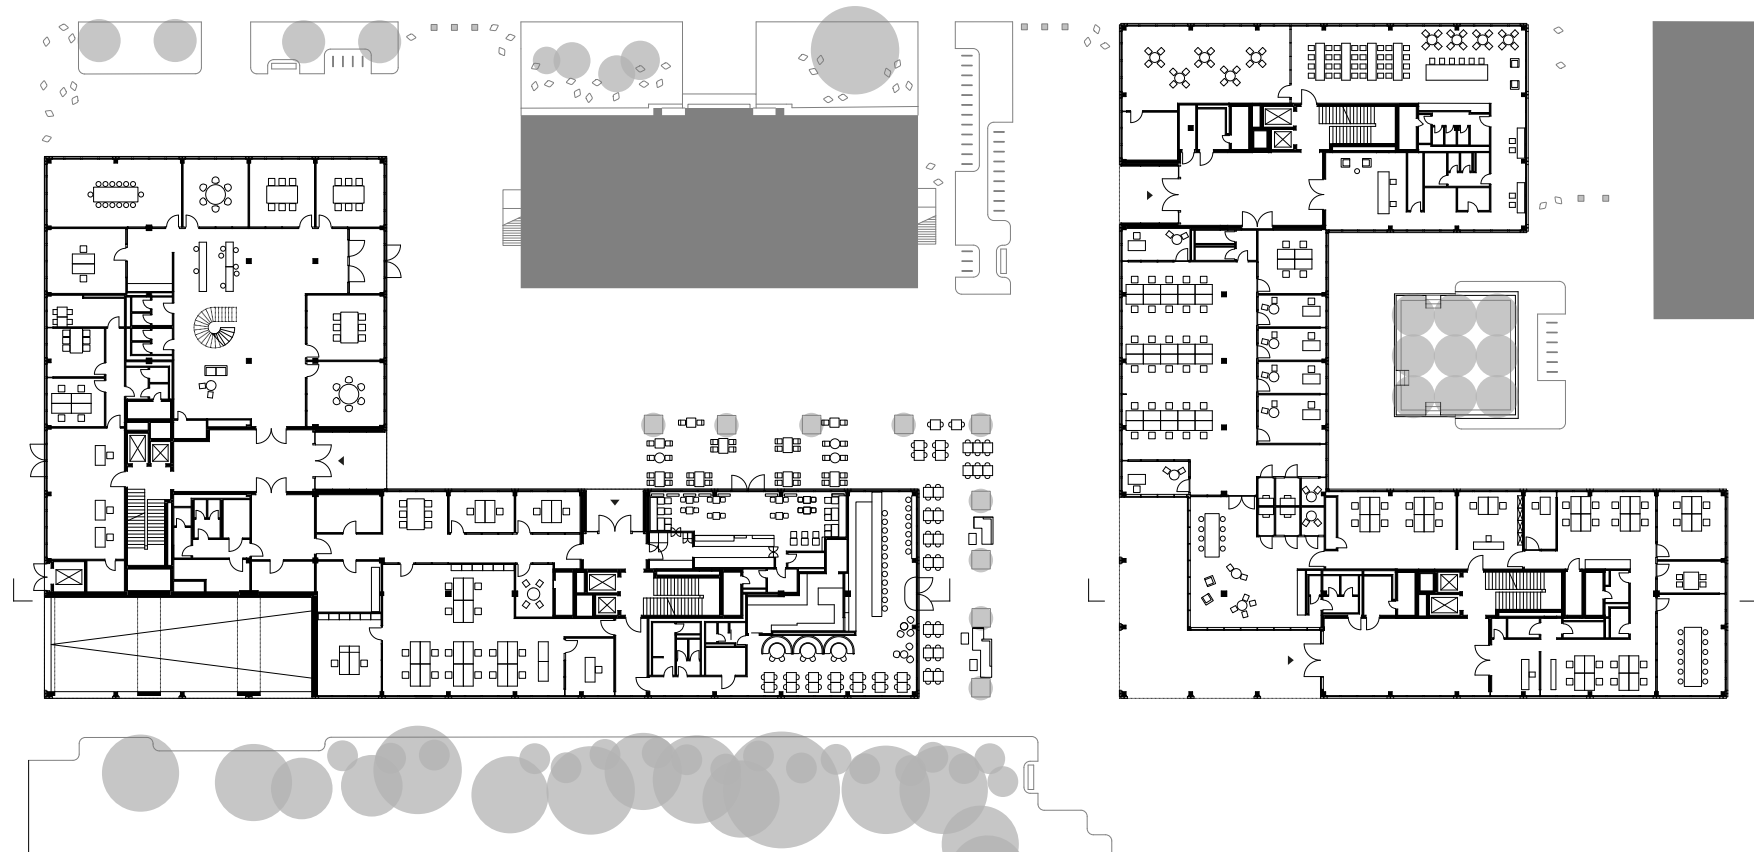

*HENN\_iCampusRhenania\_Plan\_LO\_furniture*  
Ground floor plan with furniture, original scale 1:200  
© HENN  
**iCampus Rhenania, Munich, Germany, 2022**

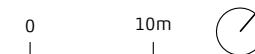


# Press images

## Plans

All images are provided free of charge for editorial press coverage and are to be credited as indicated below.

For other usages, please contact the copyright holder in order to agree on a copyright fee:

HENN,  
press@henn.com

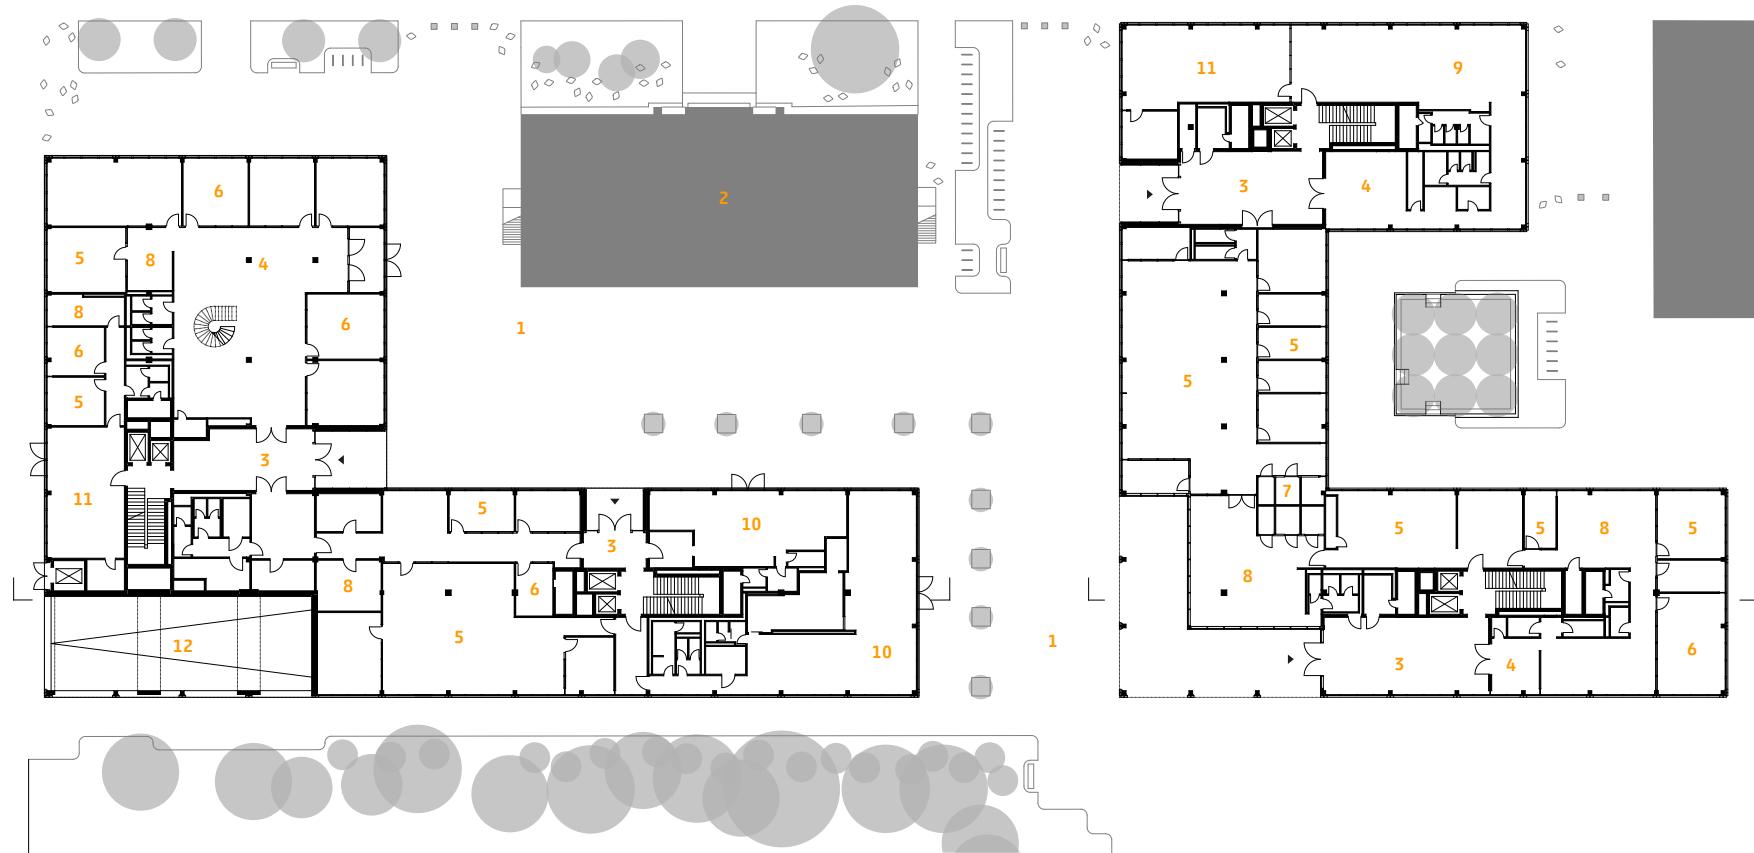

HENN\_iCampusRhenania\_Plan\_LO\_key\_en

Ground floor plan, original scale 1:200

© HENN

iCampus Rhenania, Munich, Germany, 2022

- 1 Campus plaza
- 2 Rhenania villa
- 3 Entrance area
- 4 Reception
- 5 Offices
- 6 Meeting room

- 7 Phone booth
- 8 Kitchenette
- 9 Cafeteria
- 10 Gastronomy
- 11 Commercial space
- 12 Underground parking access

0 10m




# Press images

## Plans


All images are provided free of charge for editorial press coverage and are to be credited as indicated below.

For other usages, please contact the copyright holder in order to agree on a copyright fee:

HENN,  
press@henn.com

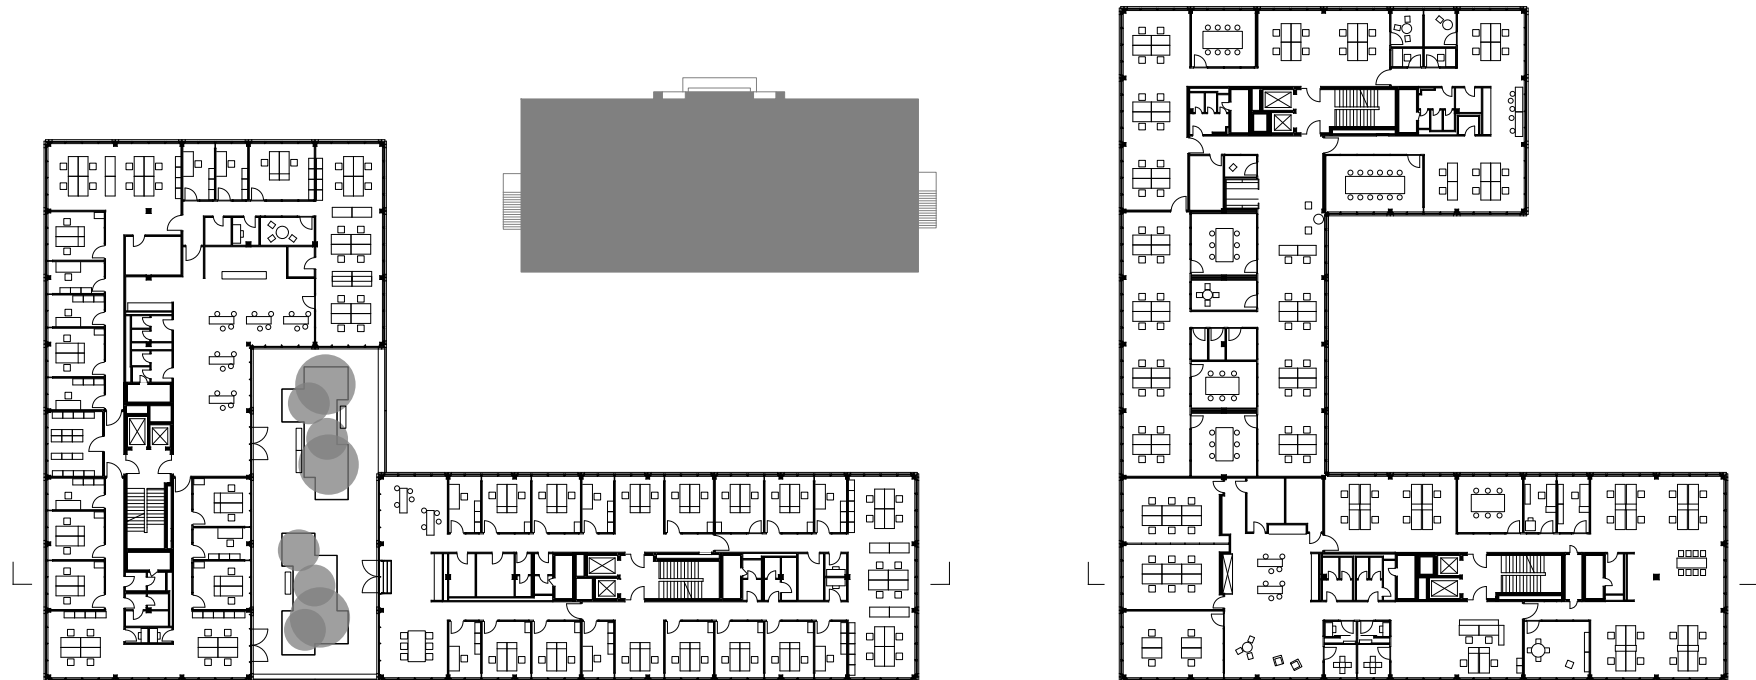

*HENN\_iCampusRhenania\_Plan\_L2\_furniture*  
Second floor plan with furniture, original scale 1:200  
© HENN  
**iCampus Rhenania, Munich, Germany, 2022**

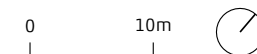

# Press images

## Plans

All images are provided free of charge for editorial press coverage and are to be credited as indicated below.

For other usages, please contact the copyright holder in order to agree on a copyright fee:

HENN,  
press@henn.com



*HENN\_iCampusRhenania\_Plan\_L2\_key\_en*  
Second floor plan, original scale 1:200

© HENN

**iCampus Rhenania, Munich, Germany, 2022**

- 1 Entrance area
- 2 Offices
- 3 Meeting room
- 4 Phone booth
- 5 Kitchenette
- 6 Lounge
- 7 Roof terrace

0 10m






# Press images

## Plans


All images are provided free of charge for editorial press coverage and are to be credited as indicated below.

For other usages, please contact the copyright holder in order to agree on a copyright fee:

HENN,  
press@henn.com

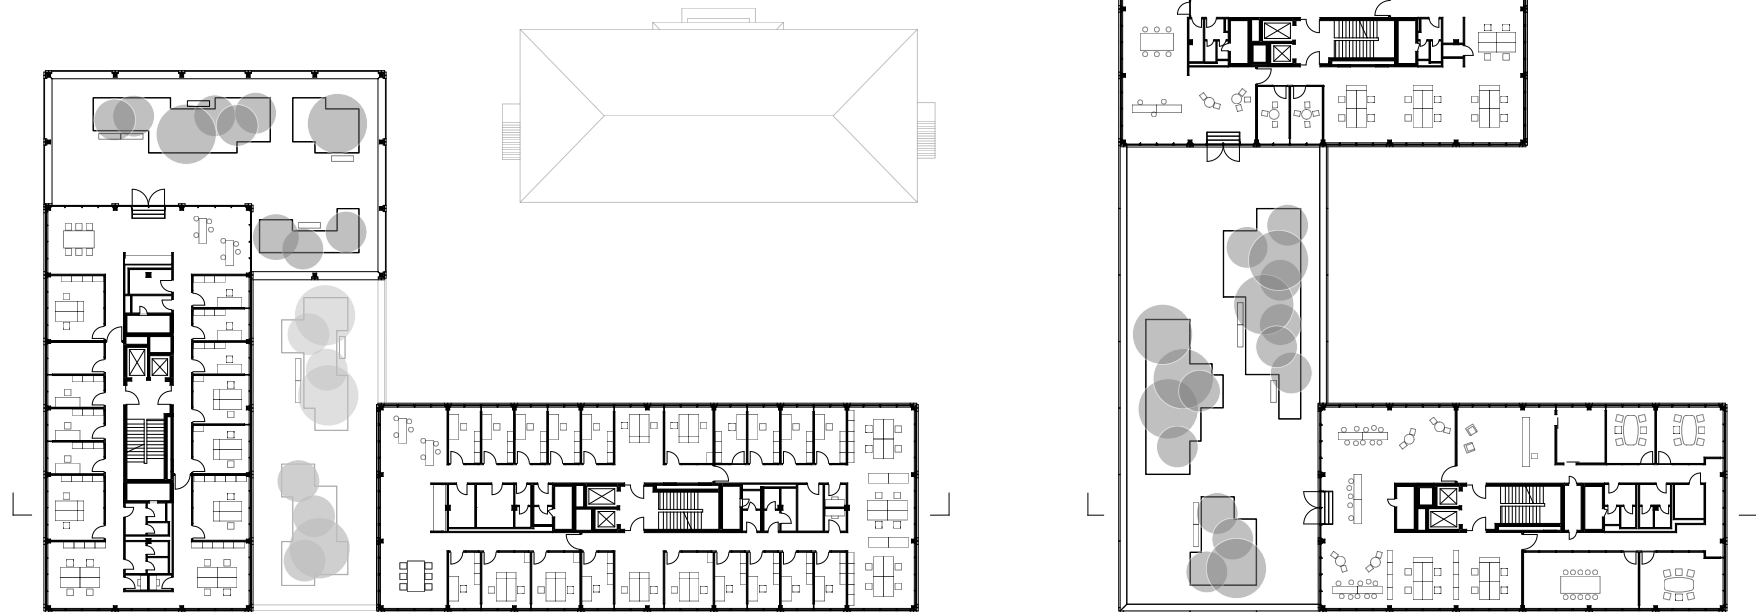

*HENN\_iCampusRhenania\_Plan\_L4\_furniture*  
Fourth floor plan with furniture, original scale 1:200  
© HENN  
**iCampus Rhenania, Munich, Germany, 2022**

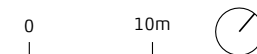


# Press images

## Plans

All images are provided free of charge for editorial press coverage and are to be credited as indicated below.

For other usages, please contact the copyright holder in order to agree on a copyright fee:

HENN,  
press@henn.com

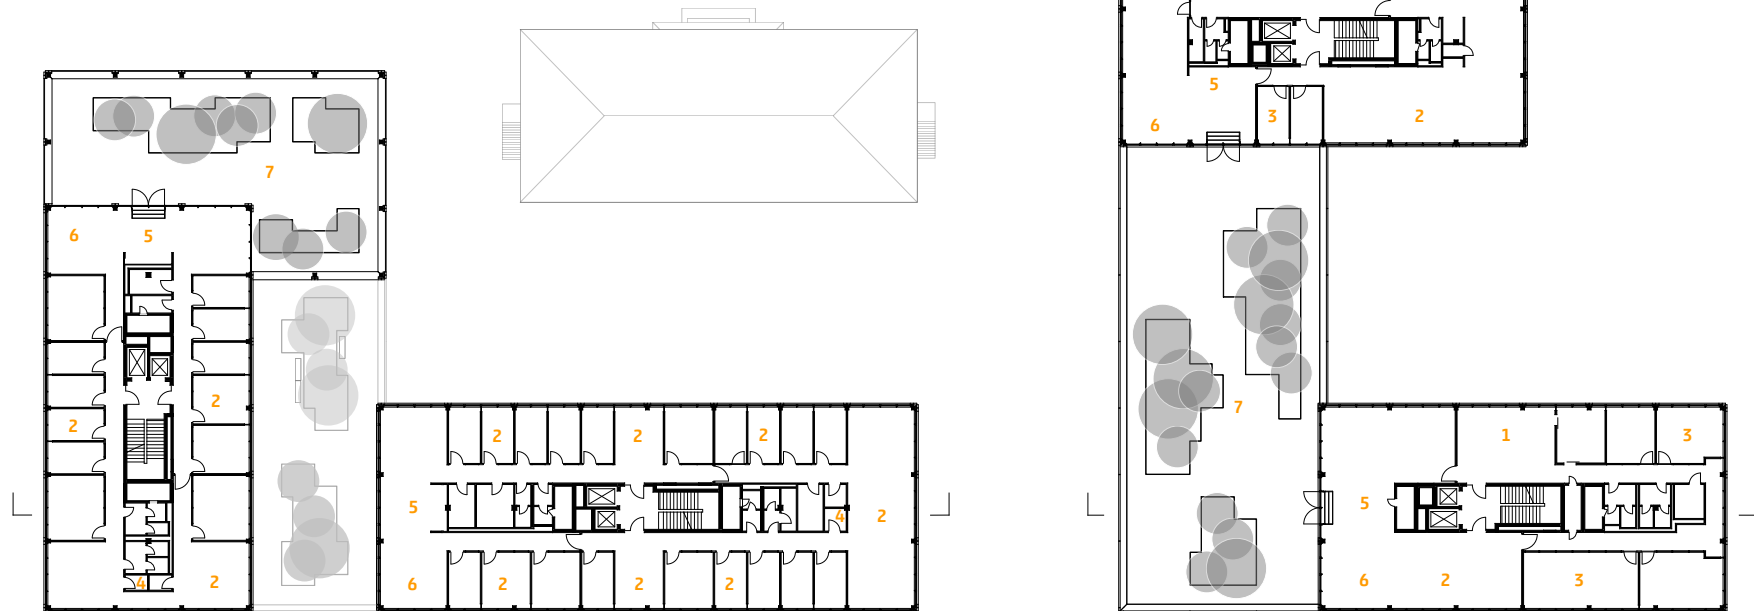

*HENN\_iCampusRhenania\_Plan\_L4\_key\_en*

Fourth floor plan, original scale 1:200

© HENN

**iCampus Rhenania, Munich, Germany, 2022**

- 1 Entrance area
- 2 Offices
- 3 Meeting room
- 4 Phone booth
- 5 Kitchenette
- 6 Lounge
- 7 Roof terrace

0 10m

