

SITE PLAN

1 PRIMARY RESIDENCE
2 CARPORT / STUDIO

Disclaimer
This drawing and all copyright therein are the sole and exclusive property of Simon Montgomery Studio Inc. Reproduction or use of this drawing in whole or in part by any means in any way whatsoever without the prior written consent of the designer is strictly prohibited. This drawing should not be used to calculate areas. Do not scale this drawing. All dimensions to be checked on site by the contractor and such dimensions to be their responsibility. All work must comply with the relevant Building Code Bylaw and related documents. Drawing errors and omissions must be immediately reported to the designer.

This drawing is not to be used for construction until signed by the Designer. The drawings must not be scaled.

The General Contractor shall verify all dimensions, datums and levels prior to the commencement of the work and is responsible for reporting discrepancies and/or omissions to the Designer immediately.

This drawing is meant to be read in conjunction with Structural, Mechanical, Electrical, and any other consultant's applicable drawings.

SMSTUDIO

727 E. HASTINGS, VANCOUVER, BC, V6A 1R3
604.808.5528 / smstudio.ca

Project Title
FOREST HOUSE

BOWEN ISLAND, BC

Sheet Title
SITE PLAN

Sheet Scale
1/4" = 1'-0"

Drawn By
NA

Total Sheets
15

Reviewed By
NA

File Name
WL.DOTY.SUBMISSION.v2023.vwx

Sheet No.

A200

Disclaimer
 This drawing and all copyright therein are the sole and exclusive property of Simon Montgomery Studio Inc. Reproduction or use of this drawing in whole or in part by any means in any way whatsoever without the prior written consent of the designer is strictly prohibited. This drawing should not be used to calculate areas. Do not scale this drawing. All dimensions to be checked on site by the contractor and such dimensions to be their responsibility. All work must comply with the relevant Building Code Bylaw and related documents. Drawing errors and omissions must be immediately reported to the designer.


This drawing is not to be used for construction until signed by the Designer. The drawings must not be scaled.

The General Contractor shall verify all dimensions, datums and levels prior to the commencement of the work and is responsible for reporting discrepancies and/or omissions to the Designer immediately.


This drawing is meant to be read in conjunction with Structural, Mechanical, Electrical, and any other consultant's applicable drawings.

SMSTUDIO

727 E. HASTINGS, VANCOUVER, BC, V6A 1R3
 604.808.5528 / smstudio.ca

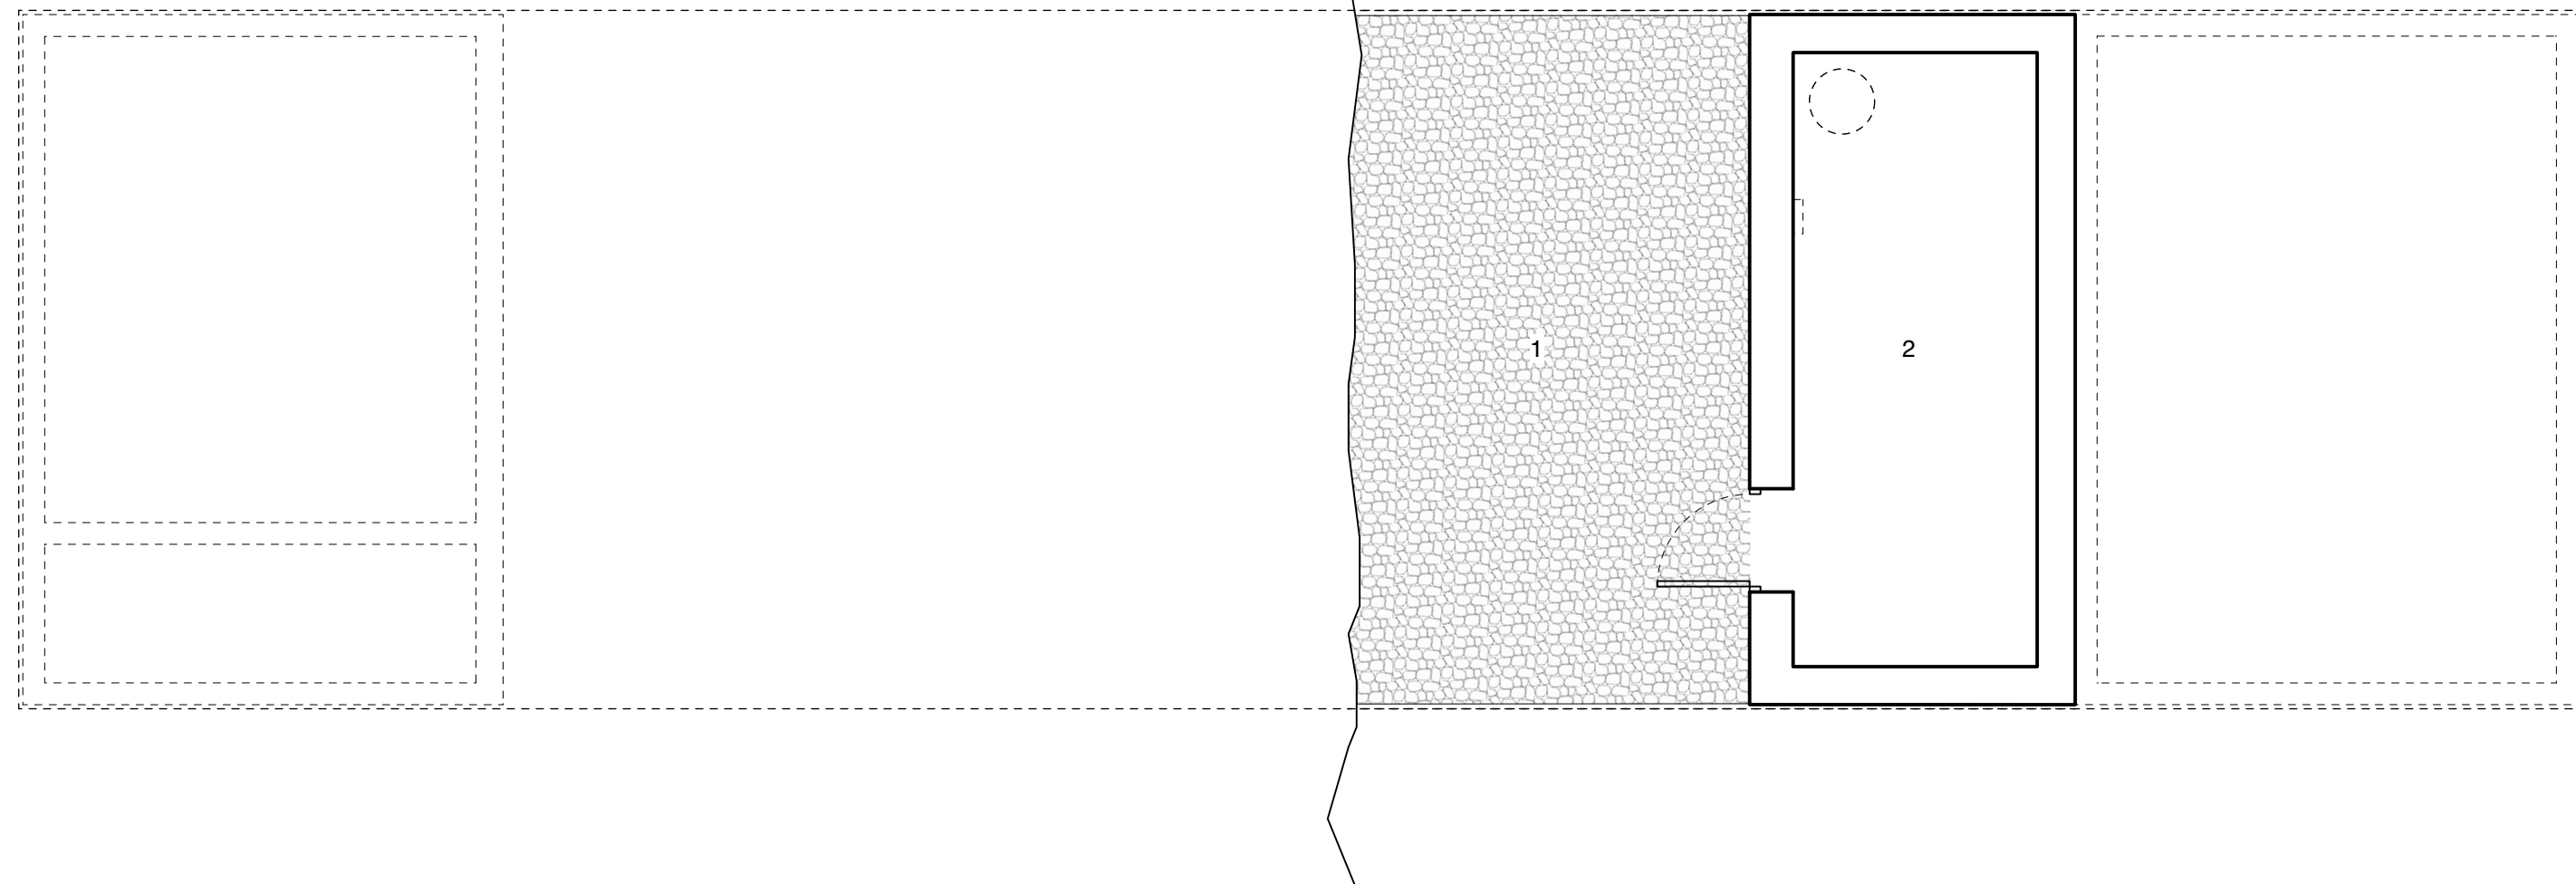

LOWER FLOOR PLAN

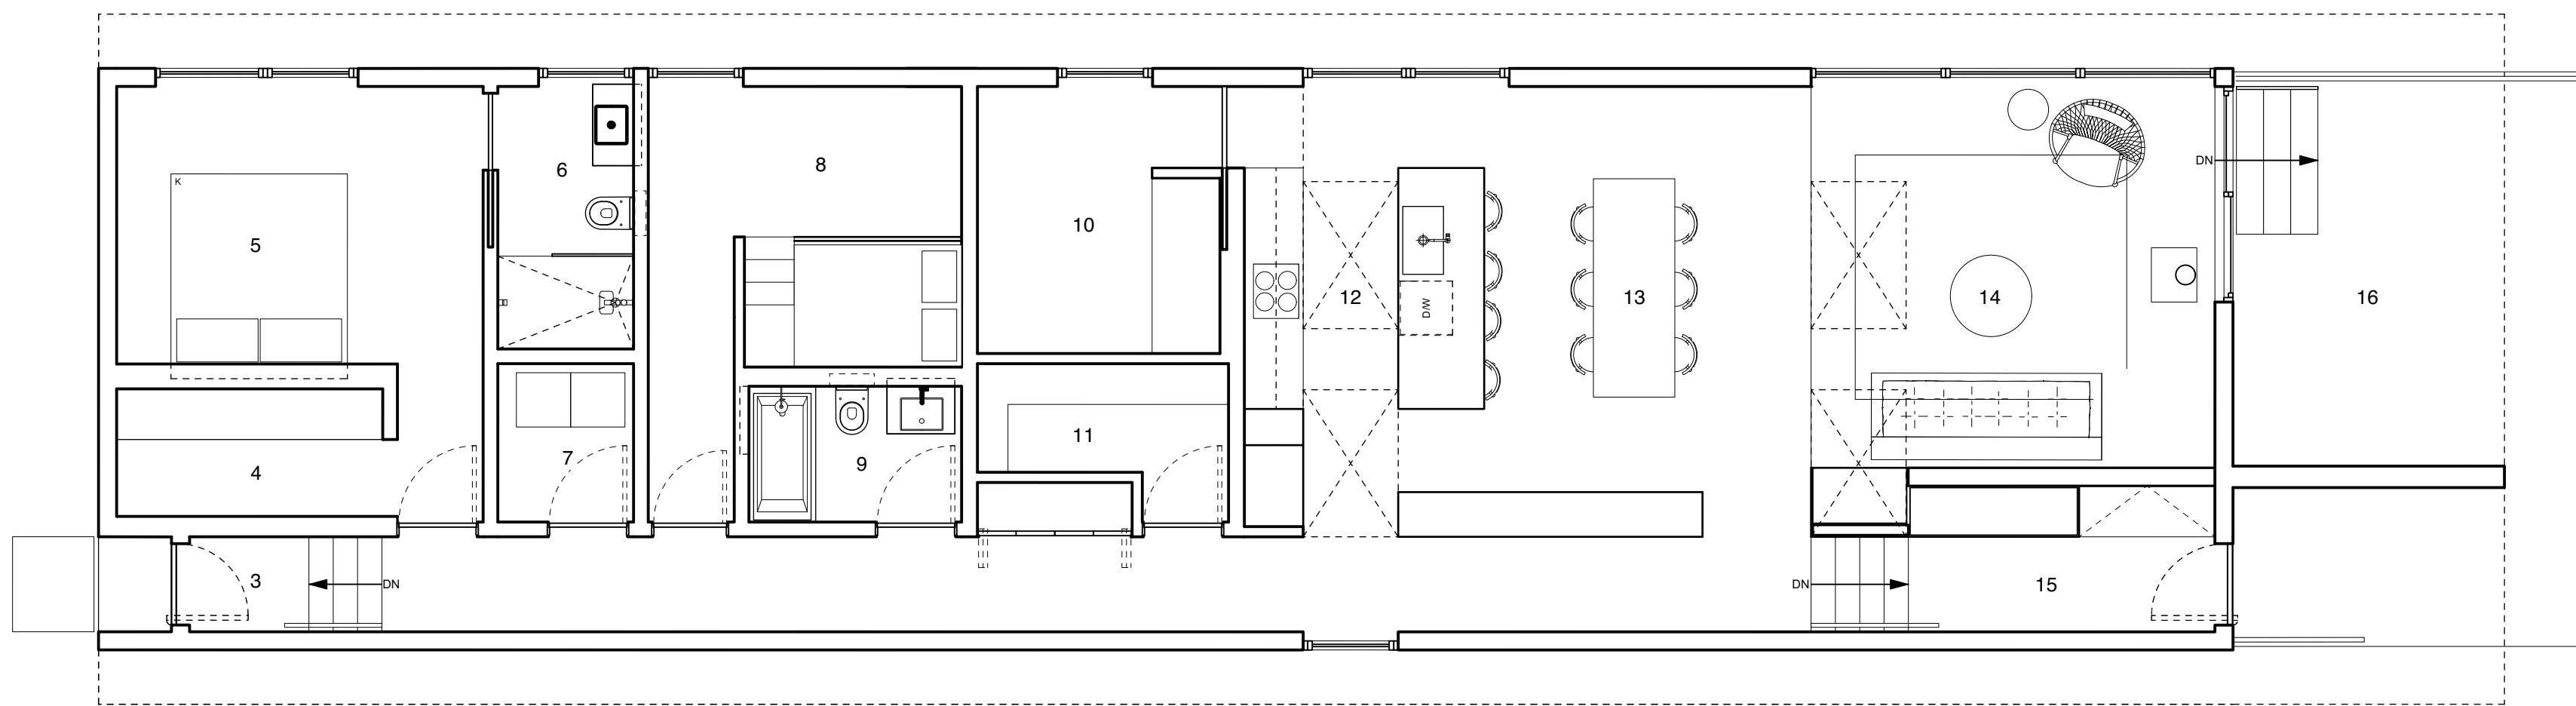

MAIN FLOOR PLAN

- | | | | |
|---|--------------------------|----|-------------|
| 1 | PASS-THROUGH UNDER HOUSE | 9 | BATHROOM |
| 2 | MECHANICAL ROOM | 10 | FLEX ROOM |
| 3 | BACK ENTRY | 11 | PANTRY |
| 4 | WALK-IN CLOSET | 12 | KITCHEN |
| 5 | MASTER BEDROOM | 13 | DINING |
| 6 | MASTER BATHROOM | 14 | LIVING ROOM |
| 7 | LAUNDRY | 15 | MAIN ENTRY |
| 8 | BEDROOM | 16 | PATIO |

Project Title
FOREST HOUSE

BOWEN ISLAND, BC

Sheet Title
FLOOR PLAN

Sheet Scale
 1/4" = 1'-0"

Drawn By
 NA

Total Sheets
 15

Reviewed By
 NA

File Name
 WL DOTY SUBMISSION v2023.vwx

Sheet No.

A201

Disclaimer
This drawing and all copyright therein are the sole and exclusive property of Simon Montgomery Studio Inc. Reproduction or use of this drawing in whole or in part by any means in any way whatsoever without the prior written consent of the designer is strictly prohibited. This drawing should not be used to calculate areas. Do not scale this drawing. All dimensions to be checked on site by the contractor and such dimensions to be their responsibility. All work must comply with the relevant Building Code Bylaw and related documents. Drawing errors and omissions must be immediately reported to the designer.


This drawing is not to be used for construction until signed by the Designer. The drawings must not be scaled.

The General Contractor shall verify all dimensions, datums and levels prior to the commencement of the work and is responsible for reporting discrepancies and/or omissions to the Designer immediately.

This drawing is meant to be read in conjunction with Structural, Mechanical, Electrical, and any other consultant's applicable drawings.

SMSTUDIO

727 E. HASTINGS, VANCOUVER, BC, V6A 1R3
604.808.5528 / smstudio.ca

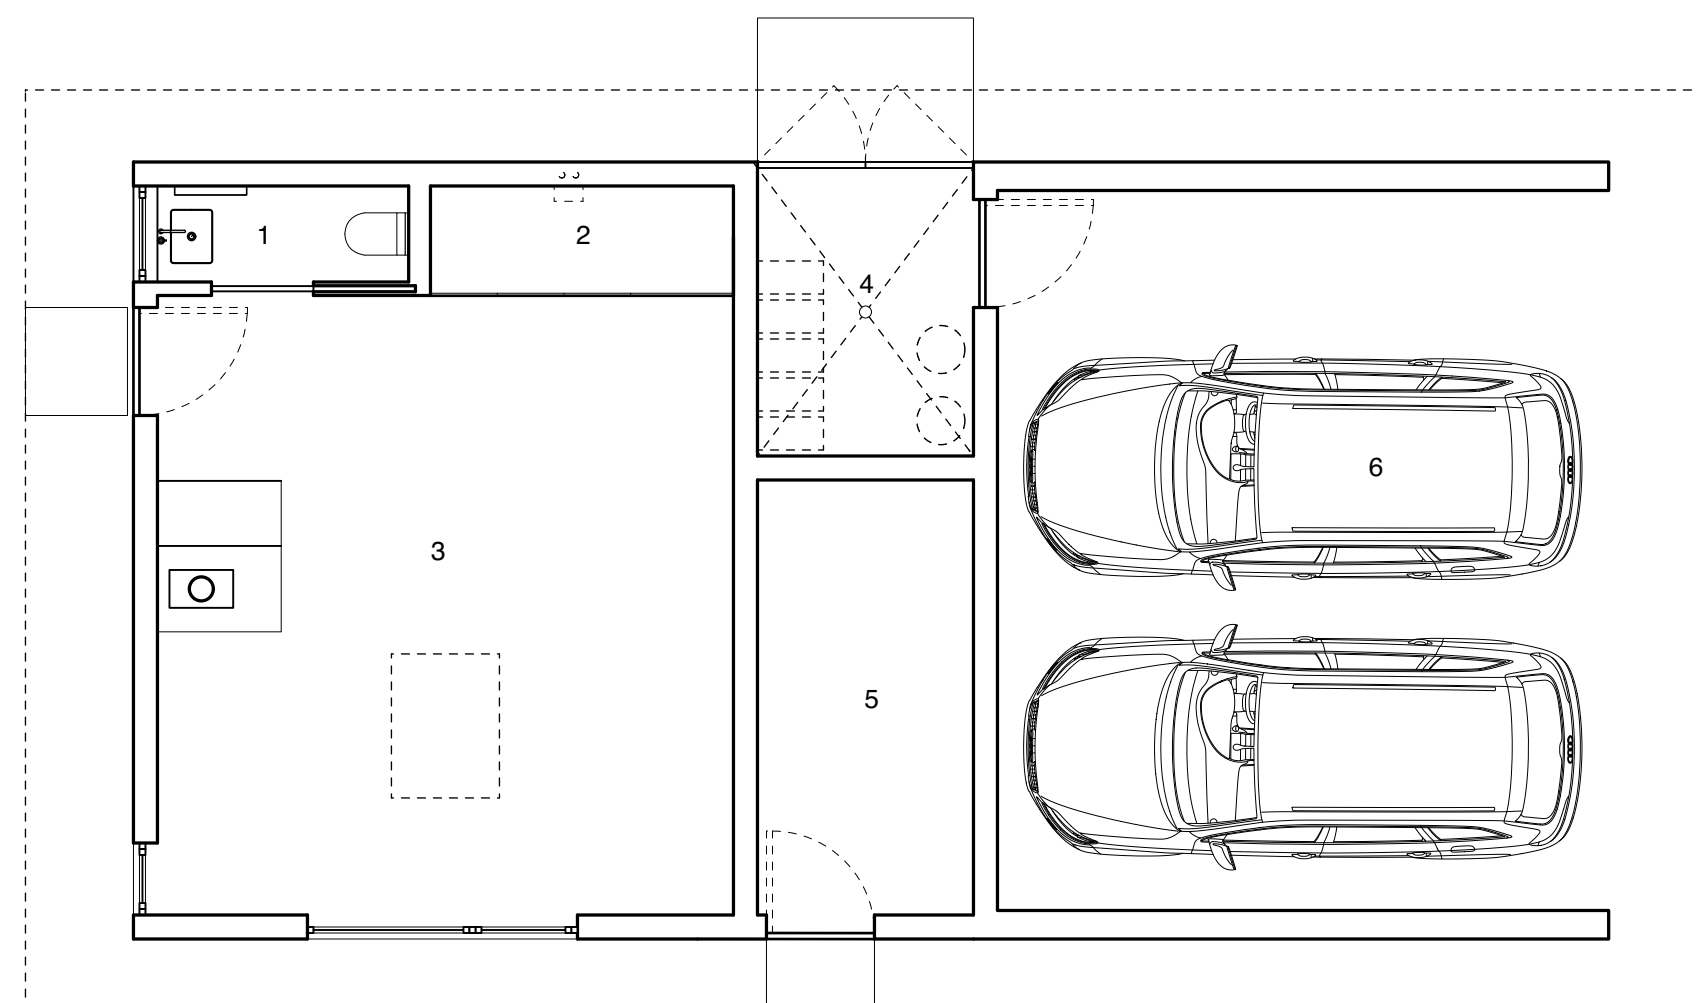

ACCESSORY BUILDING FLOOR PLAN

- 1 POWDER ROOM
- 2 STORAGE / MECHANICAL
- 3 STUDIO
- 4 WASTE MANAGEMENT
- 5 STORAGE
- 6 CAR PORT

Project Title
**FOREST HOUSE
(ACCESSORY BUILDING)**
BOWEN ISLAND, BC

Sheet Title
FLOOR PLAN

Sheet Scale
1/4" = 1'-0"

Drawn By
NA

Total Sheets
15

Reviewed By
NA

File Name
WL DOTY SUBMISSION v2023.vwx

Sheet No.

A202