


GEORGE STREET

THE BOULEVARDE

NO. 4  
SINGLE STOREY WOODEN  
BOARDS PATENTS  
GLAB ROOF

NO. 231  
SINGLE STOREY RENDER  
WALL  
HIP ROOF

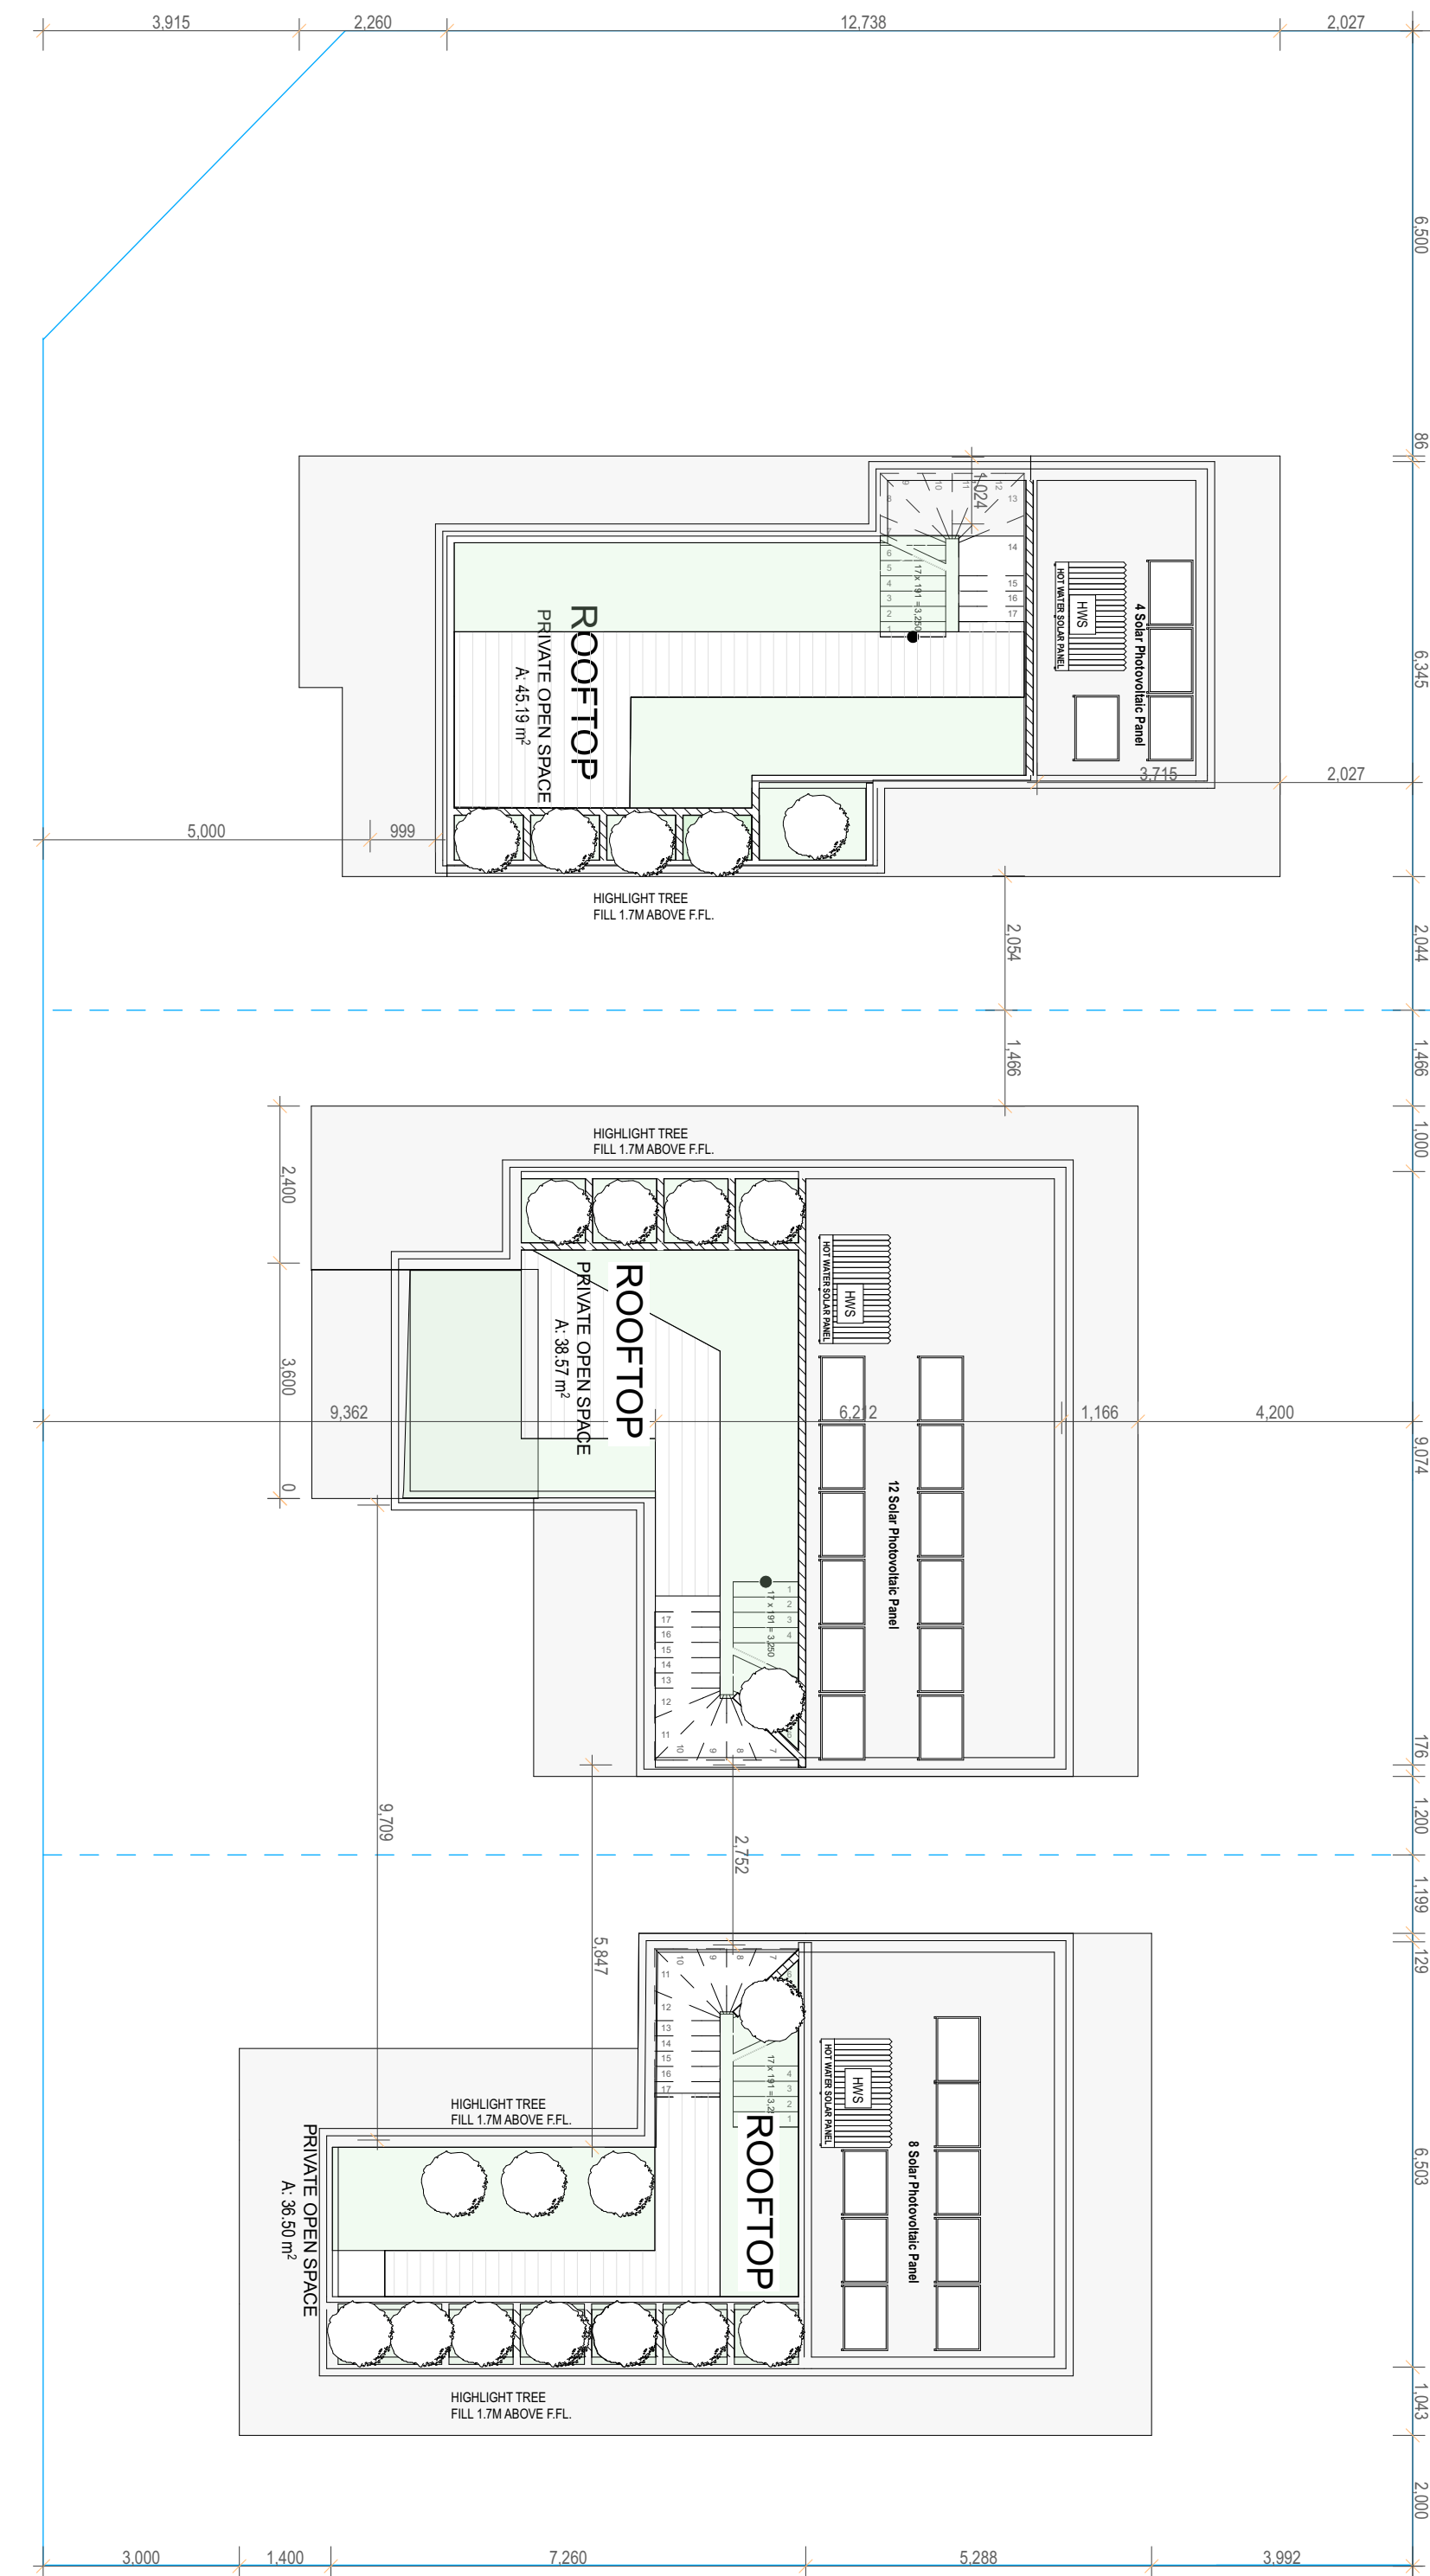

LEGEND	
	BIN
	BIN RECYCLE
	CLOTH LINE
	RAIN WATER TANK 1.5M x 0.6M x 2.35M
	GAS METER
	METER BOX
	HOT WATER SERVICE
	LETTER BOX

REV	DATE	DESCRIPTION	BY
C	17/06/15	APPLICATION	FB
B	05/08/15	PLANNING PRE-APPLICATION	FB
A	20/03/15	PLANNING PRE-APPLICATION	A

4171 566 ST KILDA ROAD  
MELBOURNE 3004  
FB-PRO@HOTMAIL.COM

P: 03 9533 9570  
M: +61 467 233 574

**HARSEEN HOMES**

PROJECT:  
PROPOSED THREE DWELLING DEVELOPMENT  
2 THE BOULEVARDE  
DONCASTER 3108

© COPYRIGHT THIS DRAWING IS THE PROPERTY OF HARSEEN HOMES DESIGN AND CONSTRUCT AND SHALL NOT BE ALTERED OR COPIED IN WHOLE OR IN PART WITHOUT WRITTEN CONSENT

TOWN PLANNING

Drawing Title  
FIRST FLOOR PLAN & GARDEN  
ROOF PLAN

Date 17/06/2015  
Scale @ 1:100  
Drawn FB

Drawing No TP101  
Revision A

A1  
sheet size