




Before

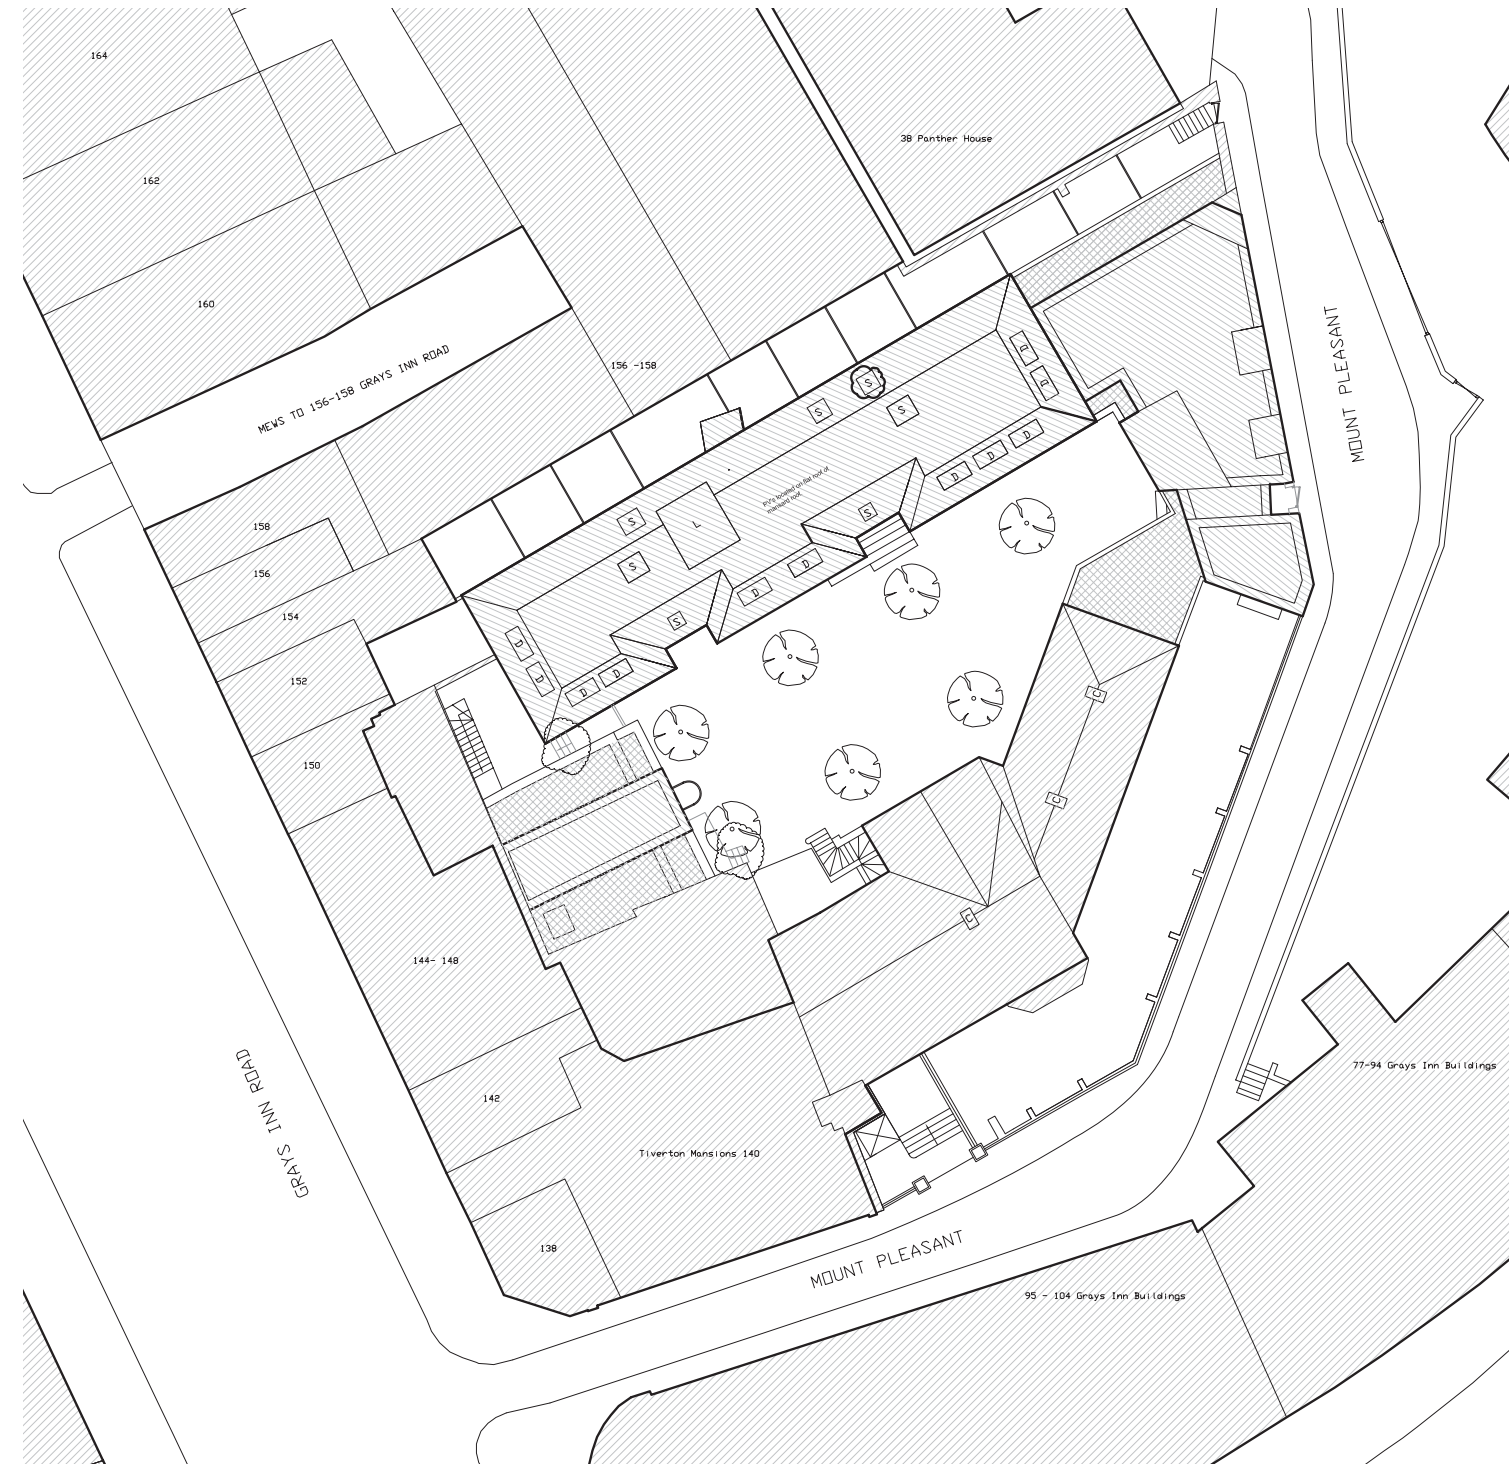

After

DO NOT SCALE OFF THIS DRAWING
ALL DIMENSIONS MUST BE CHECKED ON SITE
INFORM THE ARCHITECT OF ANY
DISCREPANCIES PRIOR TO CONSTRUCTION
PLOT SIZE: A1



REVISIONS:
A 03 10 11 FOR FINAL CLIENT SIGN-OFF
B 20 10 11 DRAFT PLANNING SET
C 02 11 11 FOR INFORMATION
D 16 11 11 FOR PLANNING
E 21 08 12 WEST BLOCK AMENDED
F 24 08 12 WEST BLOCK REVISED
G 13 09 12 ISSUED FOR PLANNING (see revision cloud)
H 06 11 12 building height amended (see revision cloud)

PETER BARBER
ARCHITECTS

173 Kings Cross Road LONDON WC1X 9BZ
T:020 7833 4499 F:020 7833 4999
e:architecture@peterbarberarchitects.com

JOB: 52 - 54 Mount Pleasant, WC1X 0
CLIENT: London Borough of Camden

SCALE: 1/100 @ A1 DATE: 09 11
DRAWN: JP CHECKED: PB

ISSUED FOR PLANNING
PROPOSED LOWER
GROUND FLOOR PLAN

DRAWING NO: 099_L_01P REV: H

SCALE 0 metres 5 metres 10 metres





DO NOT SCALE OFF THIS DRAWING
 ALL DIMENSIONS MUST BE CHECKED ON SITE
 INFORM THE ARCHITECT OF ANY
 DISCREPANCIES PRIOR TO CONSTRUCTION
 PLOT SIZE: A1

- REVISIONS:
- A 03 10 11 FOR FINAL CLIENT SIGN-OFF
 - B 20 10 11 DRAFT PLANNING SET
 - C 02 11 11 ISSUED FOR INFORMATION
 - D 16 11 11 FOR PLANNING
 - E 21 08 12 WEST BLOCK AMENDED
 - F 24 08 12 WEST BLOCK REVISED
 - G 13 09 12 ISSUED FOR PLANNING (see revision cloud)
 - H 23 10 12 balcony note amended
 - I 06 11 12 building height amended (see revision cloud)

PETER BARBER
 ARCHITECTS

173 Kings Cross Road LONDON WC1X 9BZ
 T: 020 7833 4499 F: 020 7833 4999
 e: architecture@peterbarberarchitects.com


JOB: 52 - 54 Mount Pleasant, WC1X 0AL

CLIENT: London Borough of Camden


SCALE: 1/100 @ A1 DATE: 10 11
 DRAWN: JP CHECKED: PB

PROPOSED UPPER
 GROUND FLOOR PLAN

DRAWING NO: 099_L_02P REV: I

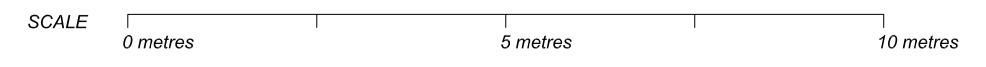

ISSUED FOR PLANNING

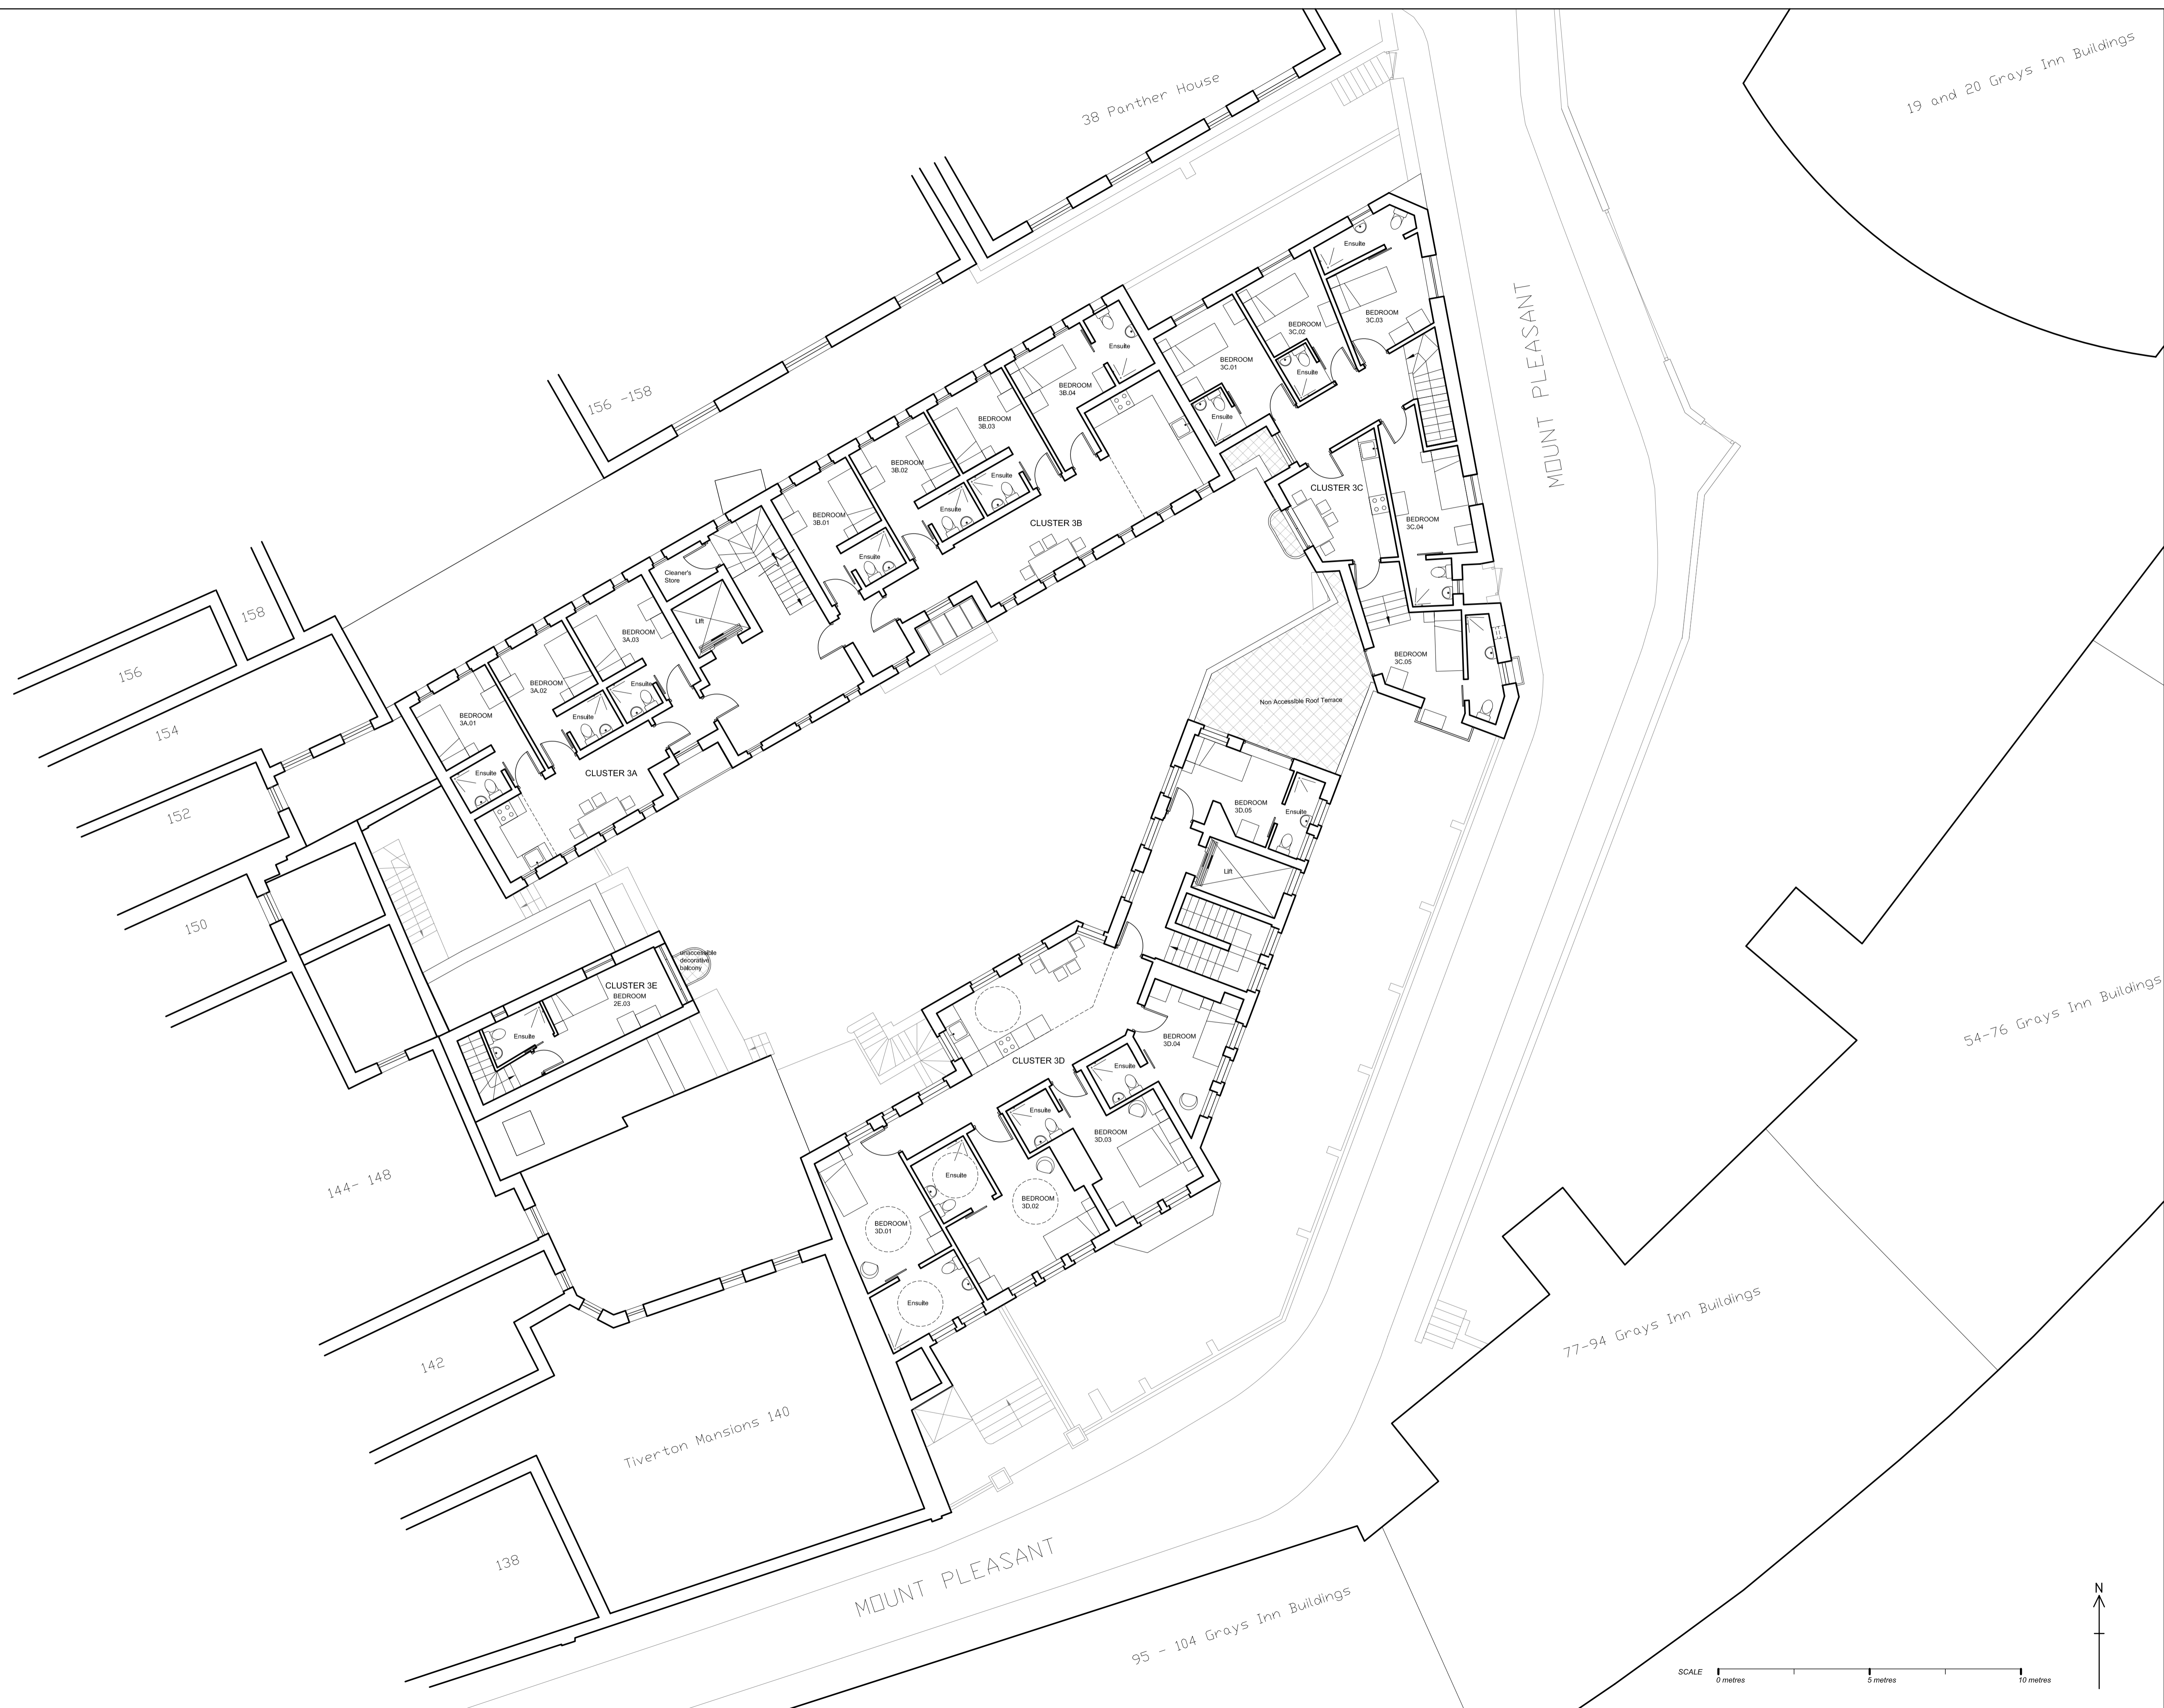

DO NOT SCALE OFF THIS DRAWING
 ALL DIMENSIONS MUST BE CHECKED ON SITE
 INFORM THE ARCHITECT OF ANY
 DISCREPANCIES PRIOR TO CONSTRUCTION
 PLOT SIZE: A1

- REVISIONS:
- A 03 10 11 FOR FINAL CLIENT SIGN-OFF
 - B 20 10 11 ISSUED FOR INFORMATION
 - C 02 11 11 ISSUED FOR INFORMATION
 - D 16 11 11 ISSUED FOR PLANNING
 - E 21 08 12 WEST BLOCK AMENDED
 - F 24 08 12 WEST BLOCK REVISED
 - G 13 09 12 ISSUED FOR PLANNING (see revision cloud)
 - H 23 10 12 balcony note amended (see revision cloud)
 - I 06 11 12 building height amended (see revision cloud)

PETER BARBER
 ARCHITECTS

173 Kings Cross Road LONDON WC1X 9BZ
 T: 020 7833 4499 F: 020 7833 4999
 e: architecture@peterbarberarchitects.com


JOB: 52 - 54 Mount Pleasant, WC1X 9BZ
 CLIENT: London Borough of Camden
 SCALE: 1/100 @ A1 DATE: 10 11
 DRAWN: JP CHECKED: PB

ISSUED FOR PLANNING

PROPOSED FIRST
 FLOOR PLAN

DRAWING NO: 099_L_03P REV: I

DO NOT SCALE OFF THIS DRAWING
ALL DIMENSIONS MUST BE CHECKED ON SITE
INFORM THE ARCHITECT OF ANY
DISCREPANCIES PRIOR TO CONSTRUCTION
PLOT SIZE: A1

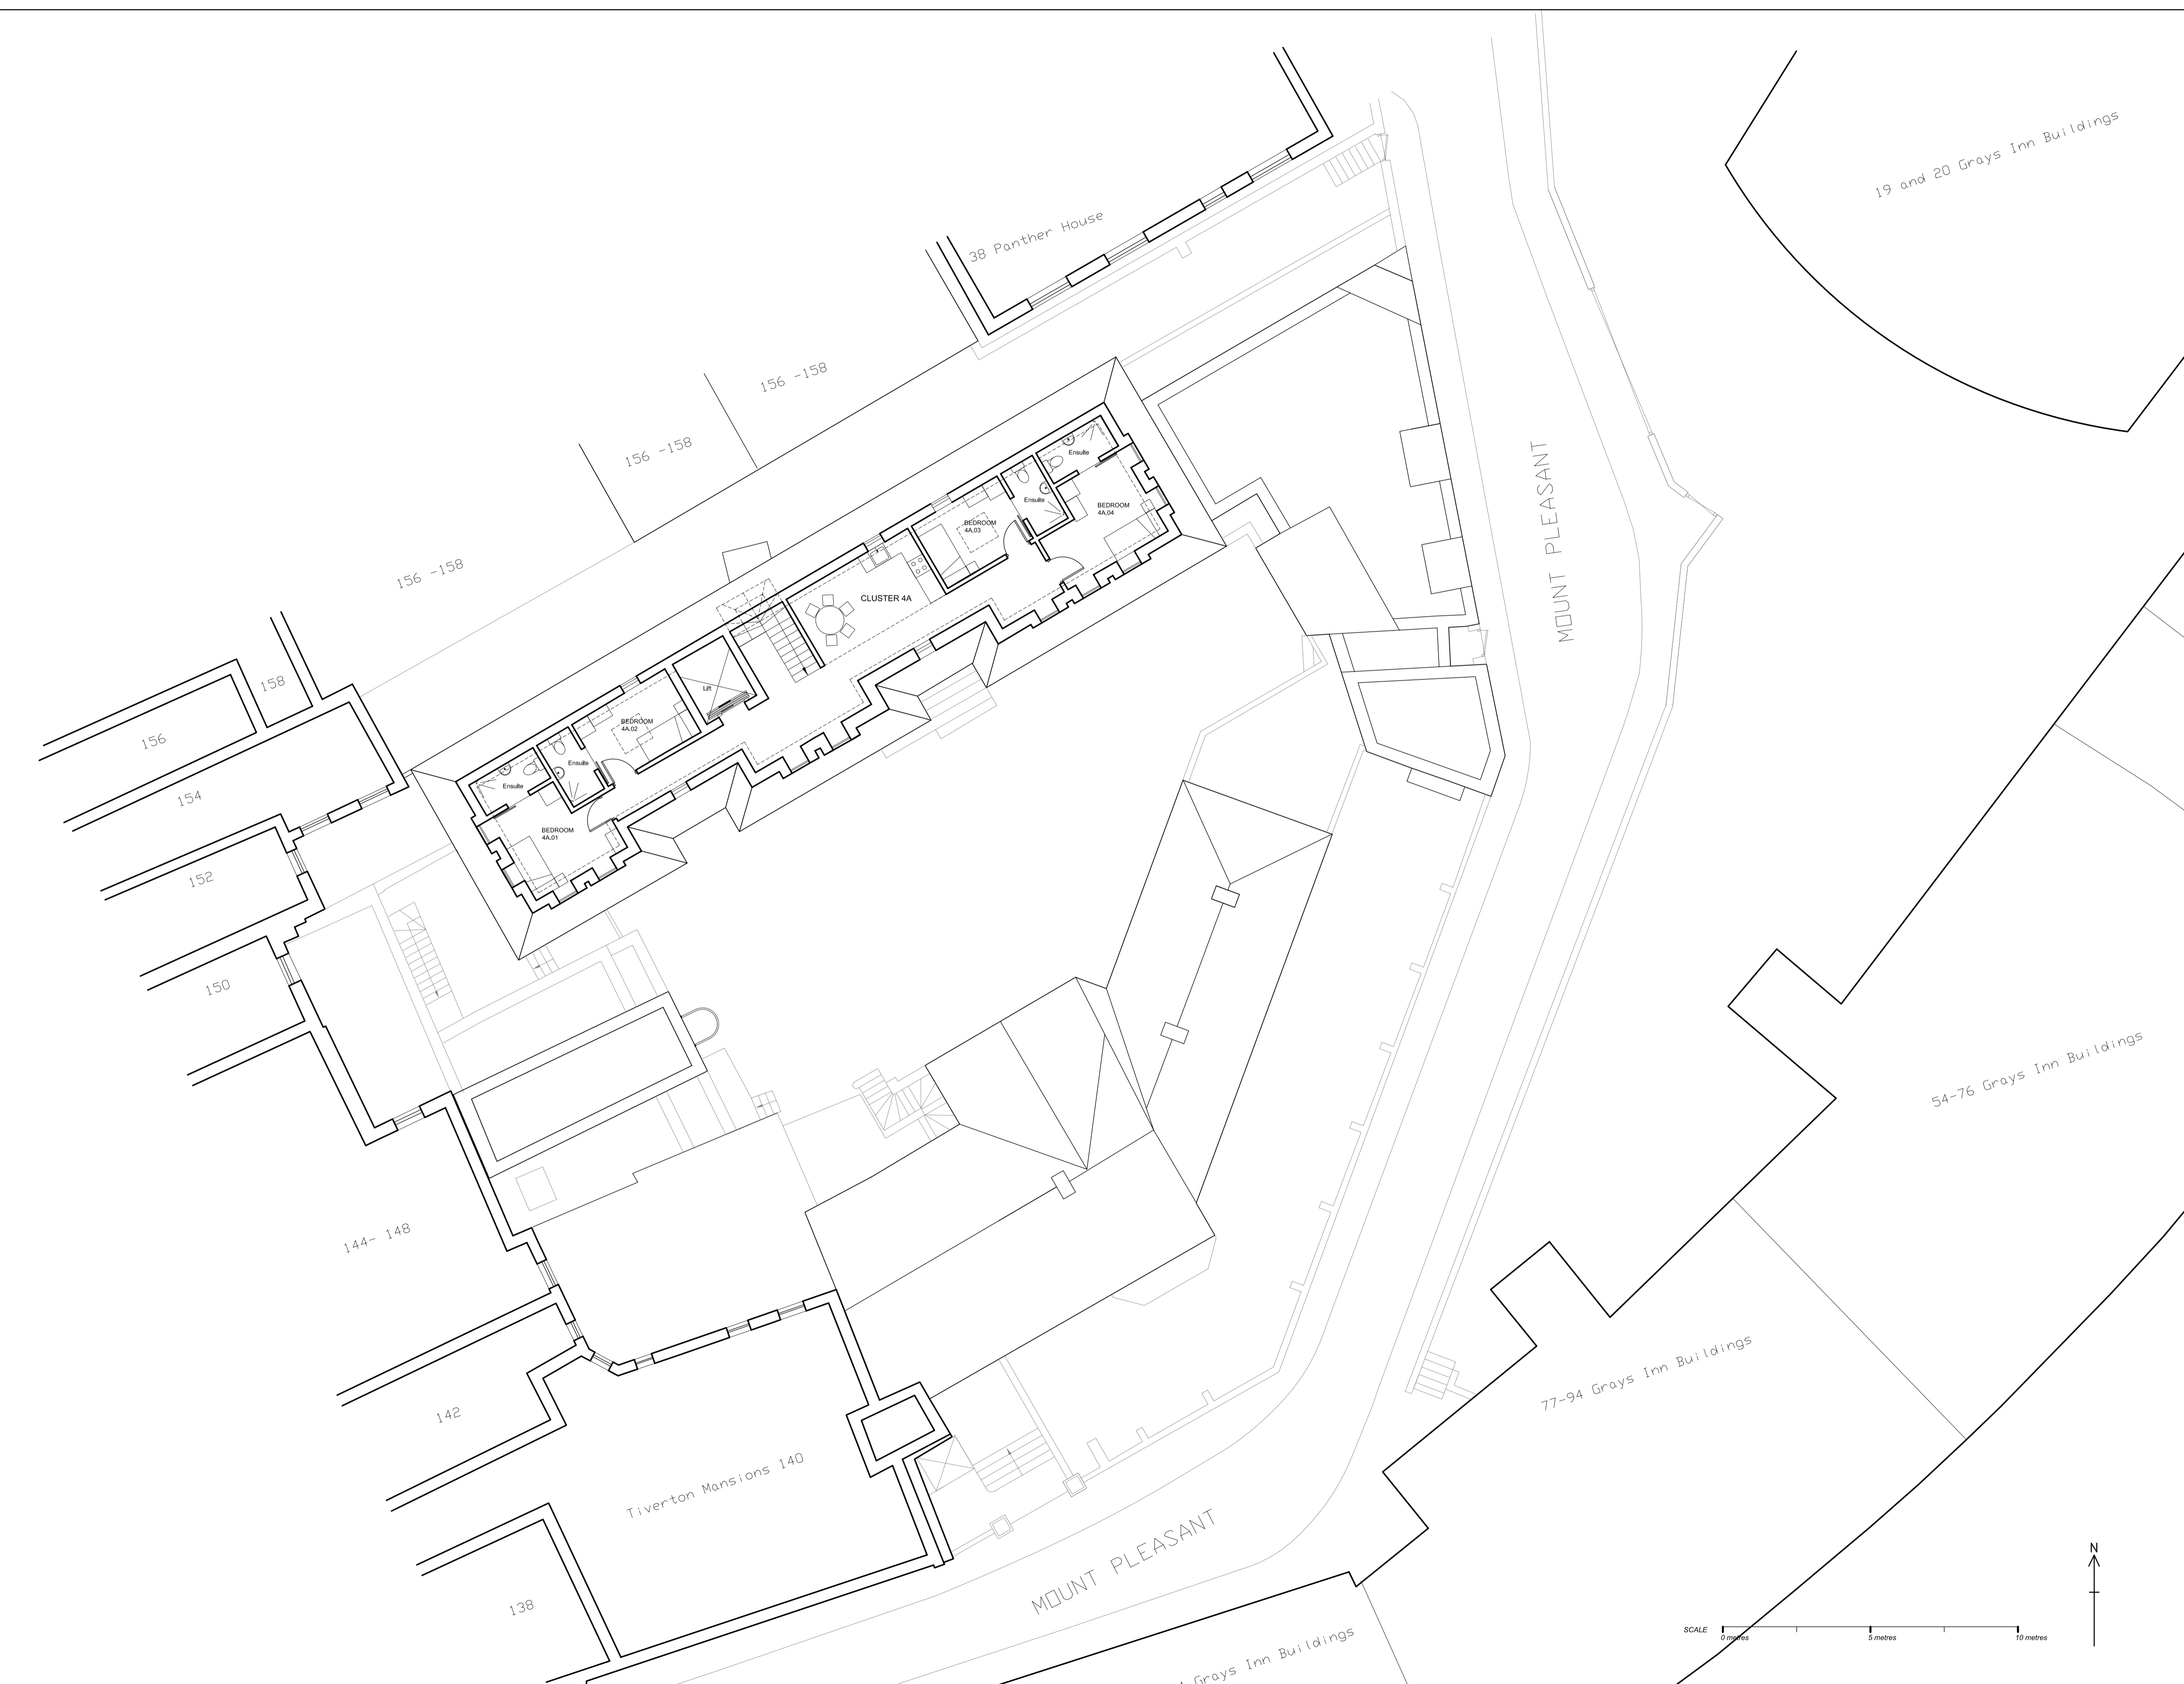

- REVISIONS:
- A 20 10 11 DRAFT PLANNING SET
 - B 02 11 11 ISSUED FOR INFORMATION
 - C 16 11 11 ISSUED FOR PLANNING
 - D 01 02 12 ISSUED FOR PLANNING (see revision cloud)
 - E 12 04 12 ISSUED FOR PLANNING (see revision cloud)
 - F 21 08 12 WEST BLOCK AMENDED
 - G 24 08 12 WEST BLOCK REVISED
 - H 13 09 12 ISSUED FOR PLANNING (see revision cloud)
 - I 06 11 12 building height amended (see revision clouds)


PETER BARBER
ARCHITECTS


173 Kings Cross Road LONDON WC1X 9BZ
T: 020 7833 4499 F: 020 7833 4999
e: architecture@peterbarberarchitects.com

JOB: 52 - 54 Mount Pleasant, WC1X 0ALJ
CLIENT: London Borough of Camden
SCALE: 1/100 @ A1 DATE: 10 11
DRAWN: JP CHECKED: PB
TITLE: PROPOSED SECOND FLOOR PLAN
DRAWING NO: 099_L_04P REV: I

ISSUED FOR PLANNING

SCALE 0 metres 5 metres 10 metres

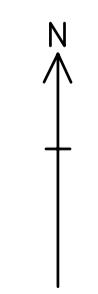

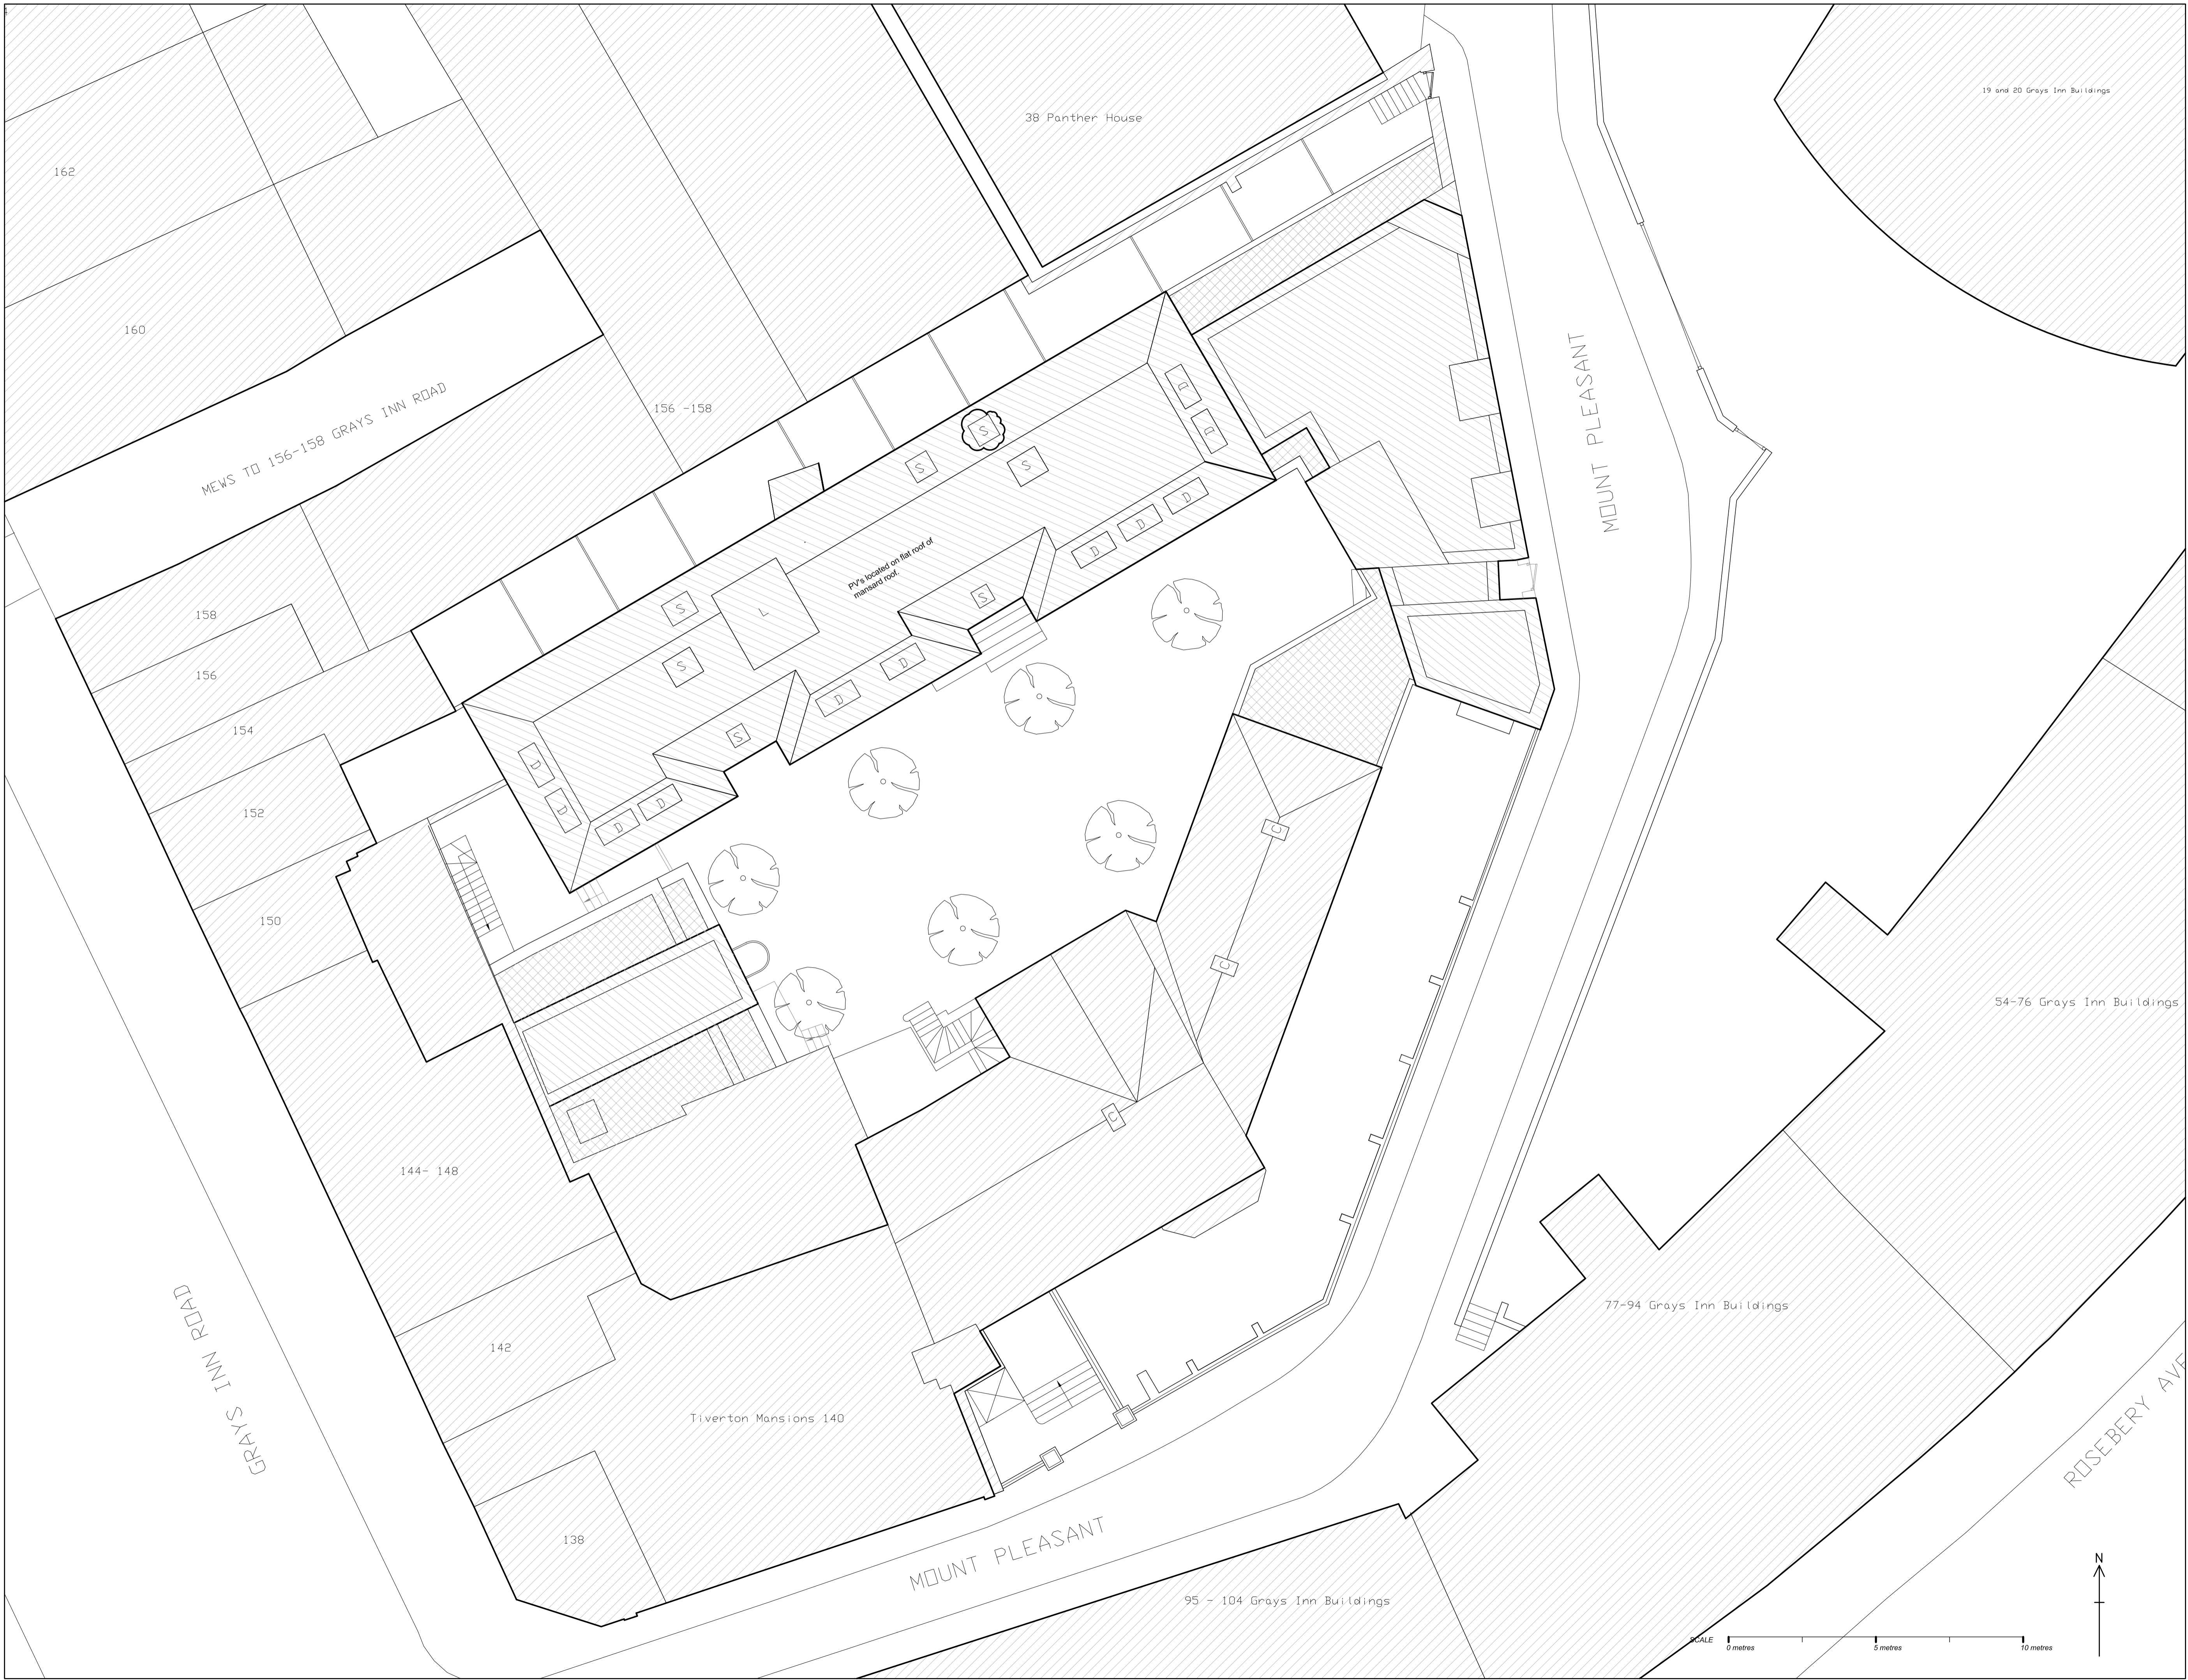

DO NOT SCALE OFF THIS DRAWING
 ALL DIMENSIONS MUST BE CHECKED ON SITE
 INFORM THE ARCHITECT OF ANY
 DISCREPANCIES PRIOR TO CONSTRUCTION
 PLOT SIZE: A1



- Key**
- C Chimney
 - L Lift Over-run
 - S Skylight
 - D Dormer Window

- REVISIONS:**
- A 20 10 11 DRAFT PLANNING SET
 - B 02 11 11 ISSUED FOR INFORMATION
 - C 16 11 11 ISSUED FOR PLANNING
 - D 01 02 12 ISSUED FOR PLANNING (see revision cloud)
 - E 13 09 12 ISSUED FOR PLANNING (see revision cloud)
 - F 06 11 12 building height amended (see revision clouds)

PETER BARBER
 ARCHITECTS




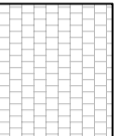
 
173 Kings Cross Road LONDON WC1X 9BZ
 T: 020 7833 4499 F: 020 7833 4999
 e: architecture@peterbarberarchitects.com

JOB: 52 - 54 Mount Pleasant, WC1X 9BZ
 CLIENT: London Borough of Camden
 SCALE: 1/100 @ 10m DATE: 10 11
 DRAWN: JP CHECKED: PB
ISSUED FOR PLANNING
 PROPOSED SITE PLAN
 INCLUDING ROOF PLAN
 DRAWING NO: 099_P_01P REV: F

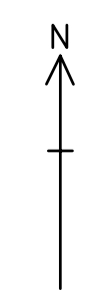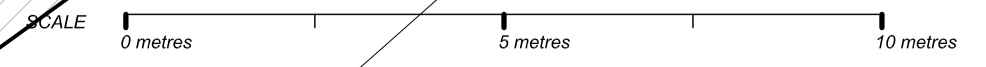


DO NOT SCALE OFF THIS DRAWING
ALL DIMENSIONS MUST BE CHECKED ON SITE
INFORM THE ARCHITECT OF ANY
DISCREPANCIES PRIOR TO CONSTRUCTION
PLOT SIZE: A1

HATCH KEY

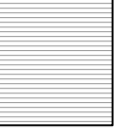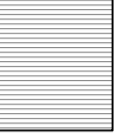-  Existing red brick
-  Existing yellow brick
-  New rustic pale brick
-  Slates
-  White acrylic render



PROPOSED ELEVATION 05
(East Elevation facing Main Courtyard)

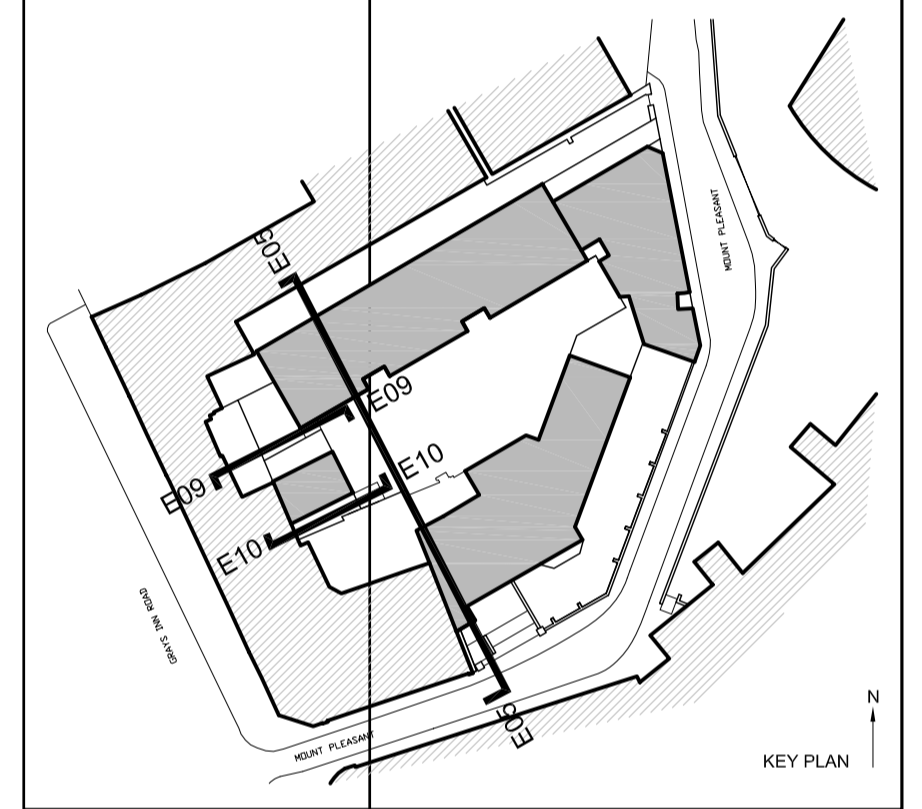

- REVISIONS:
- A 20 10 11 DRAFT PLANNING SET
 - B 02 11 11 ISSUED FOR INFORMATION
 - C 16 11 11 ISSUED FOR PLANNING
 - D 12 04 12 ISSUED FOR PLANNING (See clouds)
 - E 21 08 12 WEST BLOCK AMENDED
 - F 24 08 12 ELEVATION COORDINATION
 - G 13 09 12 ISSUED FOR PLANNING (see revision cloud)
 - H 23 10 12 notes and boundary wall amended
 - I 06 11 12 building height amended (see revision clouds)

PETER BARBER
ARCHITECTS

173 Kings Cross Road LONDON WC1X 9BZ
T: 020 7833 4499 F: 020 7833 4999
e: architecture@peterbarberarchitects.com

JOB: 52 - 54 Mount Pleasant, WC1X 0AL
CLIENT: London Borough of Camden
SCALE: 1/100 @ A1 DATE: 09 11
DRAWN: JP CHECKED: PB

TITLE: Existing and Proposed
Elevations 05, 09 & 10:
Courtyard East Elevation &
small new build elevations

DRAWING NO: 099_E_05 REV: I

ISSUED FOR PLANNING