


- 1 LIFT
- 2 ENTRY
- 3 KITCHEN
- 4 LIVING
- 5 DINING
- 6 BEDROOM
- 7 BATH
- 8 SCULLERY
- 9 LAUNDRY
- 10 STUDY
- 11 TERRACE
- 12 DECK
- 13 POOL
- 14 STORE
- 15 SERVICES
- 16 CAR PARK
- 17 CAR PARK ENTRY RAMP
- 18 GYM
- 19 LOUNGE
- 20 CELLAR



5m

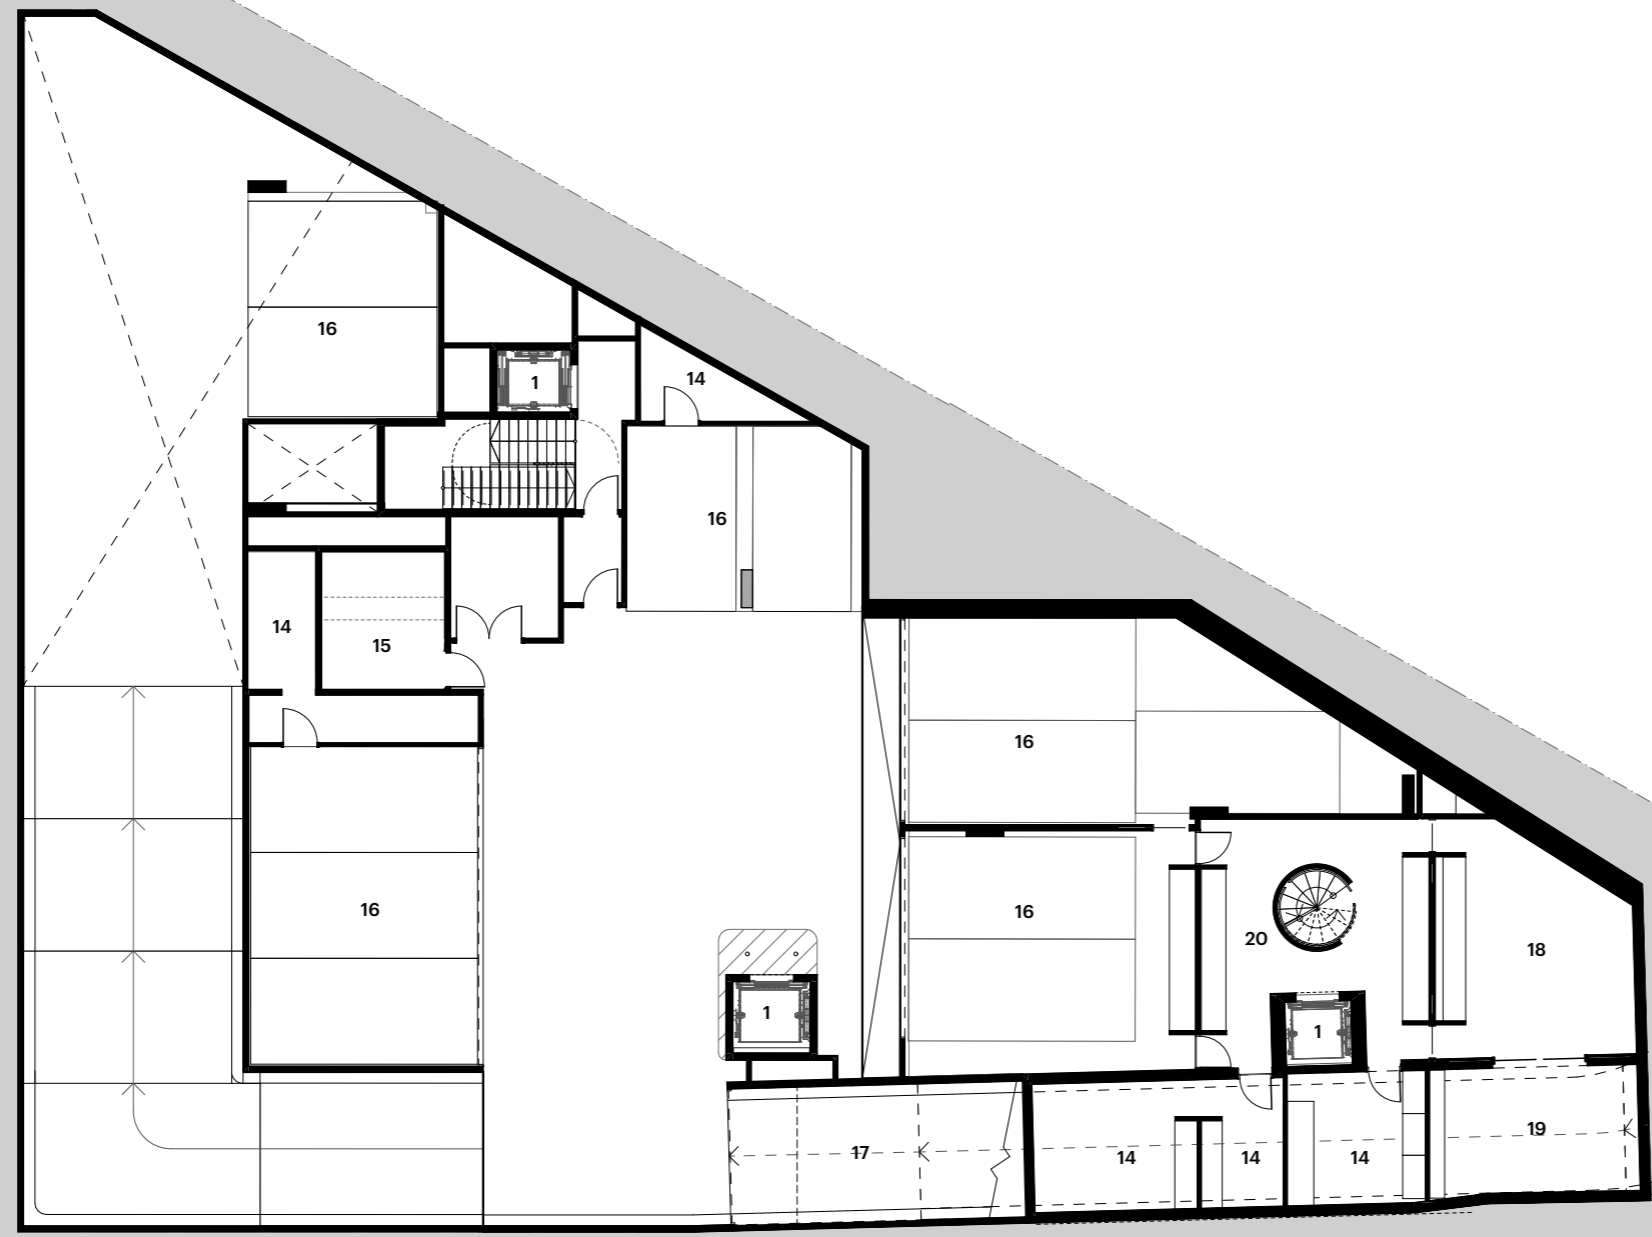

LEVEL B1
1:200

- 1 LIFT
- 2 ENTRY
- 3 KITCHEN
- 4 LIVING
- 5 DINING
- 6 BEDROOM
- 7 BATH
- 8 SCULLERY
- 9 LAUNDRY
- 10 STUDY
- 11 TERRACE
- 12 DECK
- 13 POOL
- 14 STORE
- 15 SERVICES
- 16 CAR PARK
- 17 CAR PARK ENTRY RAMP
- 18 GYM
- 19 LOUNGE
- 20 CELLAR



5m



GROUND FLOOR
1:200

- 1 LIFT
- 2 ENTRY
- 3 KITCHEN
- 4 LIVING
- 5 DINING
- 6 BEDROOM
- 7 BATH
- 8 SCULLERY
- 9 LAUNDRY
- 10 STUDY
- 11 TERRACE
- 12 DECK
- 13 POOL
- 14 STORE
- 15 SERVICES
- 16 CAR PARK
- 17 CAR PARK ENTRY RAMP
- 18 GYM
- 19 LOUNGE
- 20 CELLAR



5m



LEVEL 01
1:200

- 1 LIFT
- 2 ENTRY
- 3 KITCHEN
- 4 LIVING
- 5 DINING
- 6 BEDROOM
- 7 BATH
- 8 SCULLERY
- 9 LAUNDRY
- 10 STUDY
- 11 TERRACE
- 12 DECK
- 13 POOL
- 14 STORE
- 15 SERVICES
- 16 CAR PARK
- 17 CAR PARK ENTRY RAMP
- 18 GYM
- 19 LOUNGE
- 20 CELLAR



5m



LEVEL 02
1:200



EAST ELEVATION
1:200



WEST ELEVATION
1:200