


ground floor plan

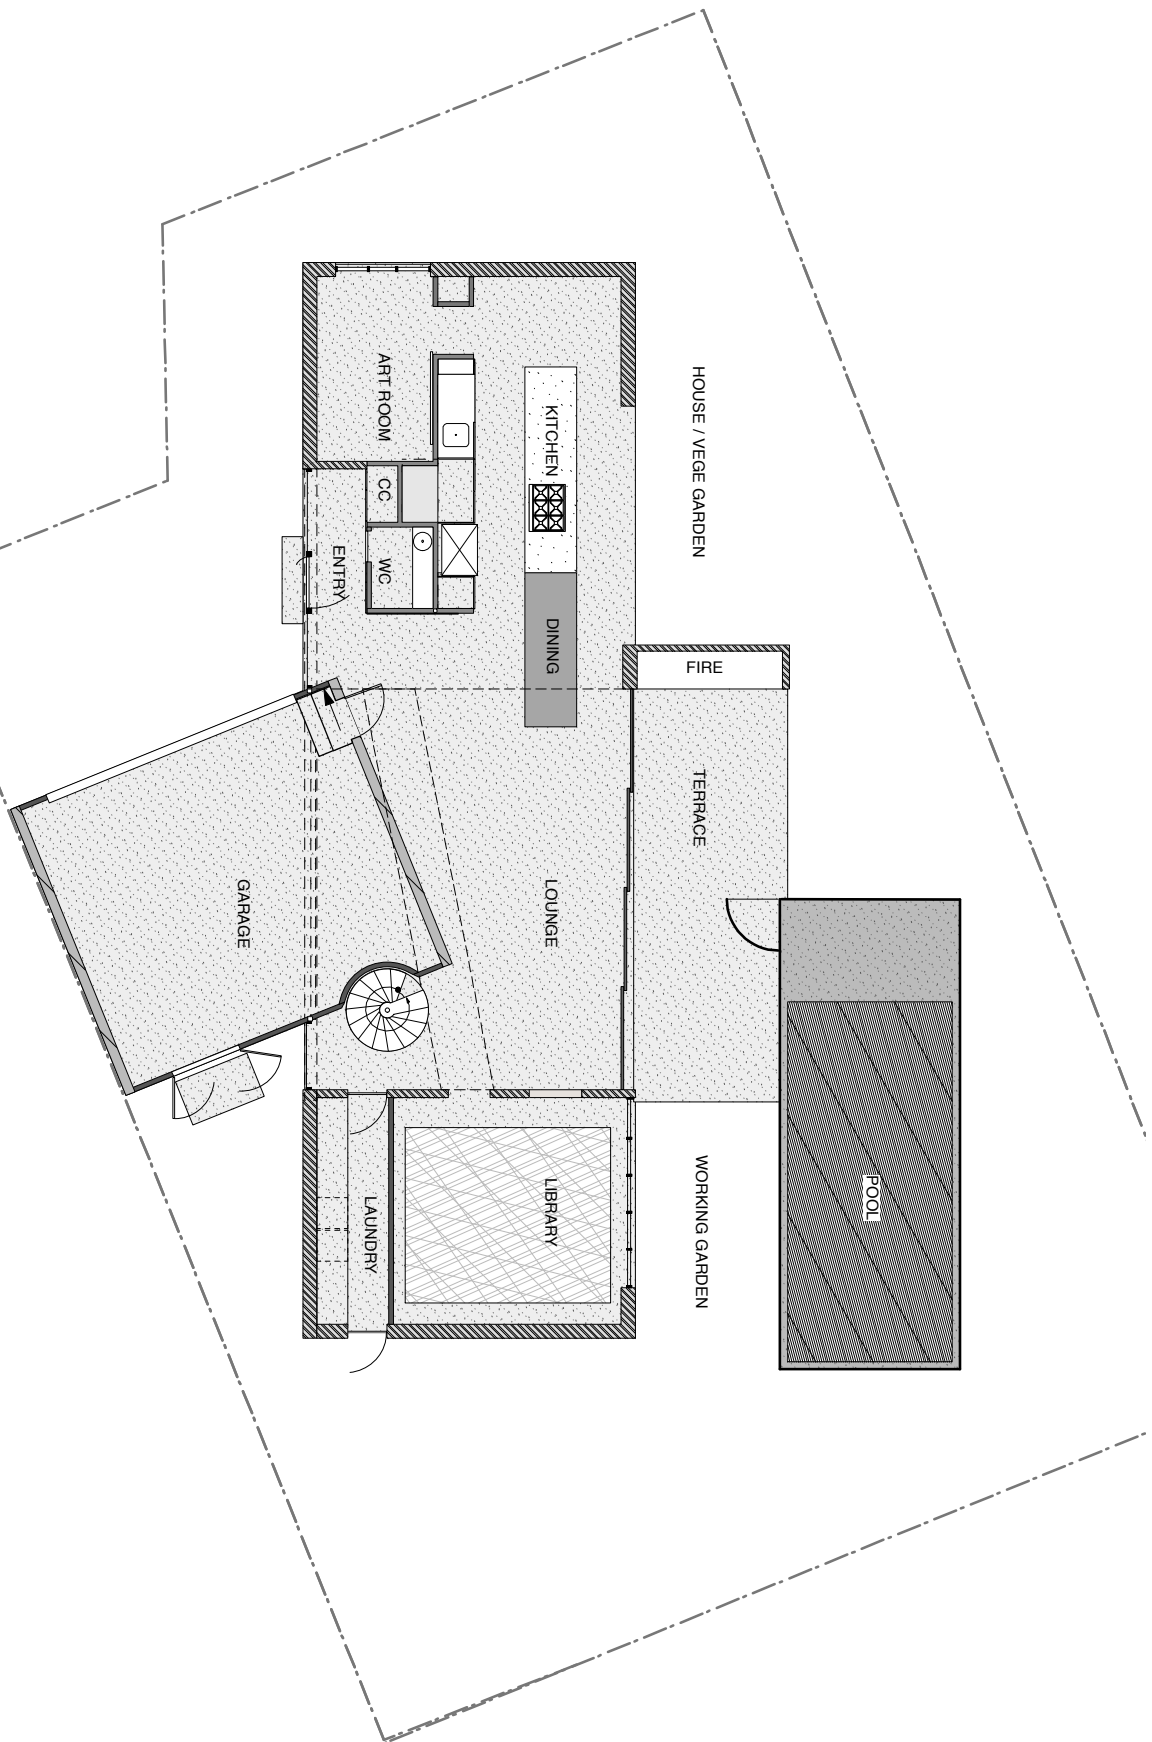

DORRINGTON  
ATCHELSON  
ARCHITECTS


68 Francis Street, Newcom  
Auckland 10110, New Zealand

1 +64 (0)9 581 1688  
enquiry@dpma.co.nz

www.dpma.co.nz


ELIZABETH STREET ...:1125  
L'ANAL, FAMIL Y, DP 393349 469m2  
28 ELIZABETH STREET  
PONSONBY  
AUCKLAND  
1506 14  
PROP. GROUND FLOOR PLAN:1:100 @ A3

PRESENTATION

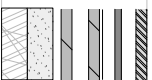

IN SITU CONCRETE WALL  
TIMBER FRAMED WALL  
BLOCK WALLS OVERCLAD WITH CEDAR VERTICAL CLADDING  
190 SERIES BLOCK WALL  
POLISHED CONCRETE FLOOR  
CARPET

Refer to all written dimensions, in millimetres, on this scale of drawings.

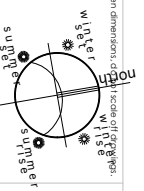

P2-01