


LEVEL +4.20/+5.60

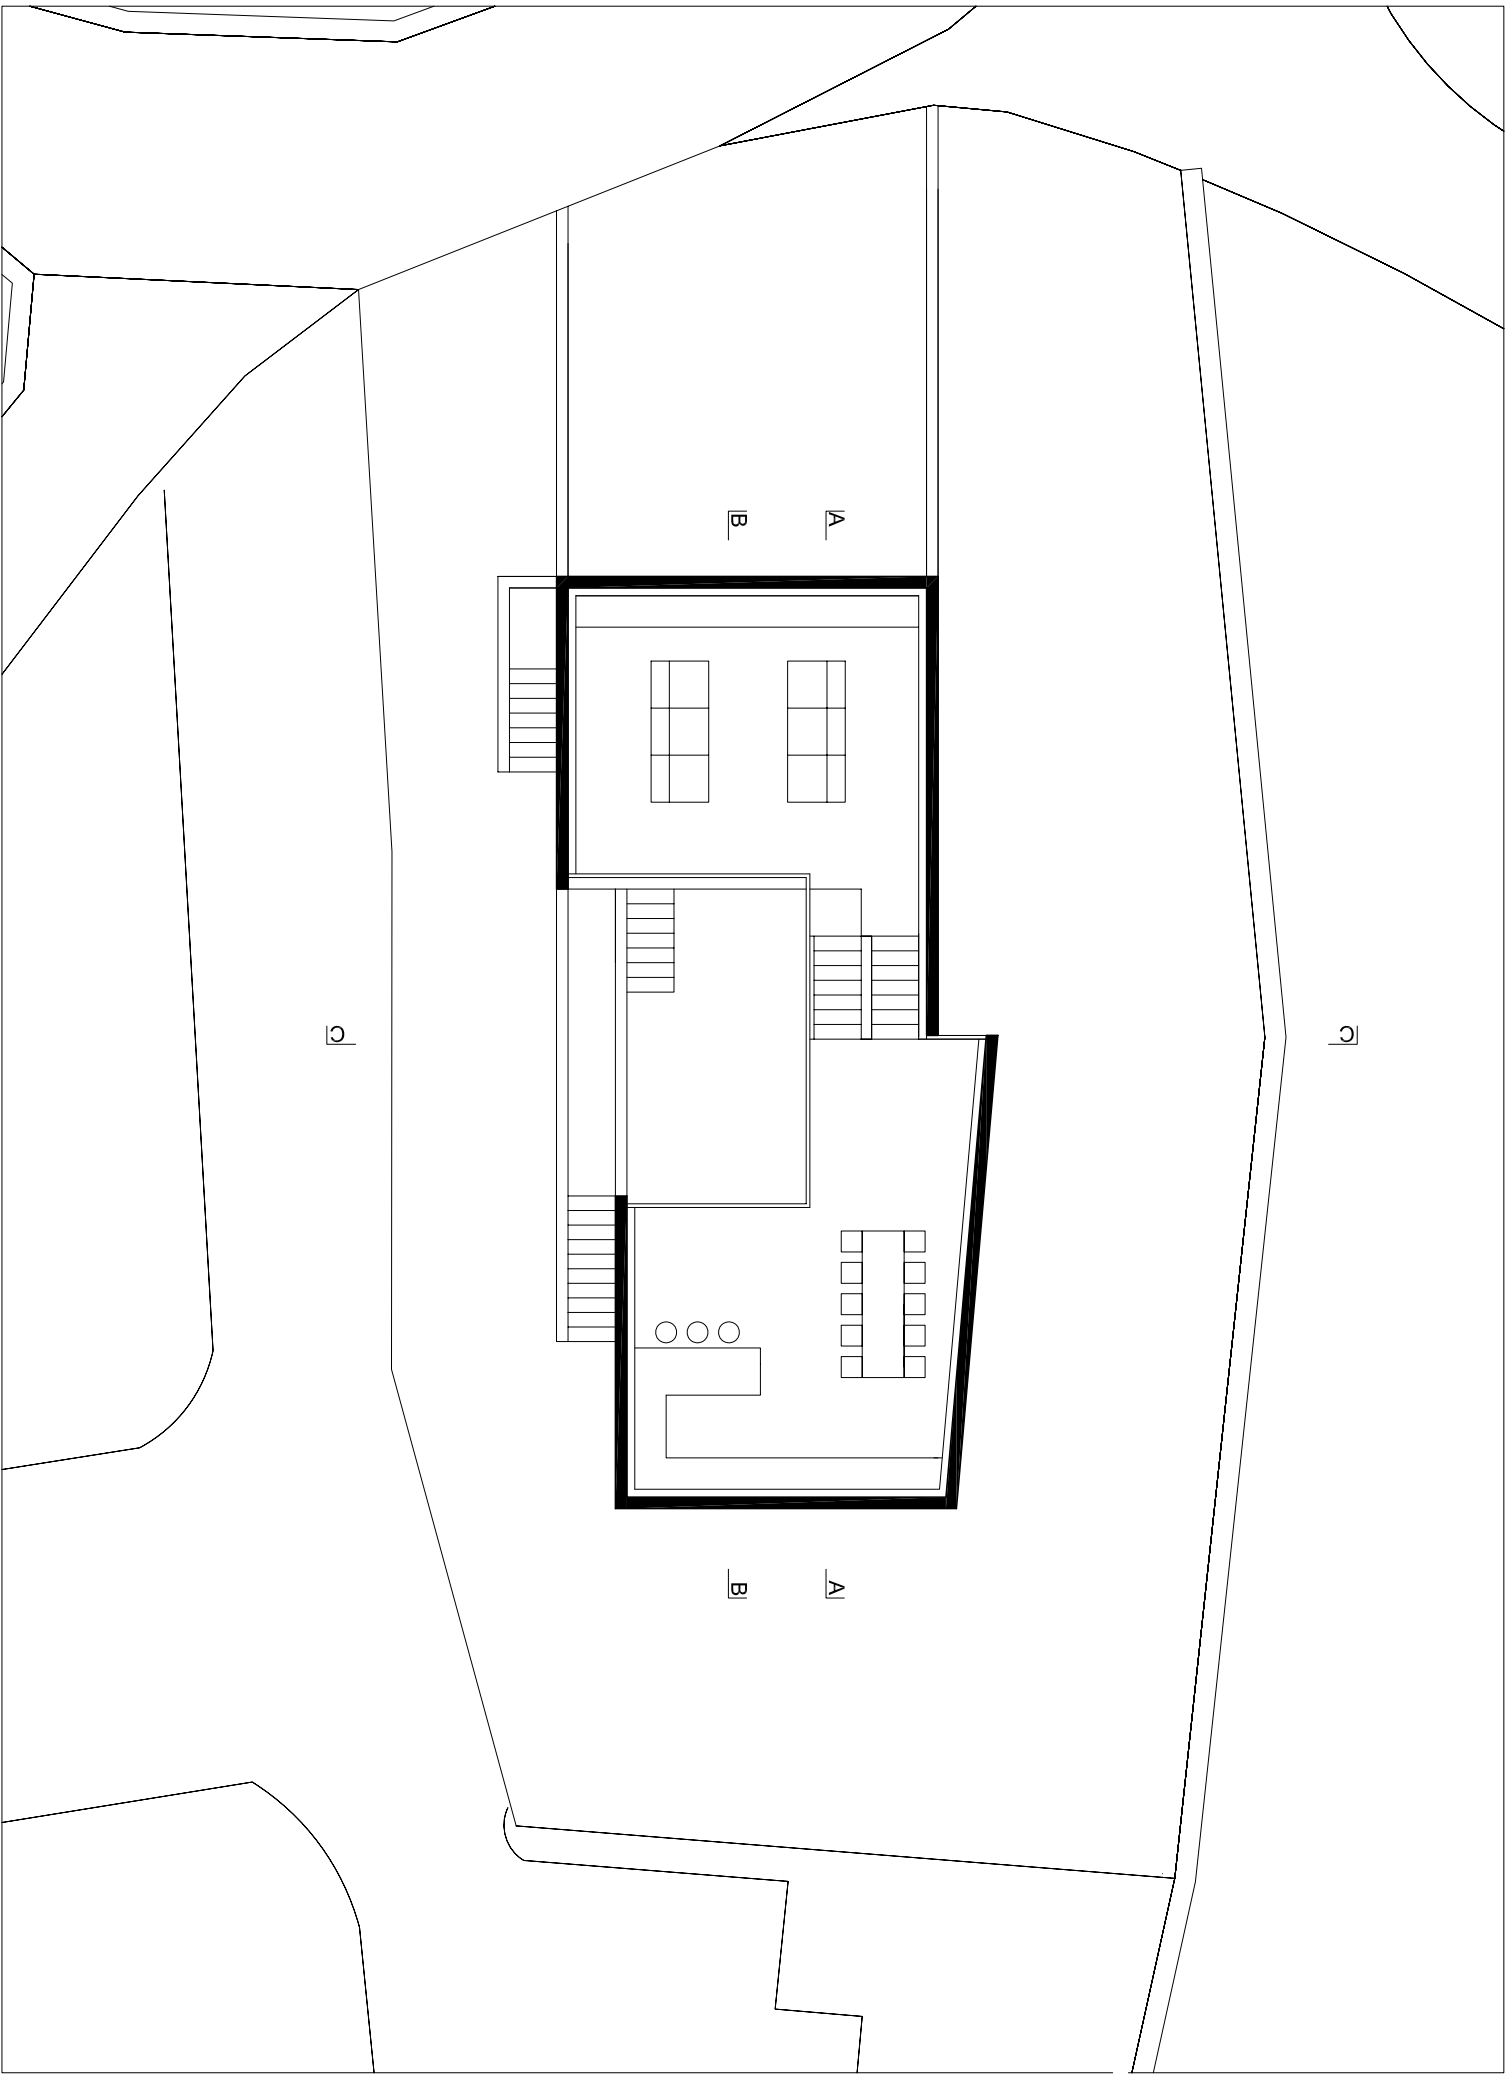

HOUSE IN LUMINO
TICINO - SWITZERLAND

DAVIDE MACULLO ARCHITECTS