



**SECTION**  
1:50

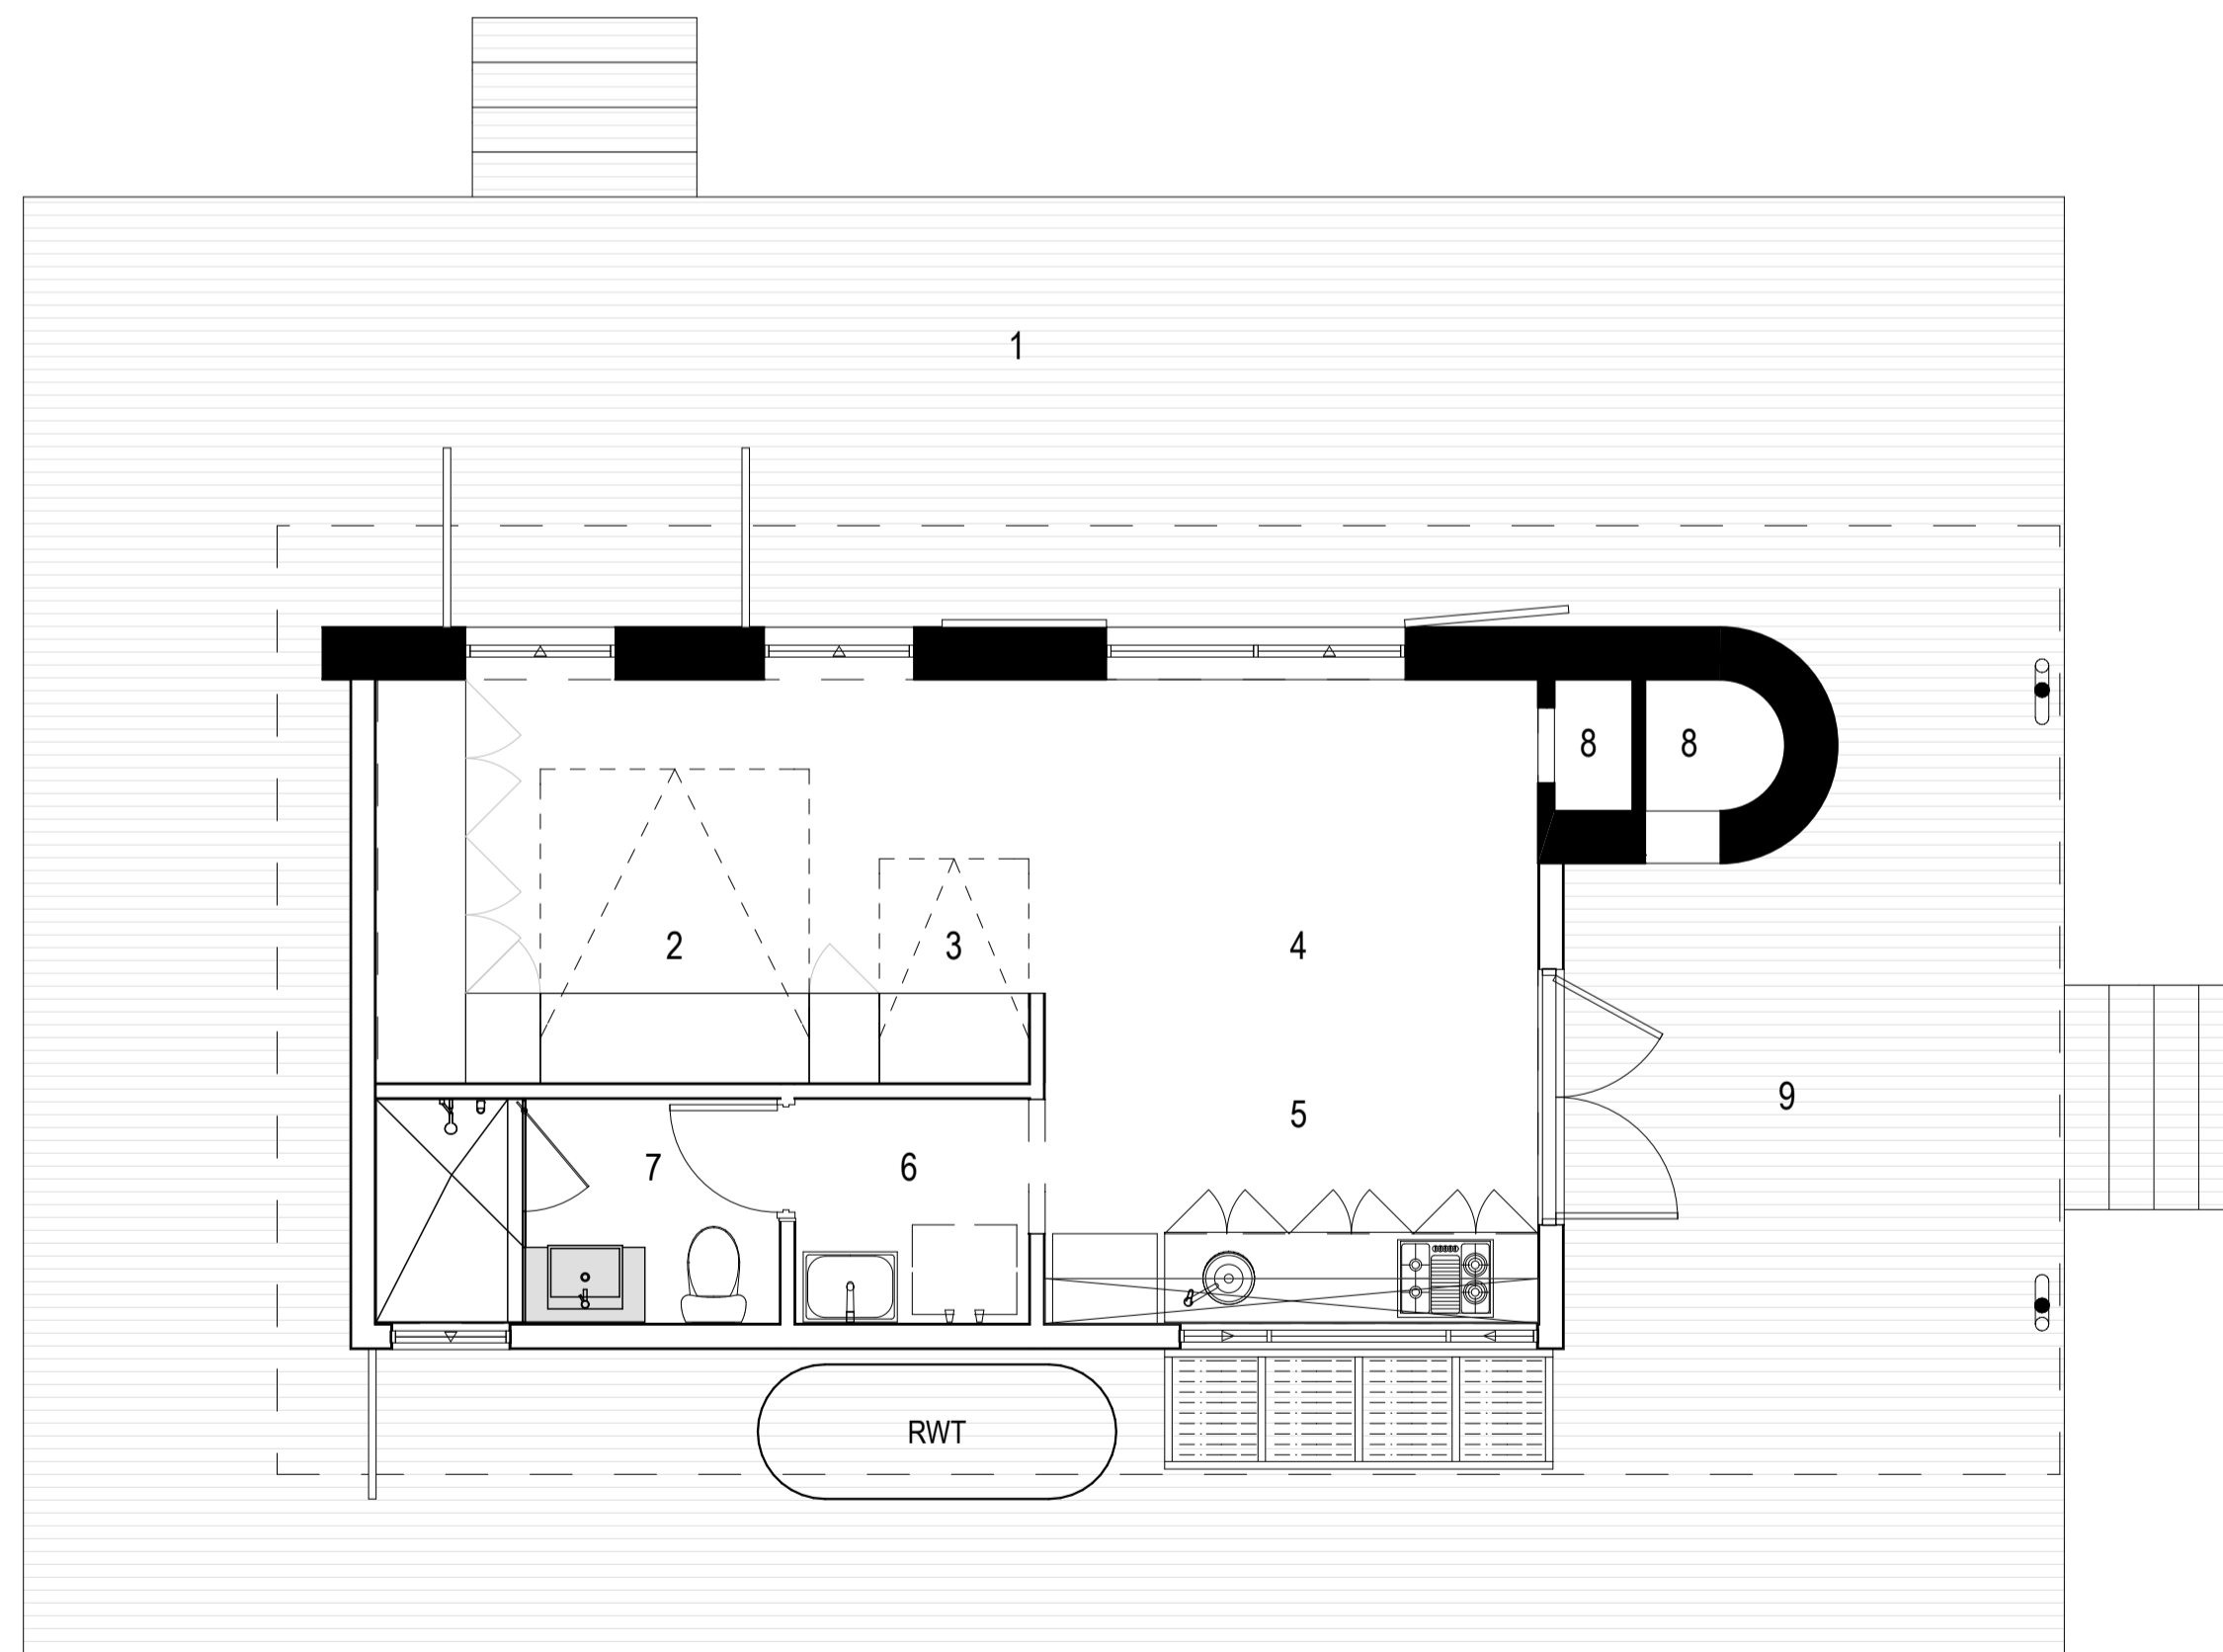

**FLOOR PLAN**  
1:50

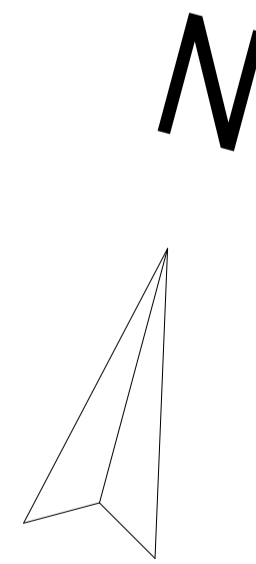

LEGEND
1. SUN DECK
2. HIDE AWAY BED
3. FOLD DOWN TABLE
4. LIVING
5. KITCHEN
6. LAUNDRY
7. BATHROOM
8. FIRE PLACE
9. ALFRESCO