


PIANTA DEL PIANO INTERRATO - 1:100

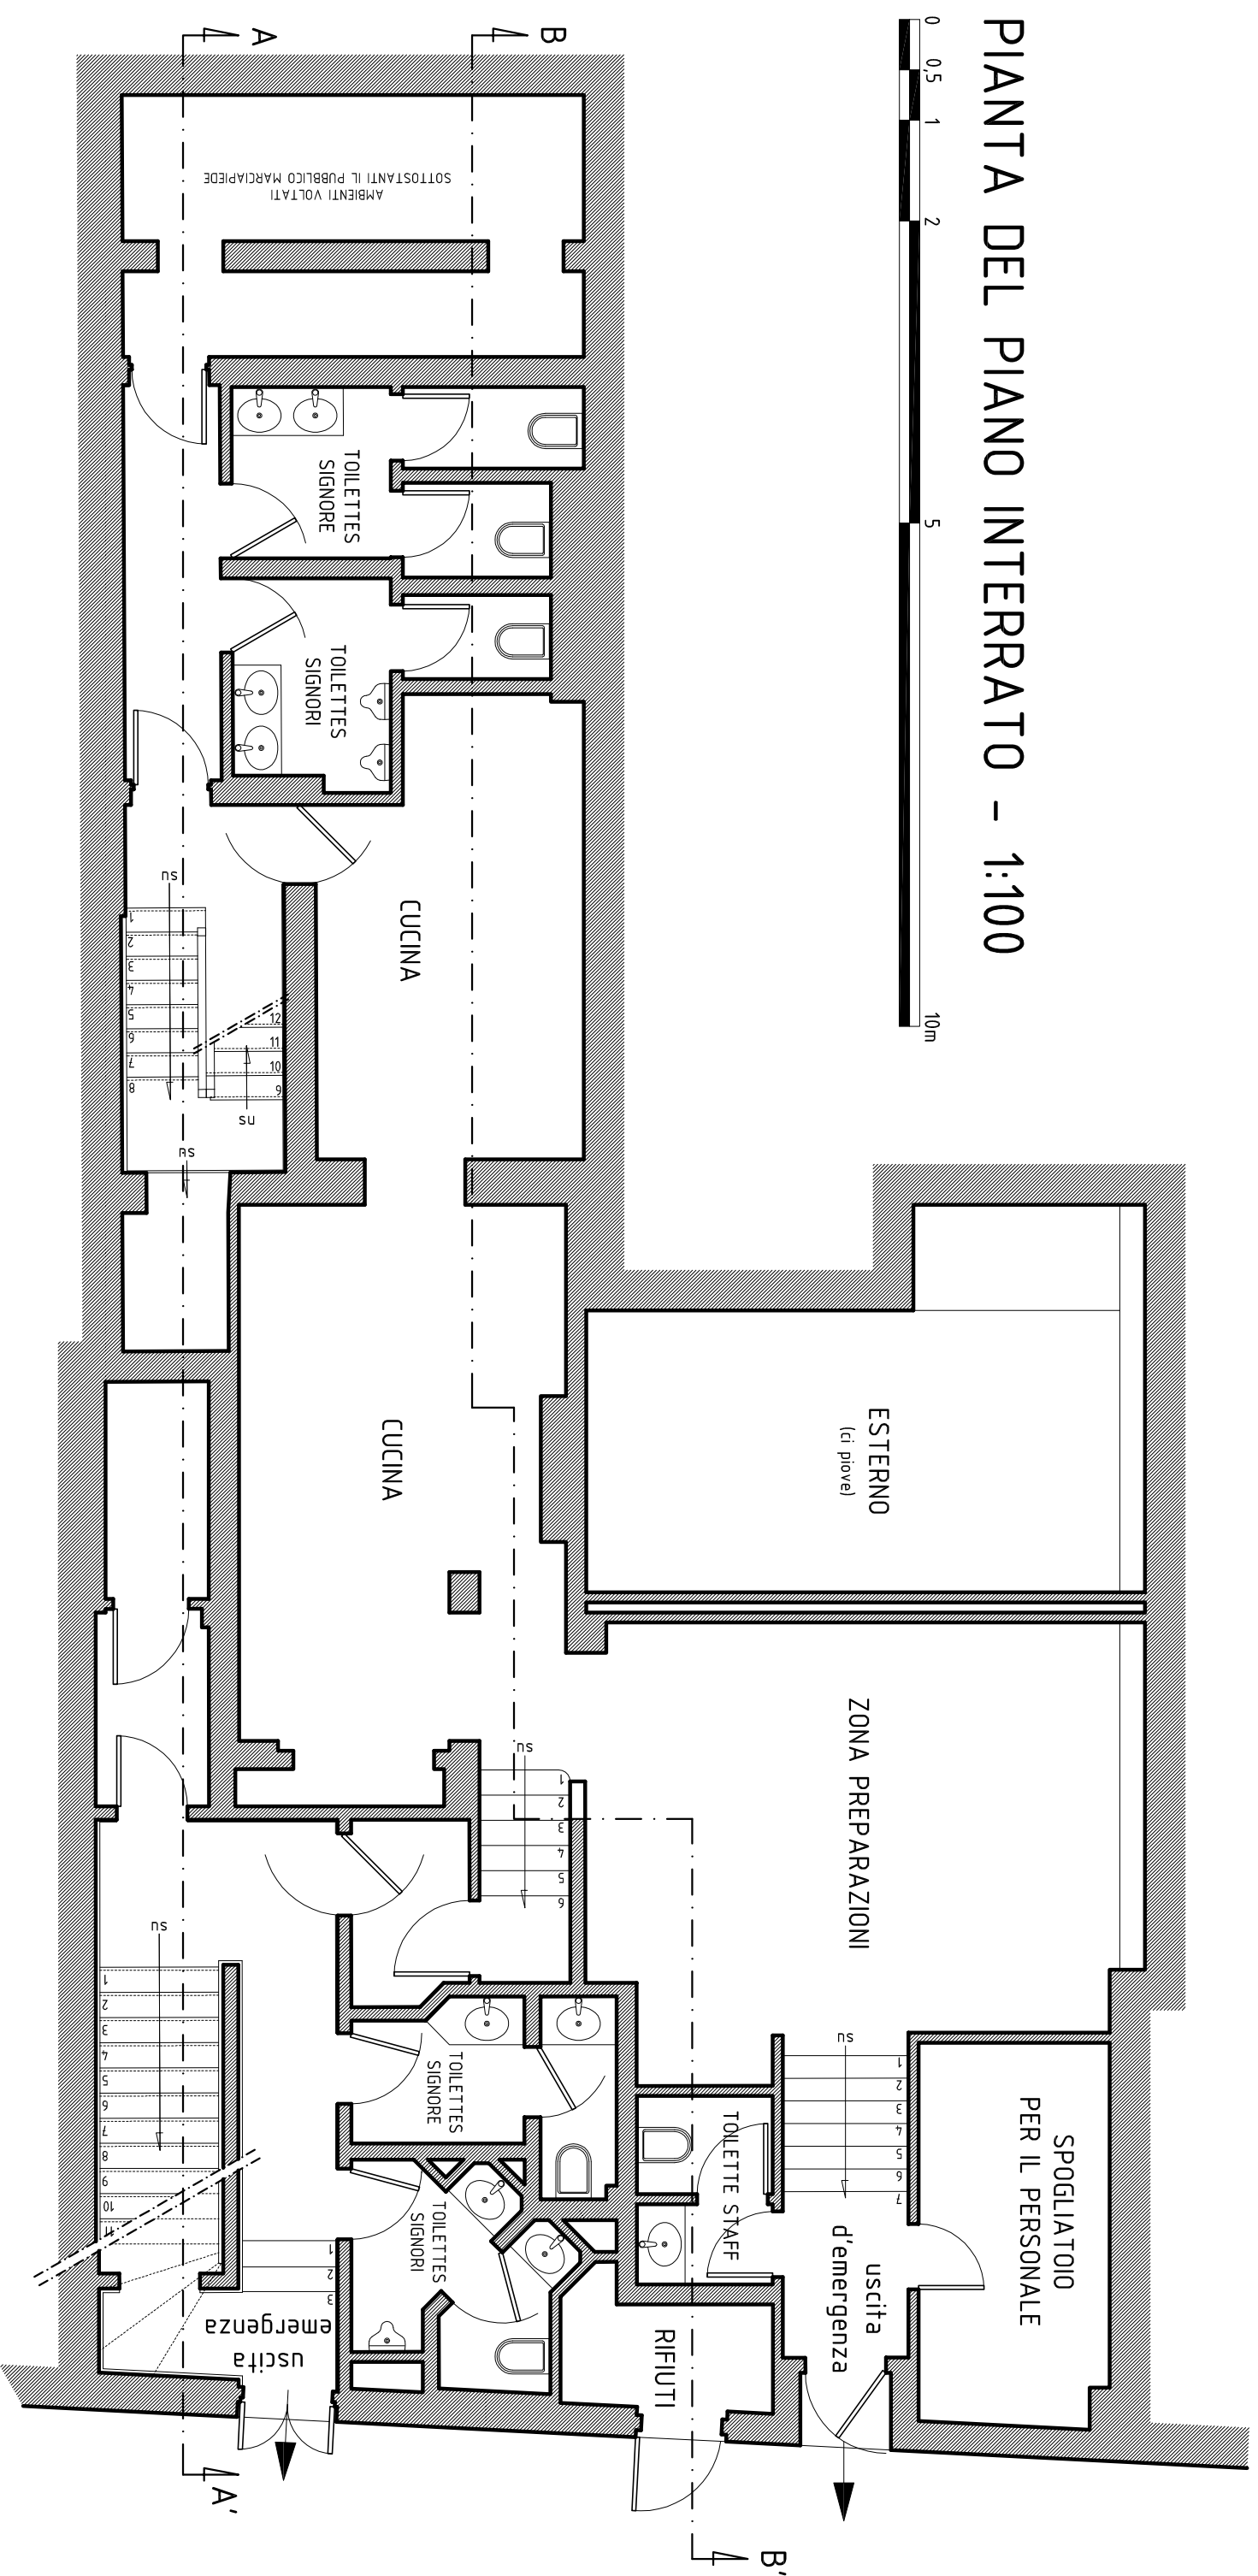

OLIVOCARNE Restaurant - 61, Elizabeth Street, London SW1W 9PP