


Sixth Level Floor Plan
1:200 @A3

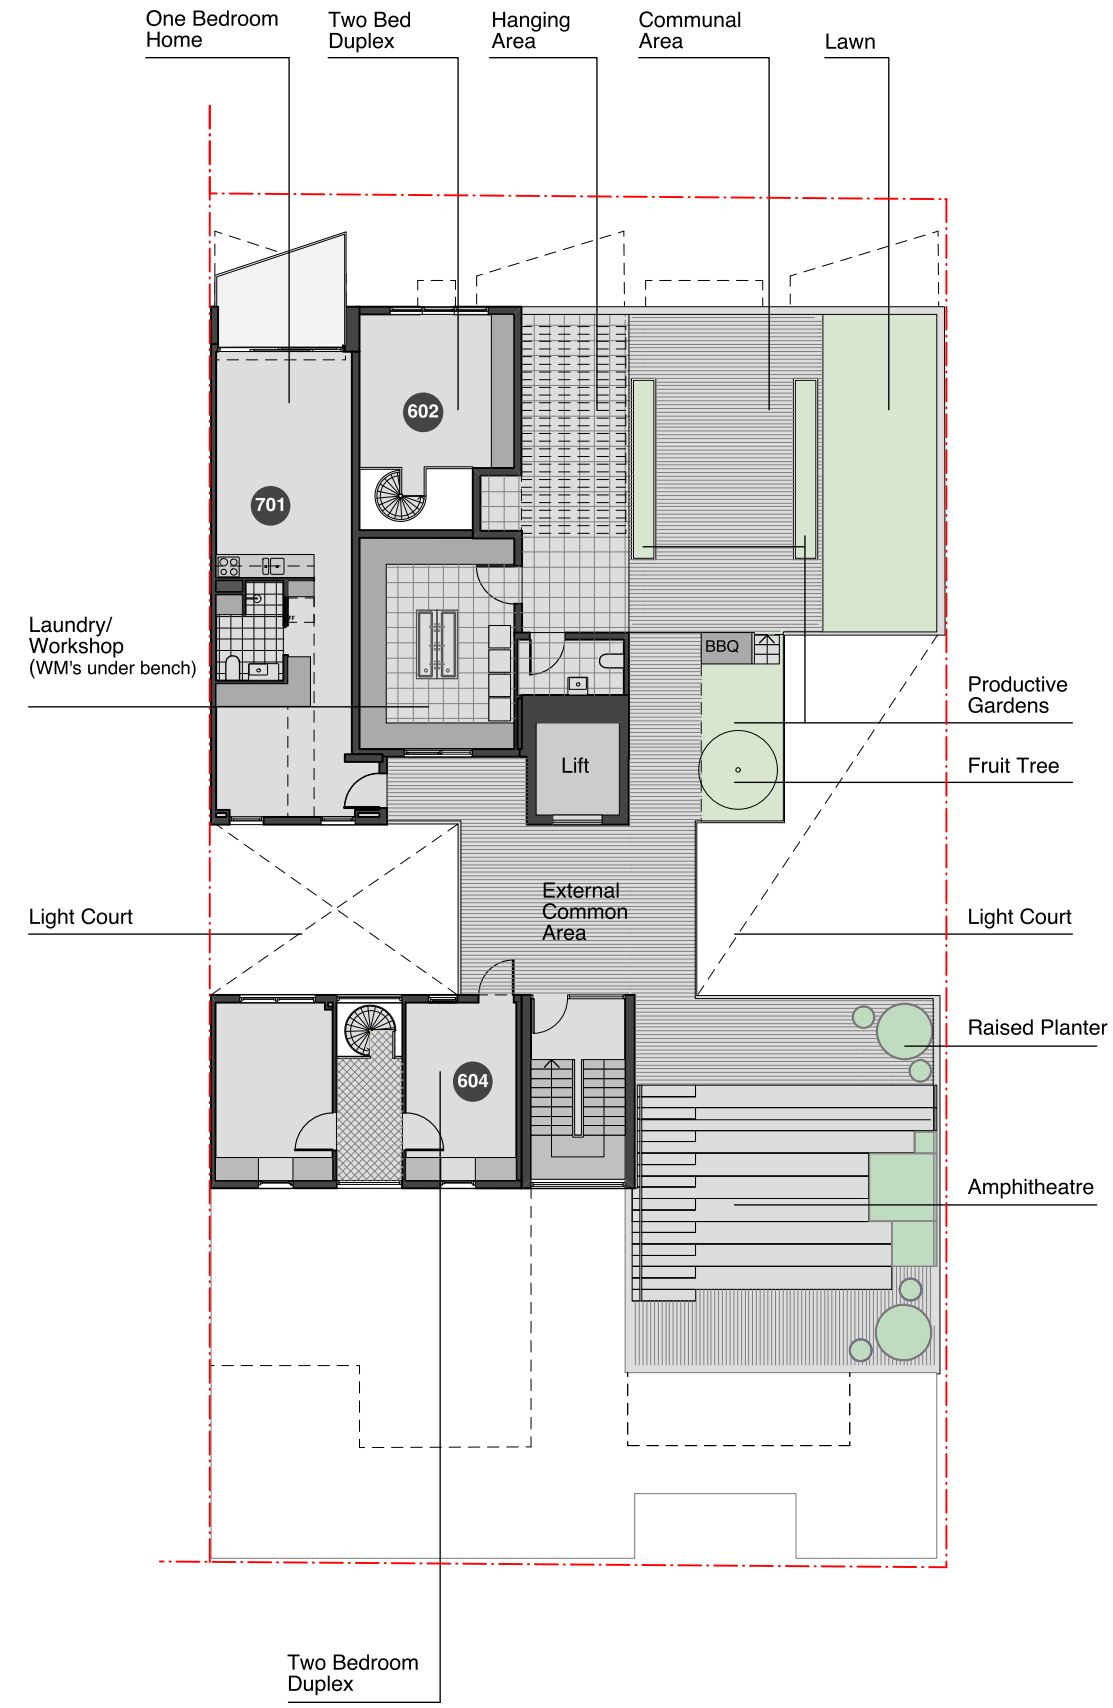

Seventh Level Floor Plan
1:200 @A3

PARK LIFE

**austin
maynard
architects**