




FRONT ELEVATION

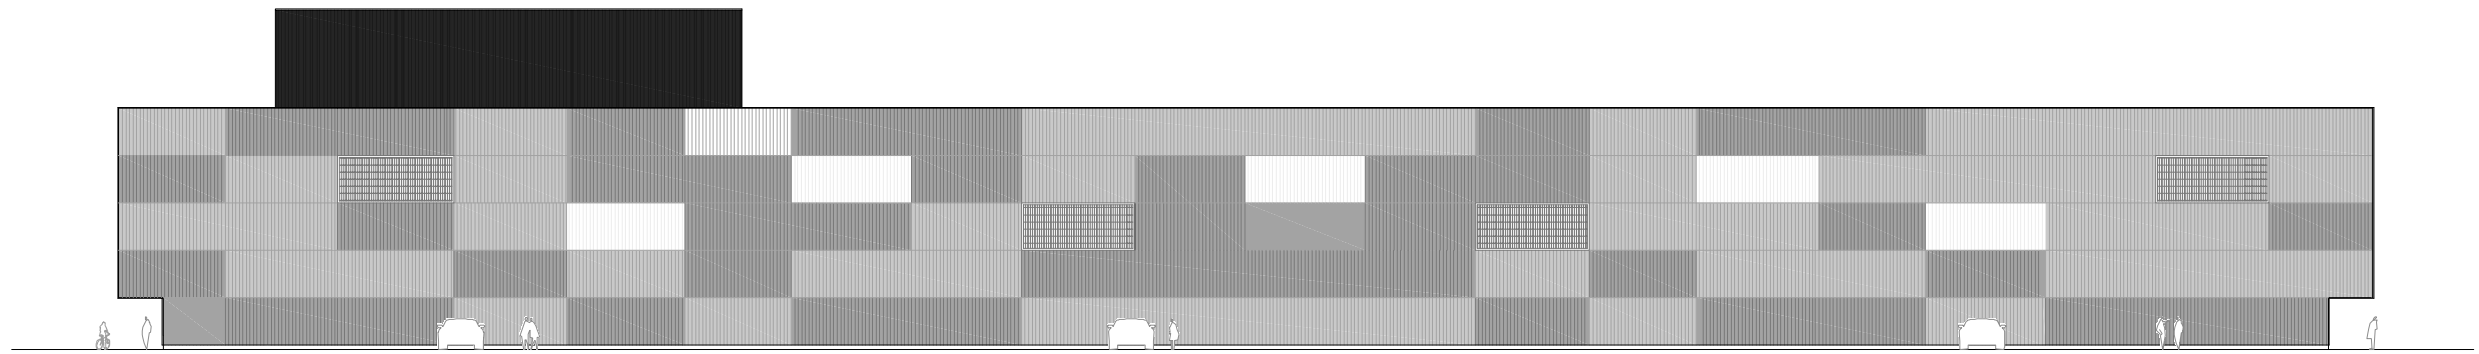


BACK ELEVATION

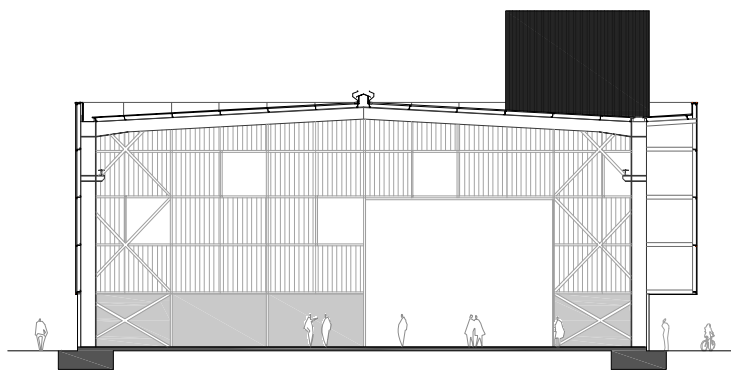


CROSS SECTION

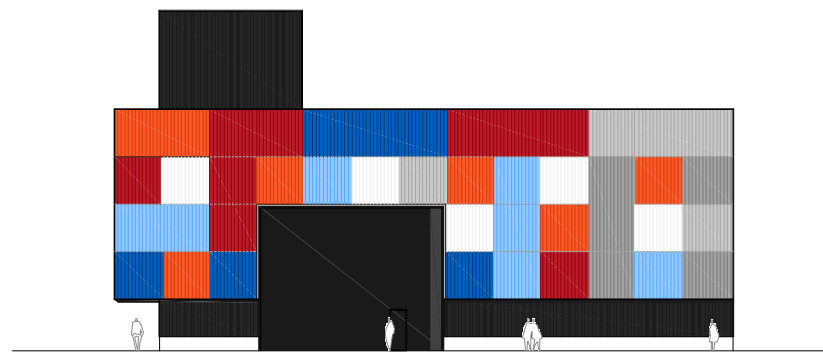

SOUTH ELEVATION

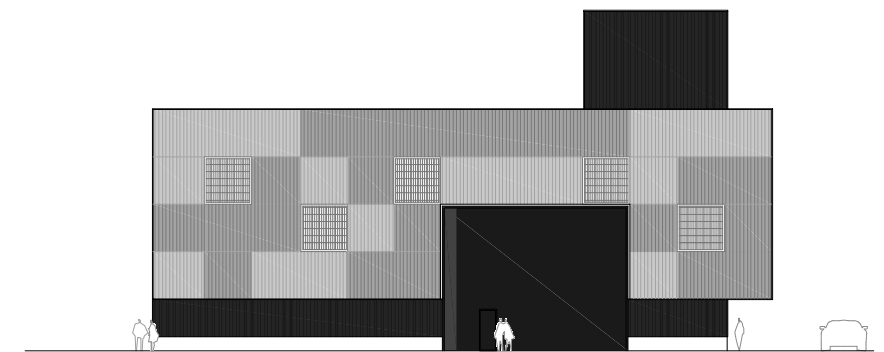

NORTH ELEVATION

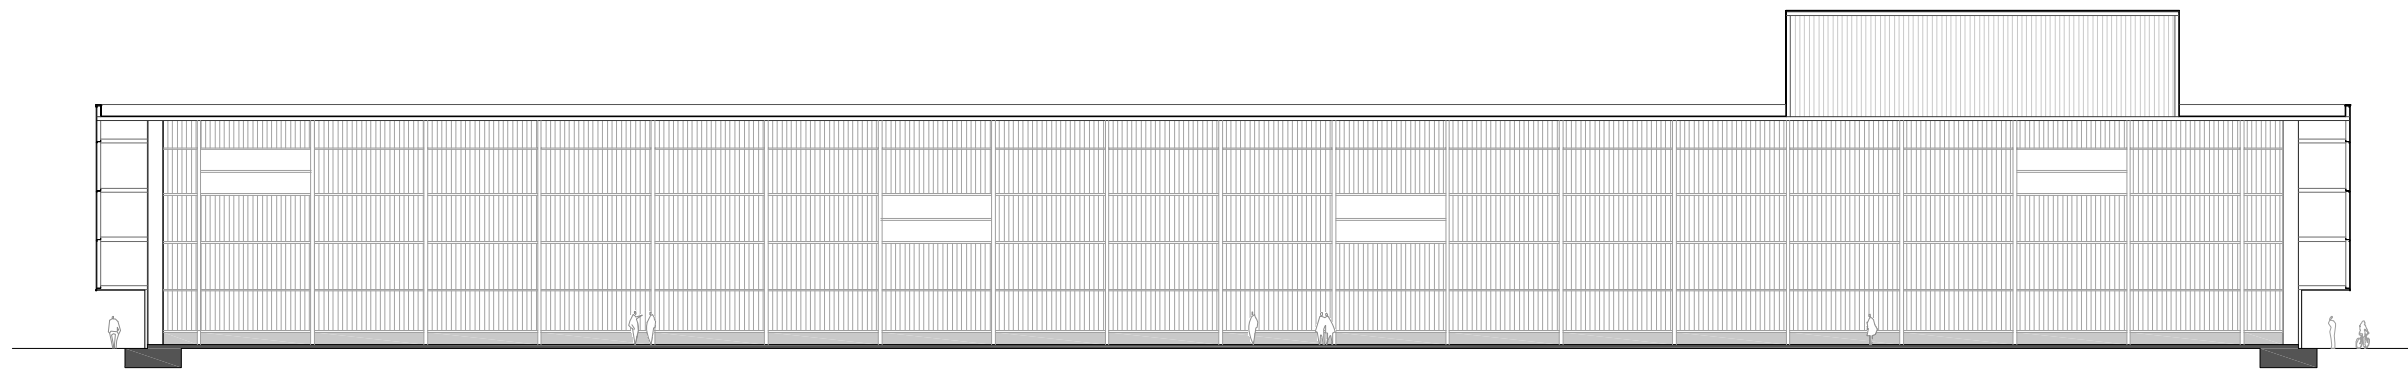

LONGITUDINAL SECTION