


SOUTH ELEVATION

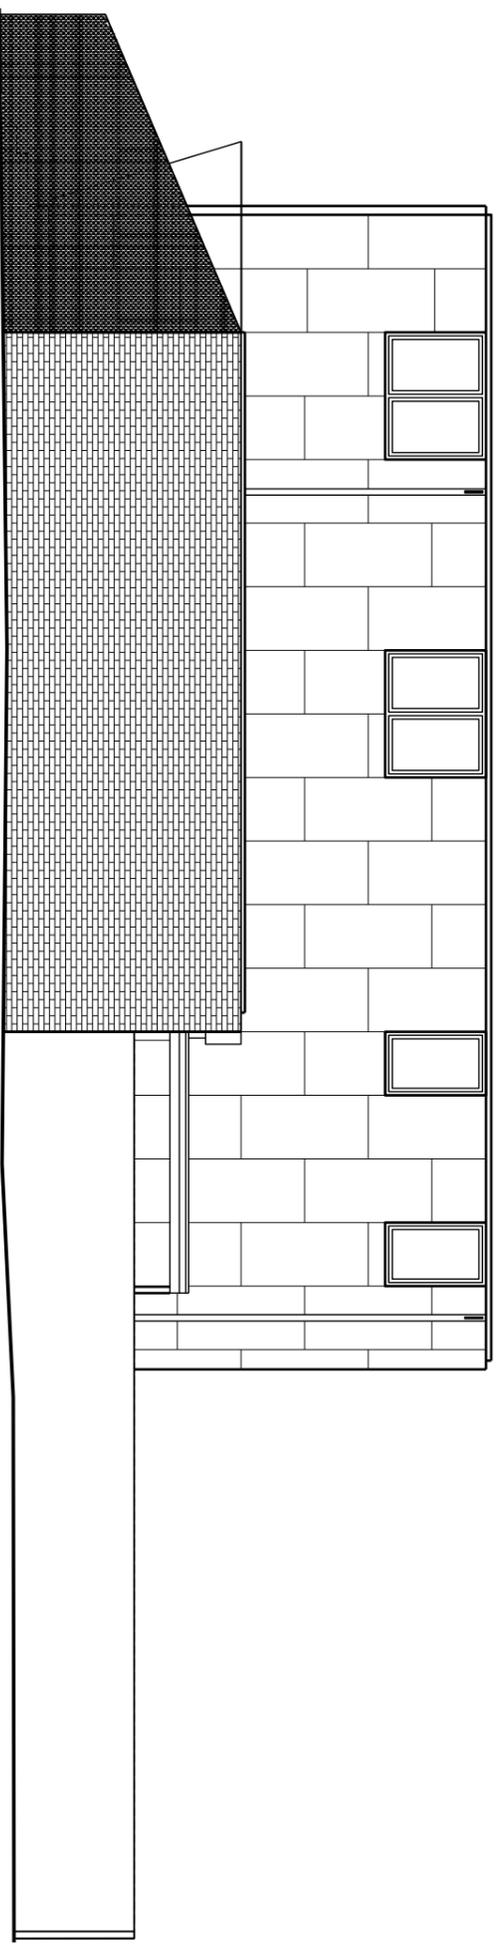

NORTH ELEVATION

