



1. Piso 1:125

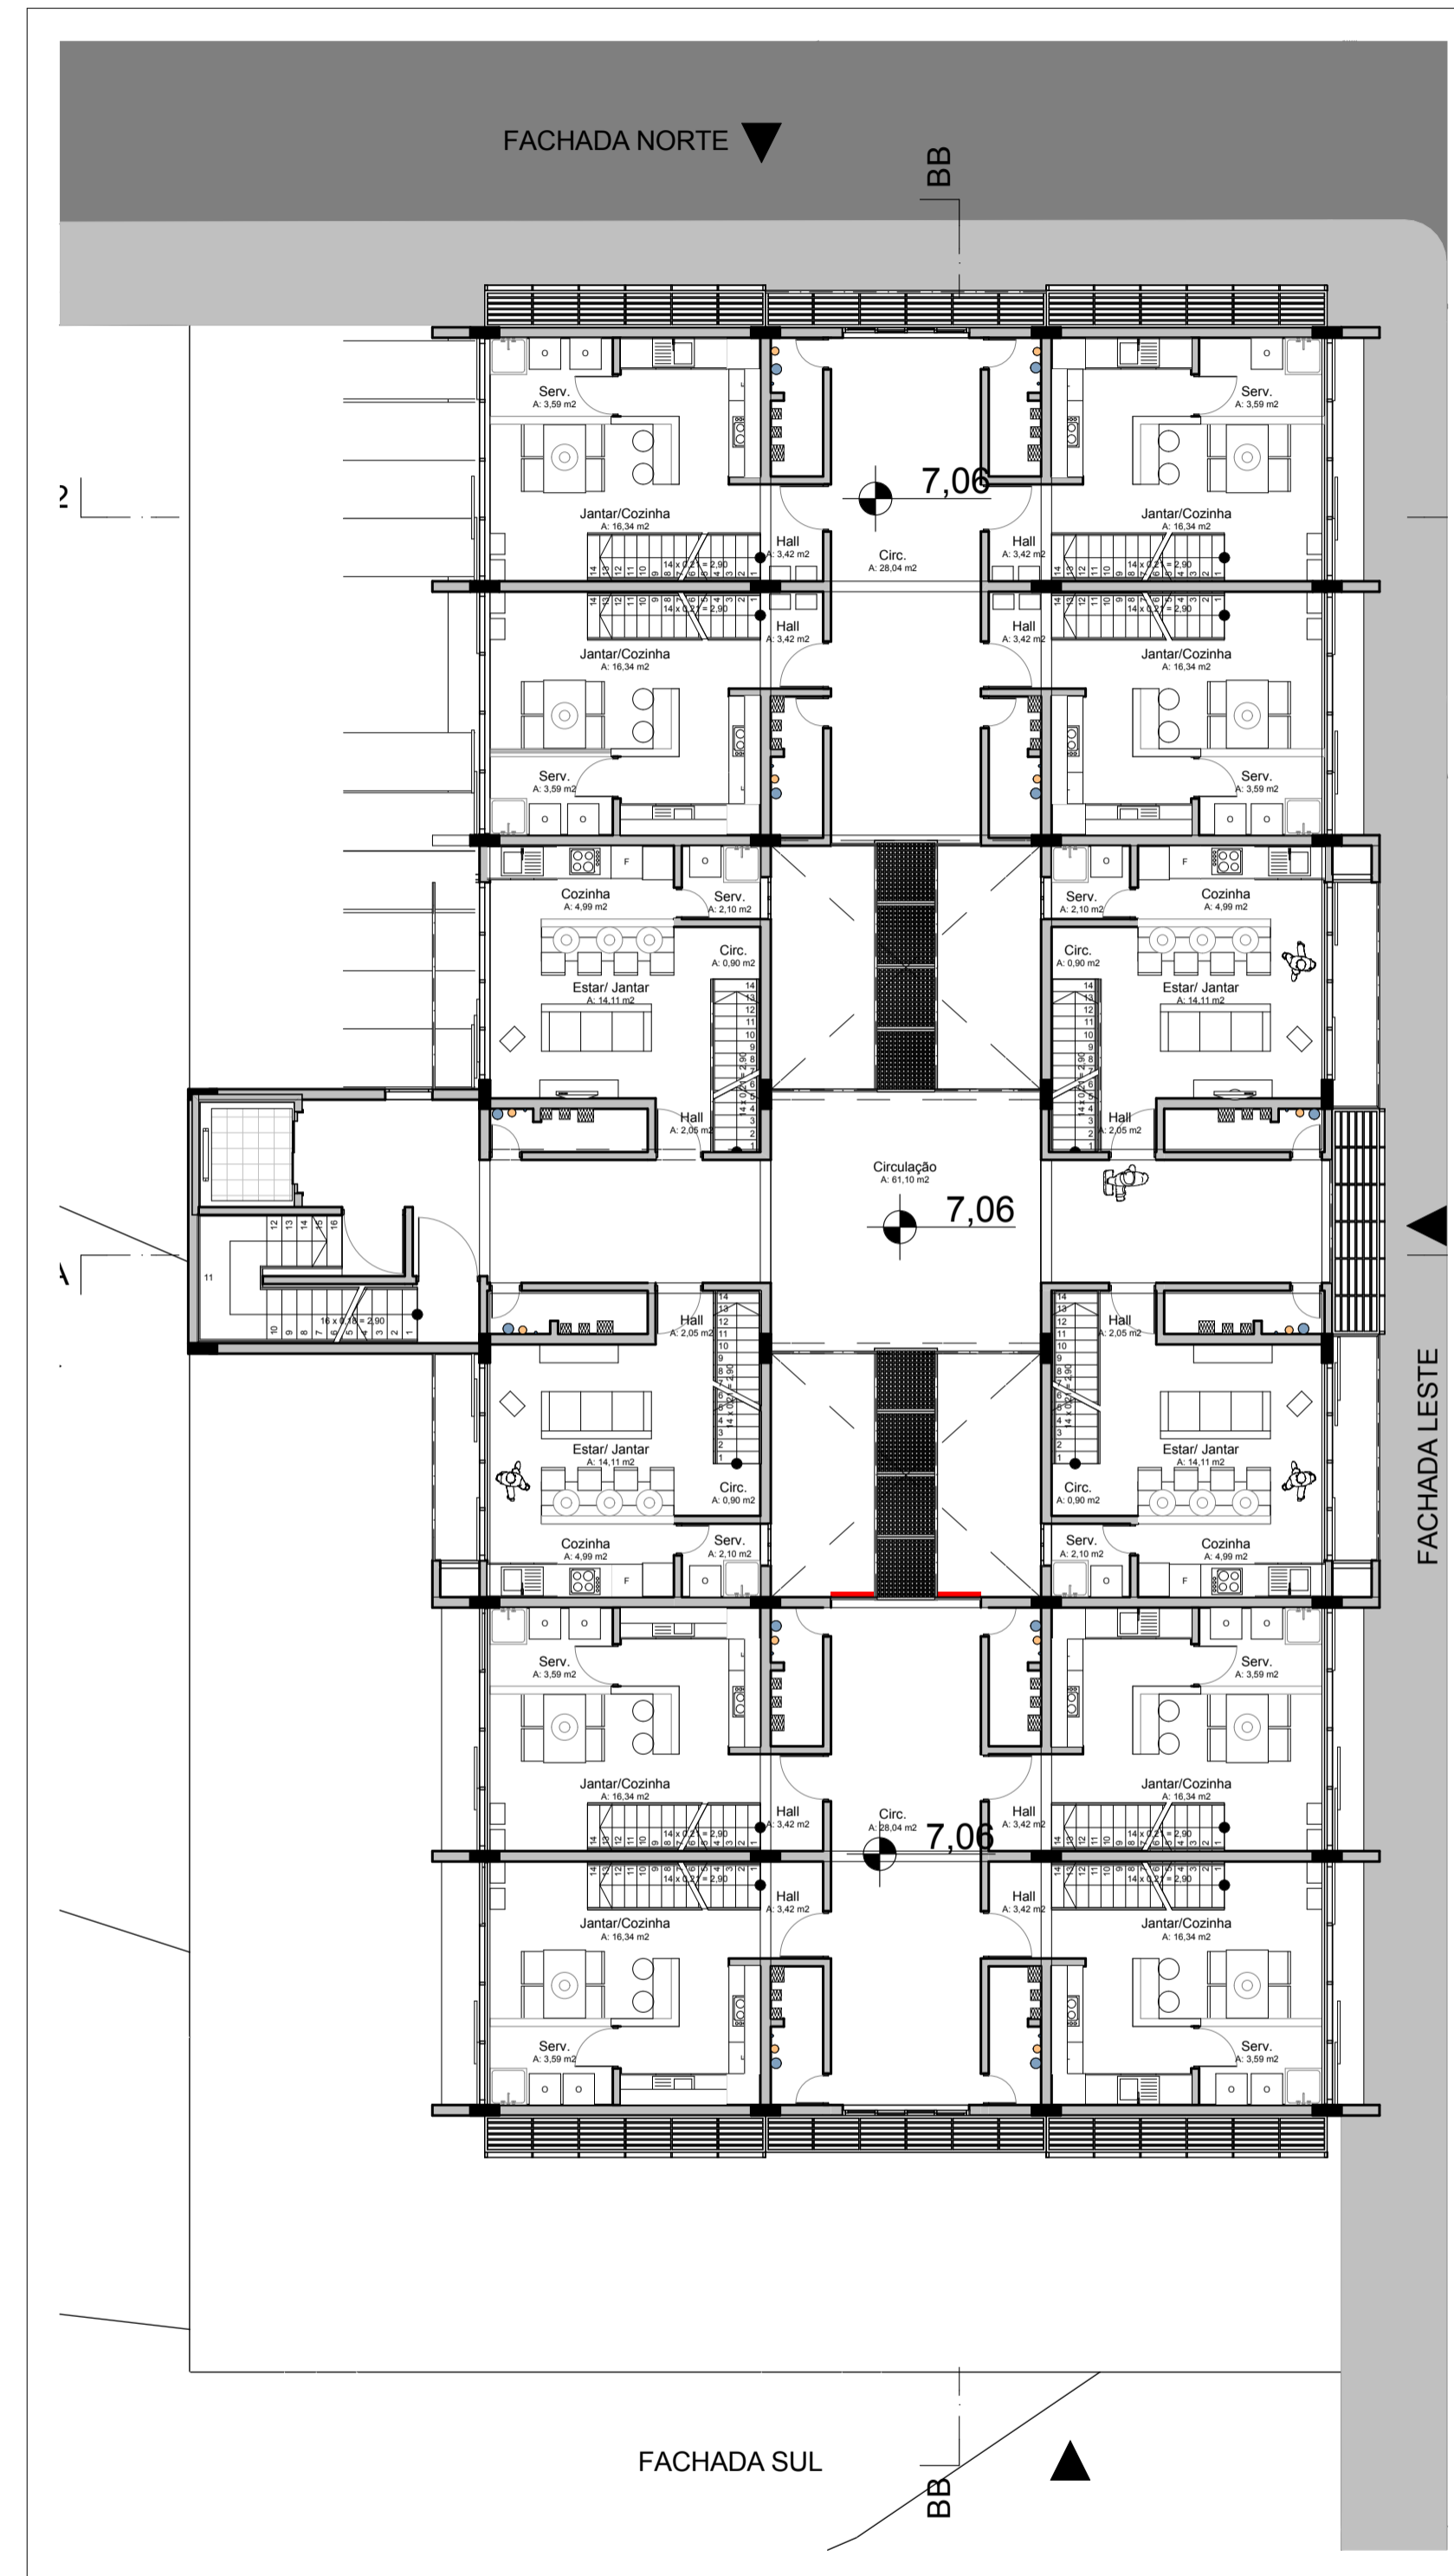

2. Piso 1:125

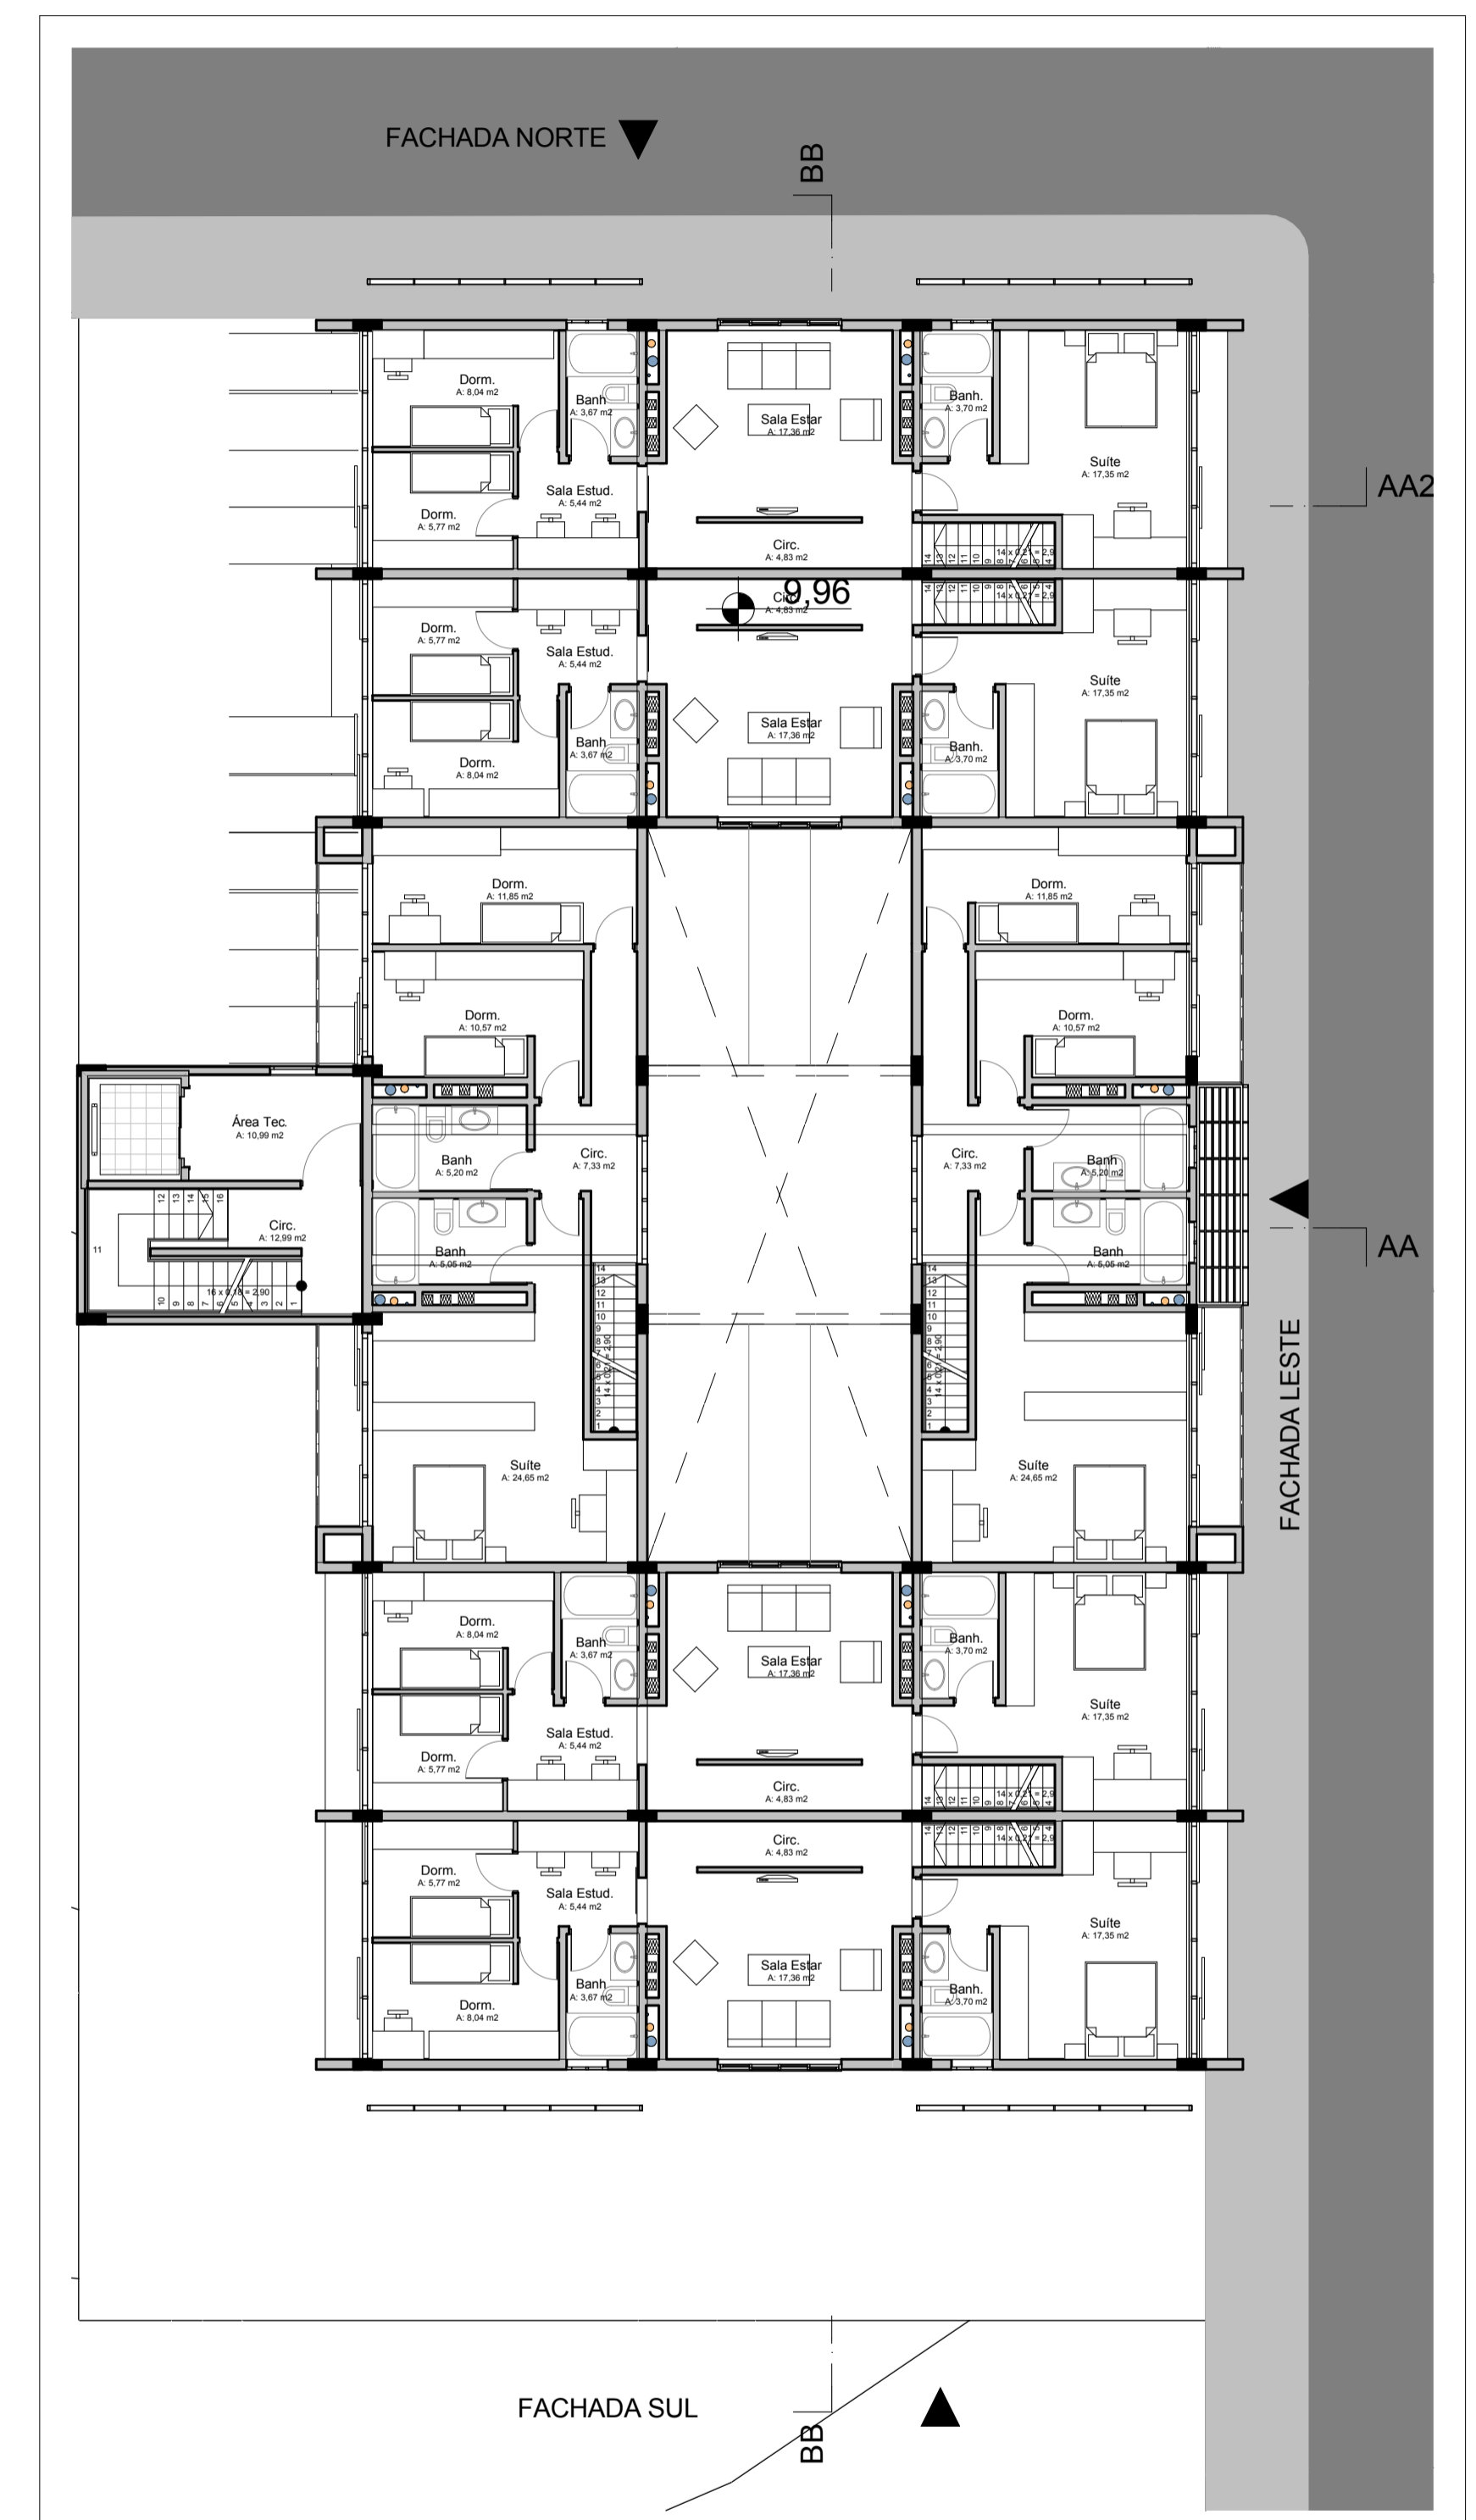

3. Piso 1:125