


SNEDE A-A

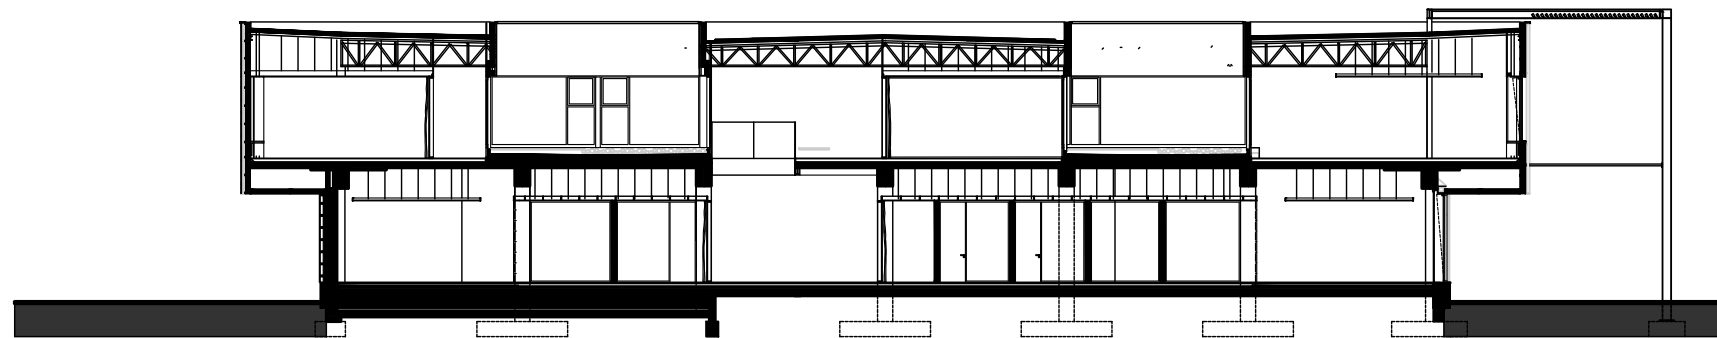

SNEDE B-B

0 2.5 5 12.5M