


SECTION C-C

0
1m
2m
5m
10m

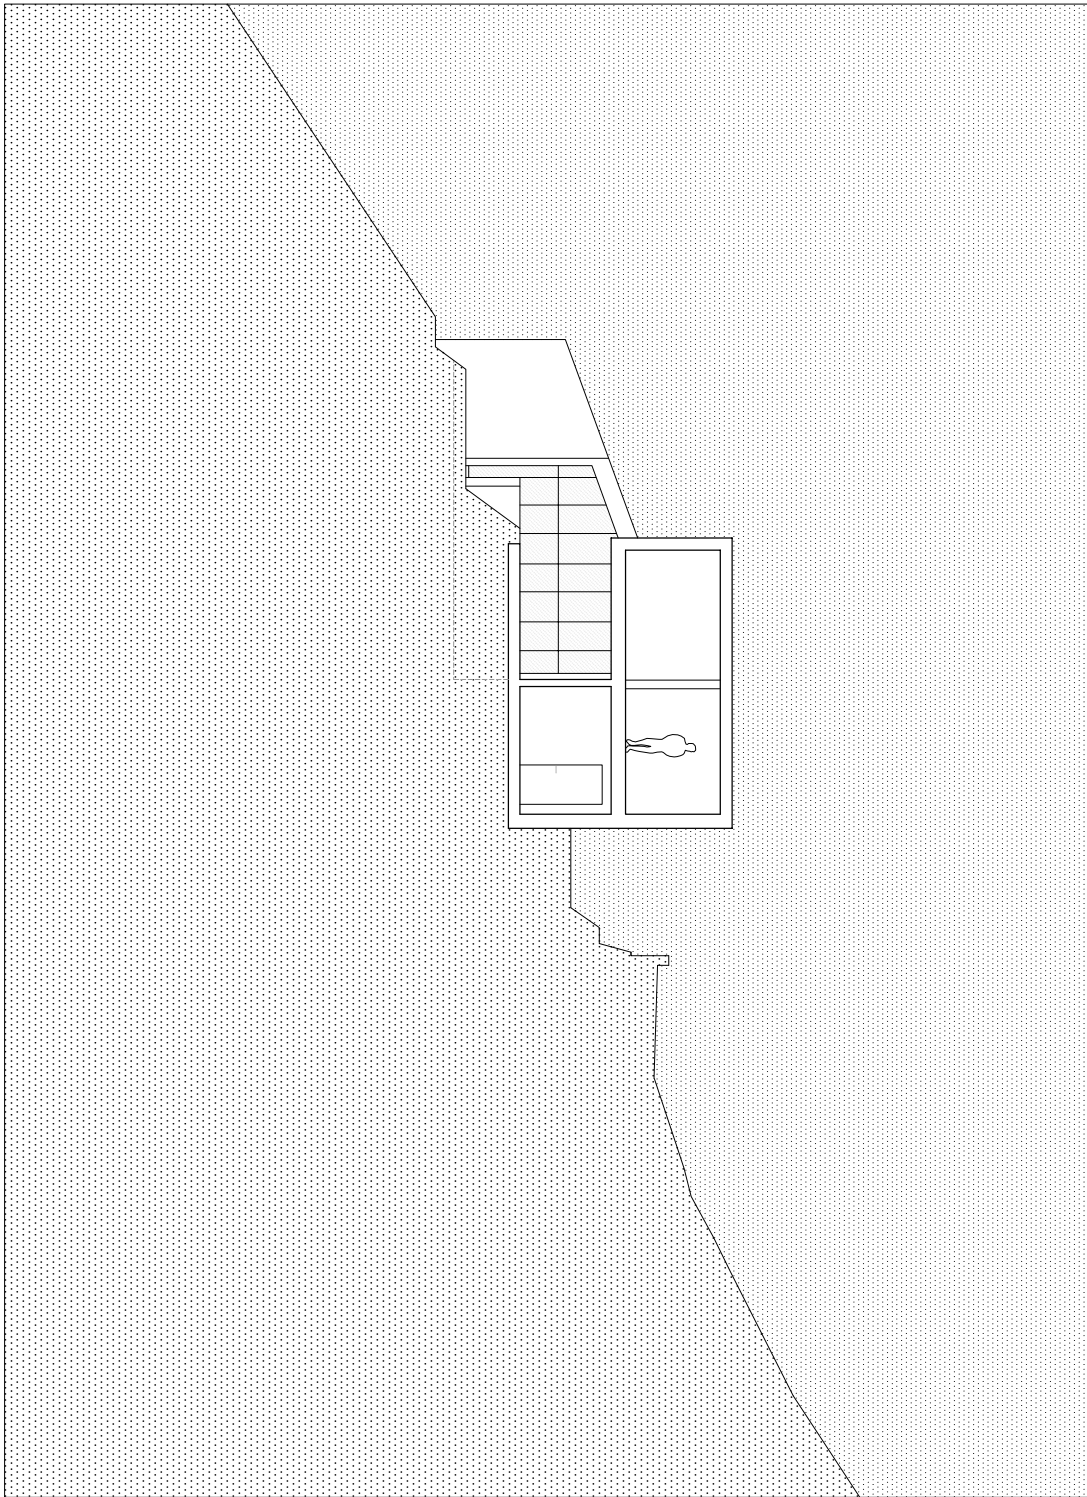

HOUSE IN CARABBIA
TICINO - SWITZERLAND

DAVIDE MACULLO ARCHITECT