


ELEVATIONS



EXTERIOR ELEVATIONS

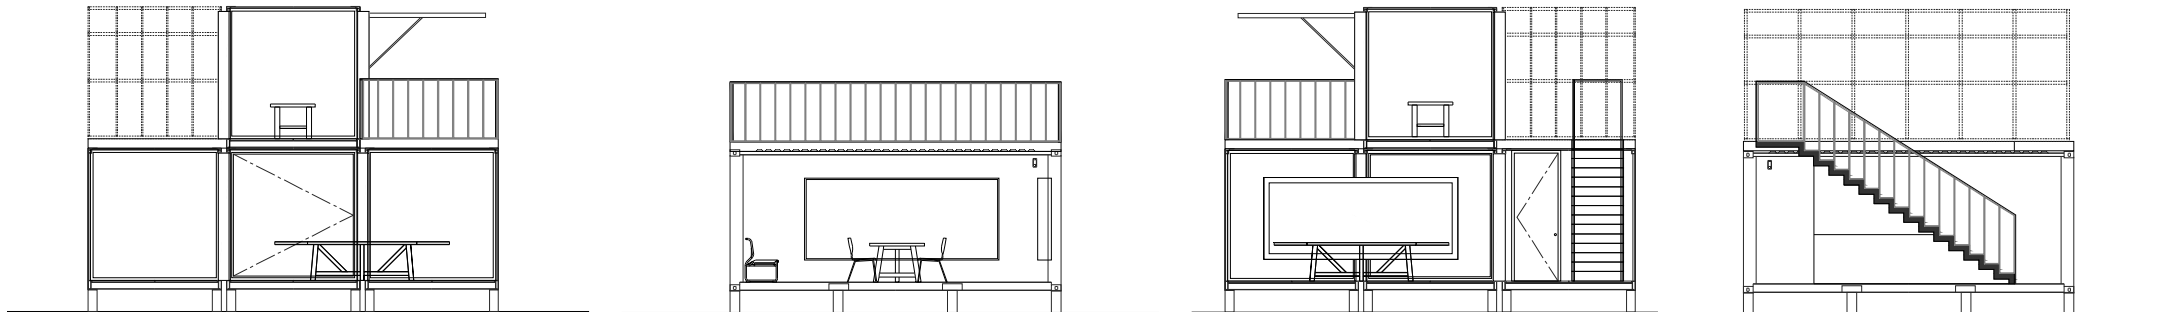

INTERIOR ELEVATIONS