



SOUTHERN ELEVATION (laneway)

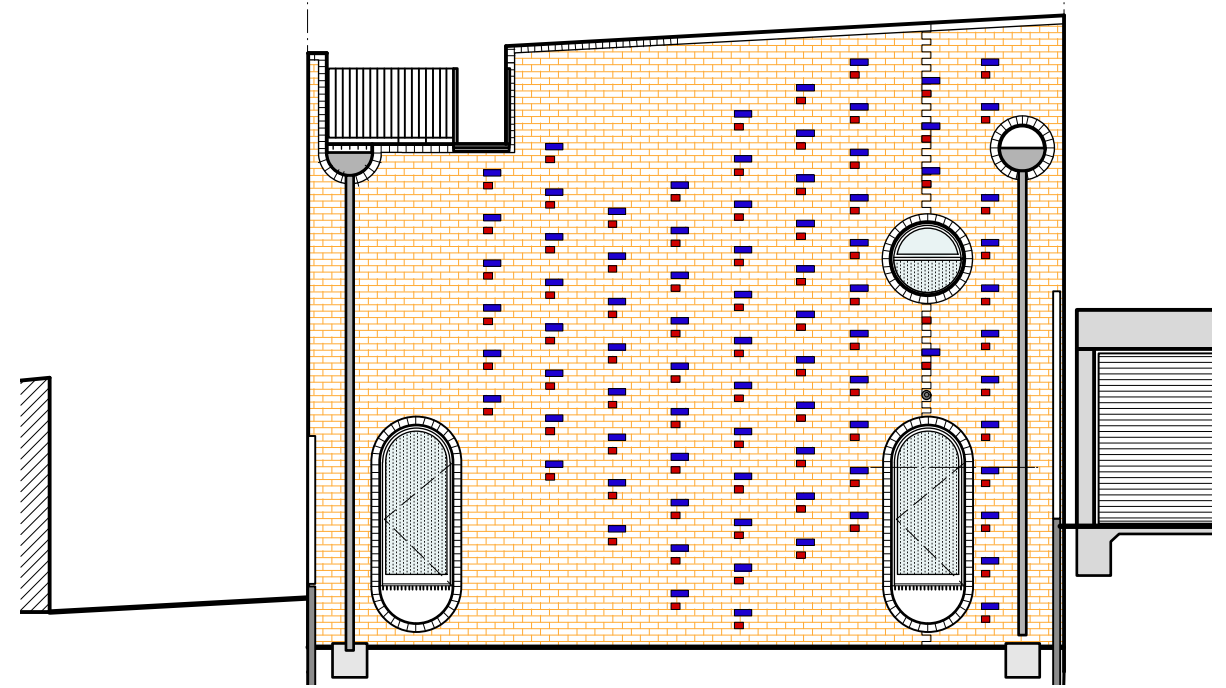

NORTHERN ELEVATION

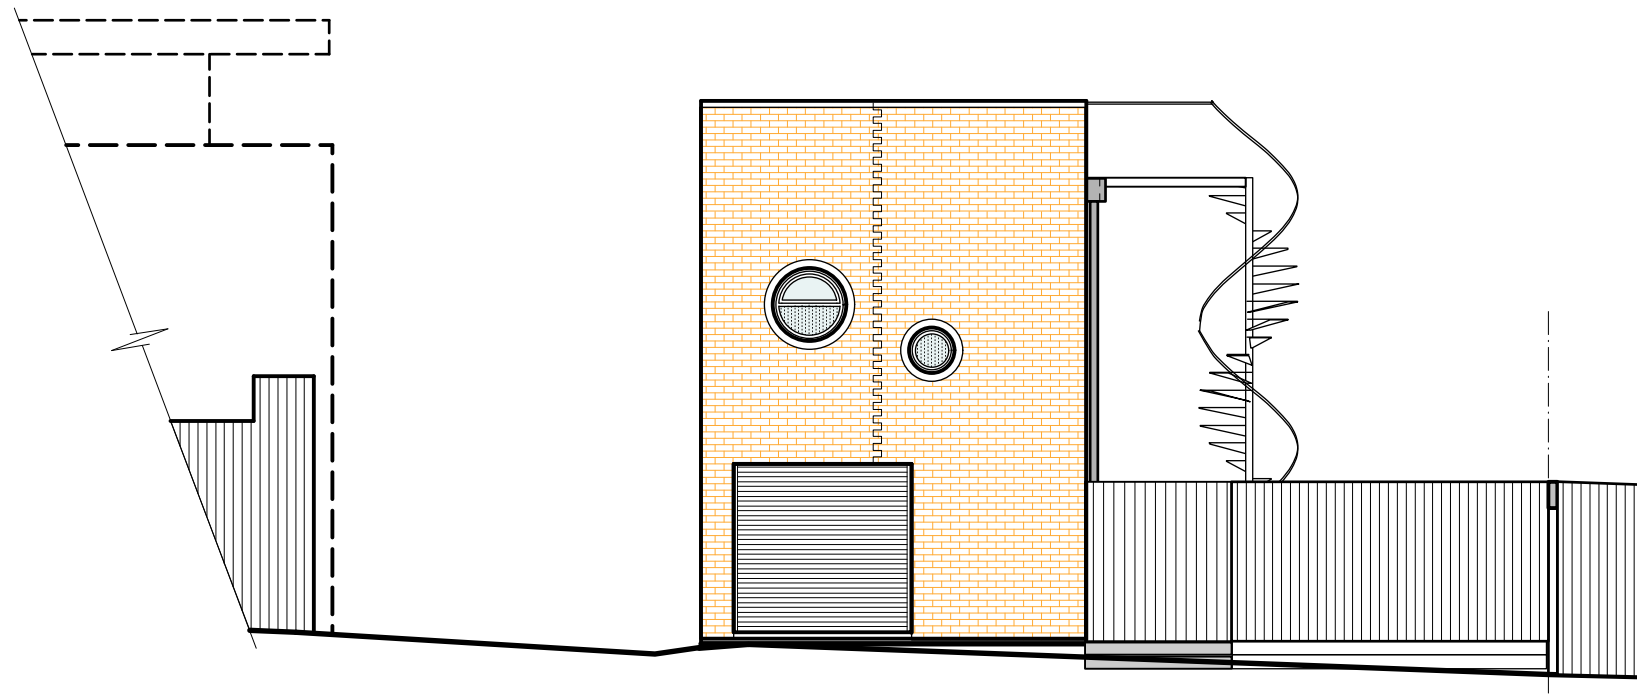

EASTERN ELEVATION (laneway)

Elevations	Brickface
AA-02	1:100

