



South

Slate Roof
Wooden Windows and Doors
Stone Wall
Valux Roof Lights

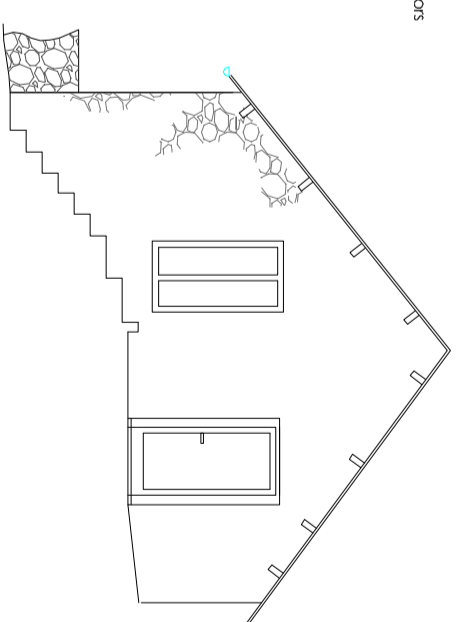


East

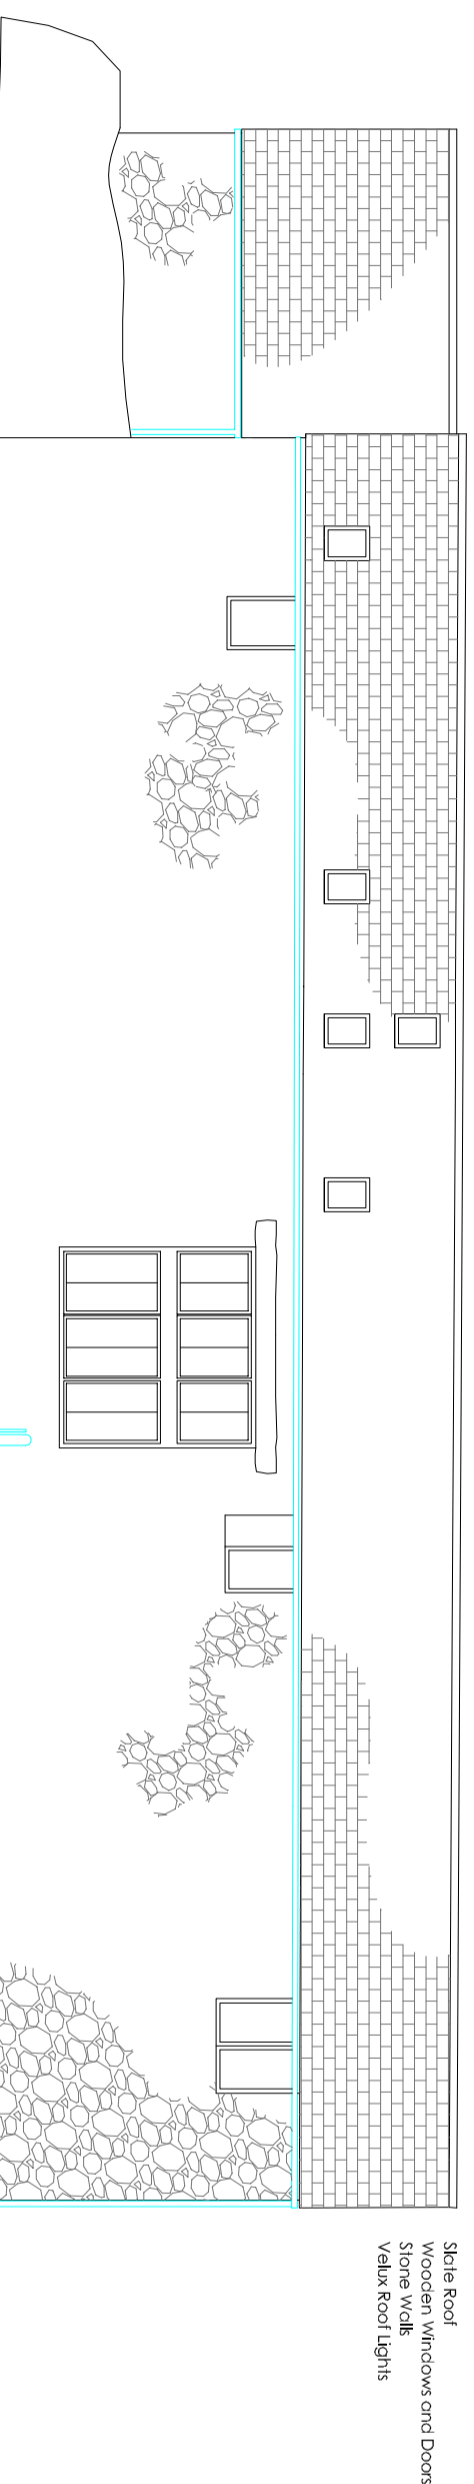


North


Slate Roof
Wooden Windows and Doors
Stone Wall
Valux Roof Lights

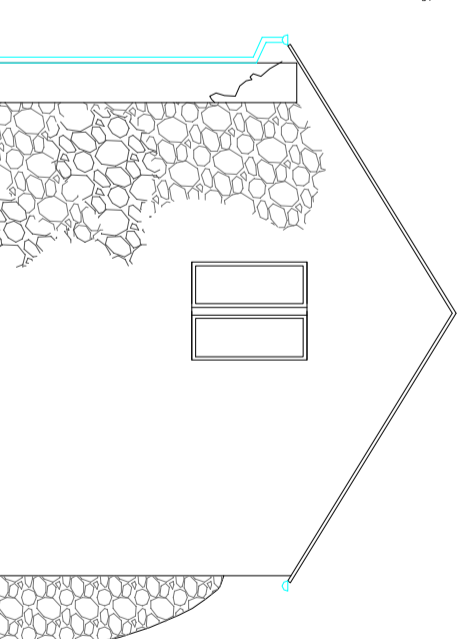

West

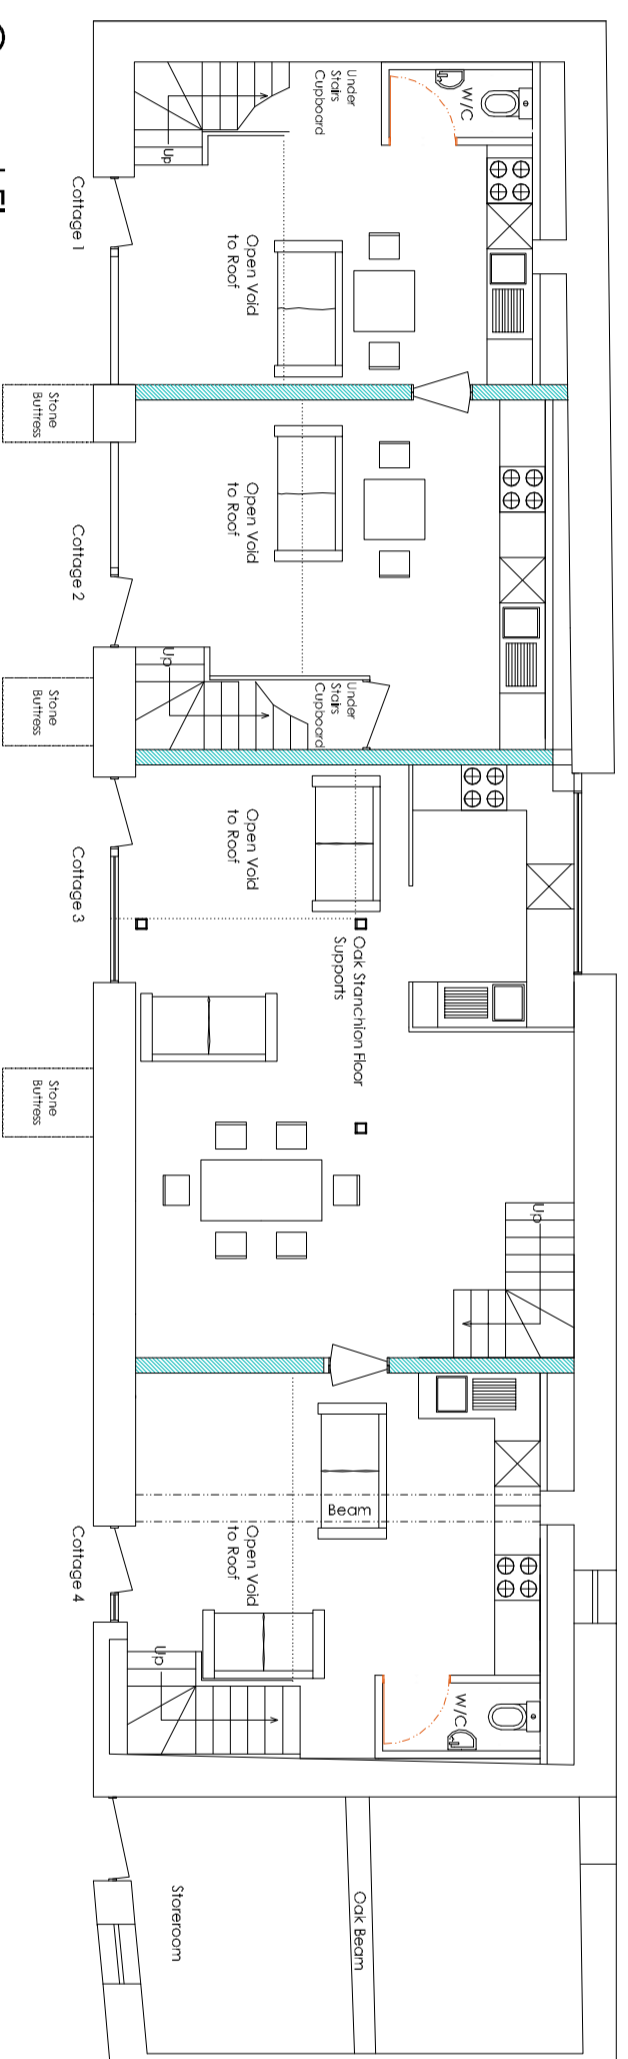

Ground Floor

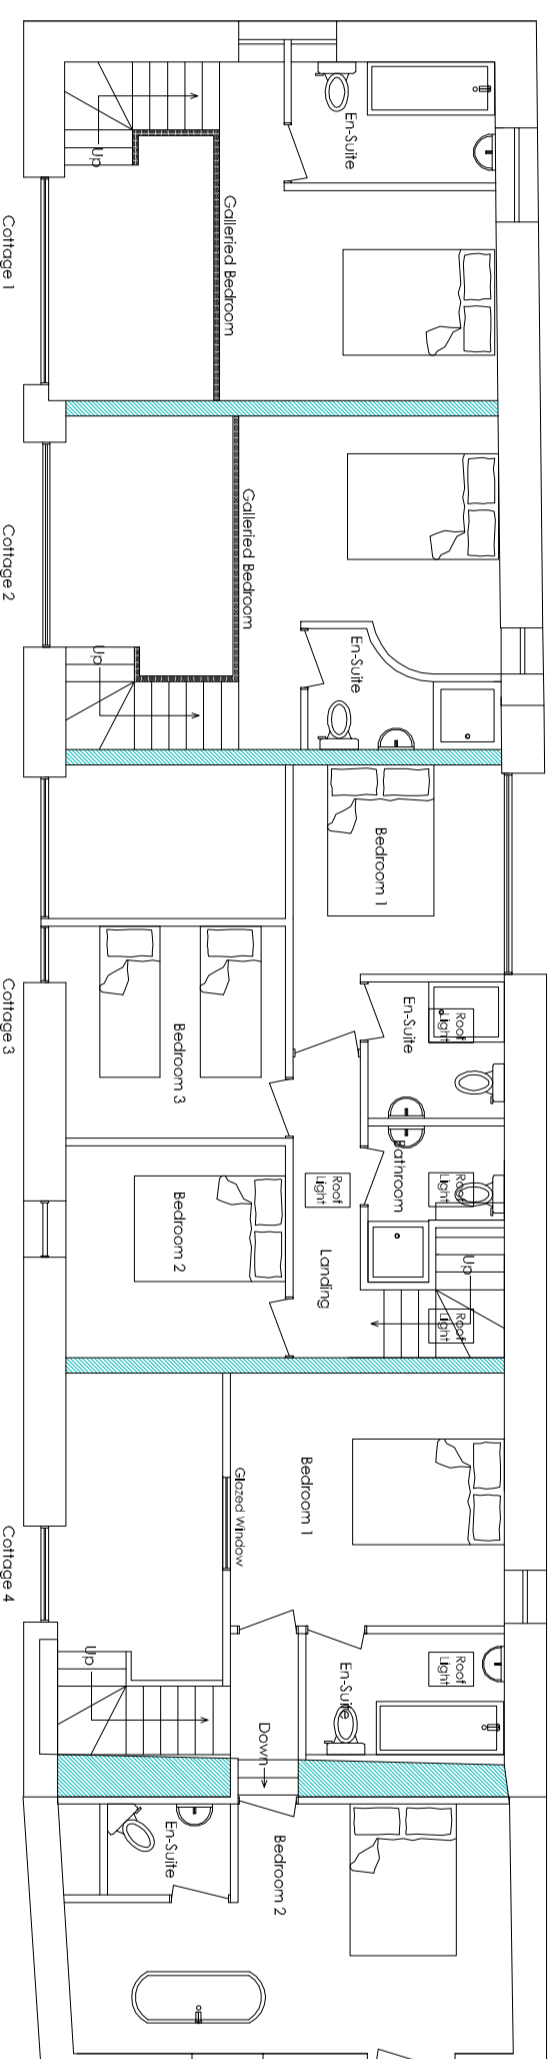

First Floor

CLIENT	Mr Cumm
ADDRESS	Okehampton Devon
DRAWING	Proposed
DATE	Date
DRAWING #	1
SCALE	1:100
JOB #	
NOTES	

ARCHITECTURAL SERVICES



EXTENSIONS CONVERSIONS NEW BUILDS
PLANNING & BUILDING REGULATIONS/PERMITS/CONDS
RICHARD ARCHER RT 1987
simon@architectural-services.org