

CONTRACT
RATHEN LODGE, FRASEBURGH
FOR MR. AND MRS. JACK

PLAN OF ENTRANCE STEPS


CONTRACT NO.
GR5925

DRAWING REF.

DESCRIPTION

PREPARED BY **GD** DATE
CHECKED BY DATE
29/11/2016

SHEET NO. REV.
PL D

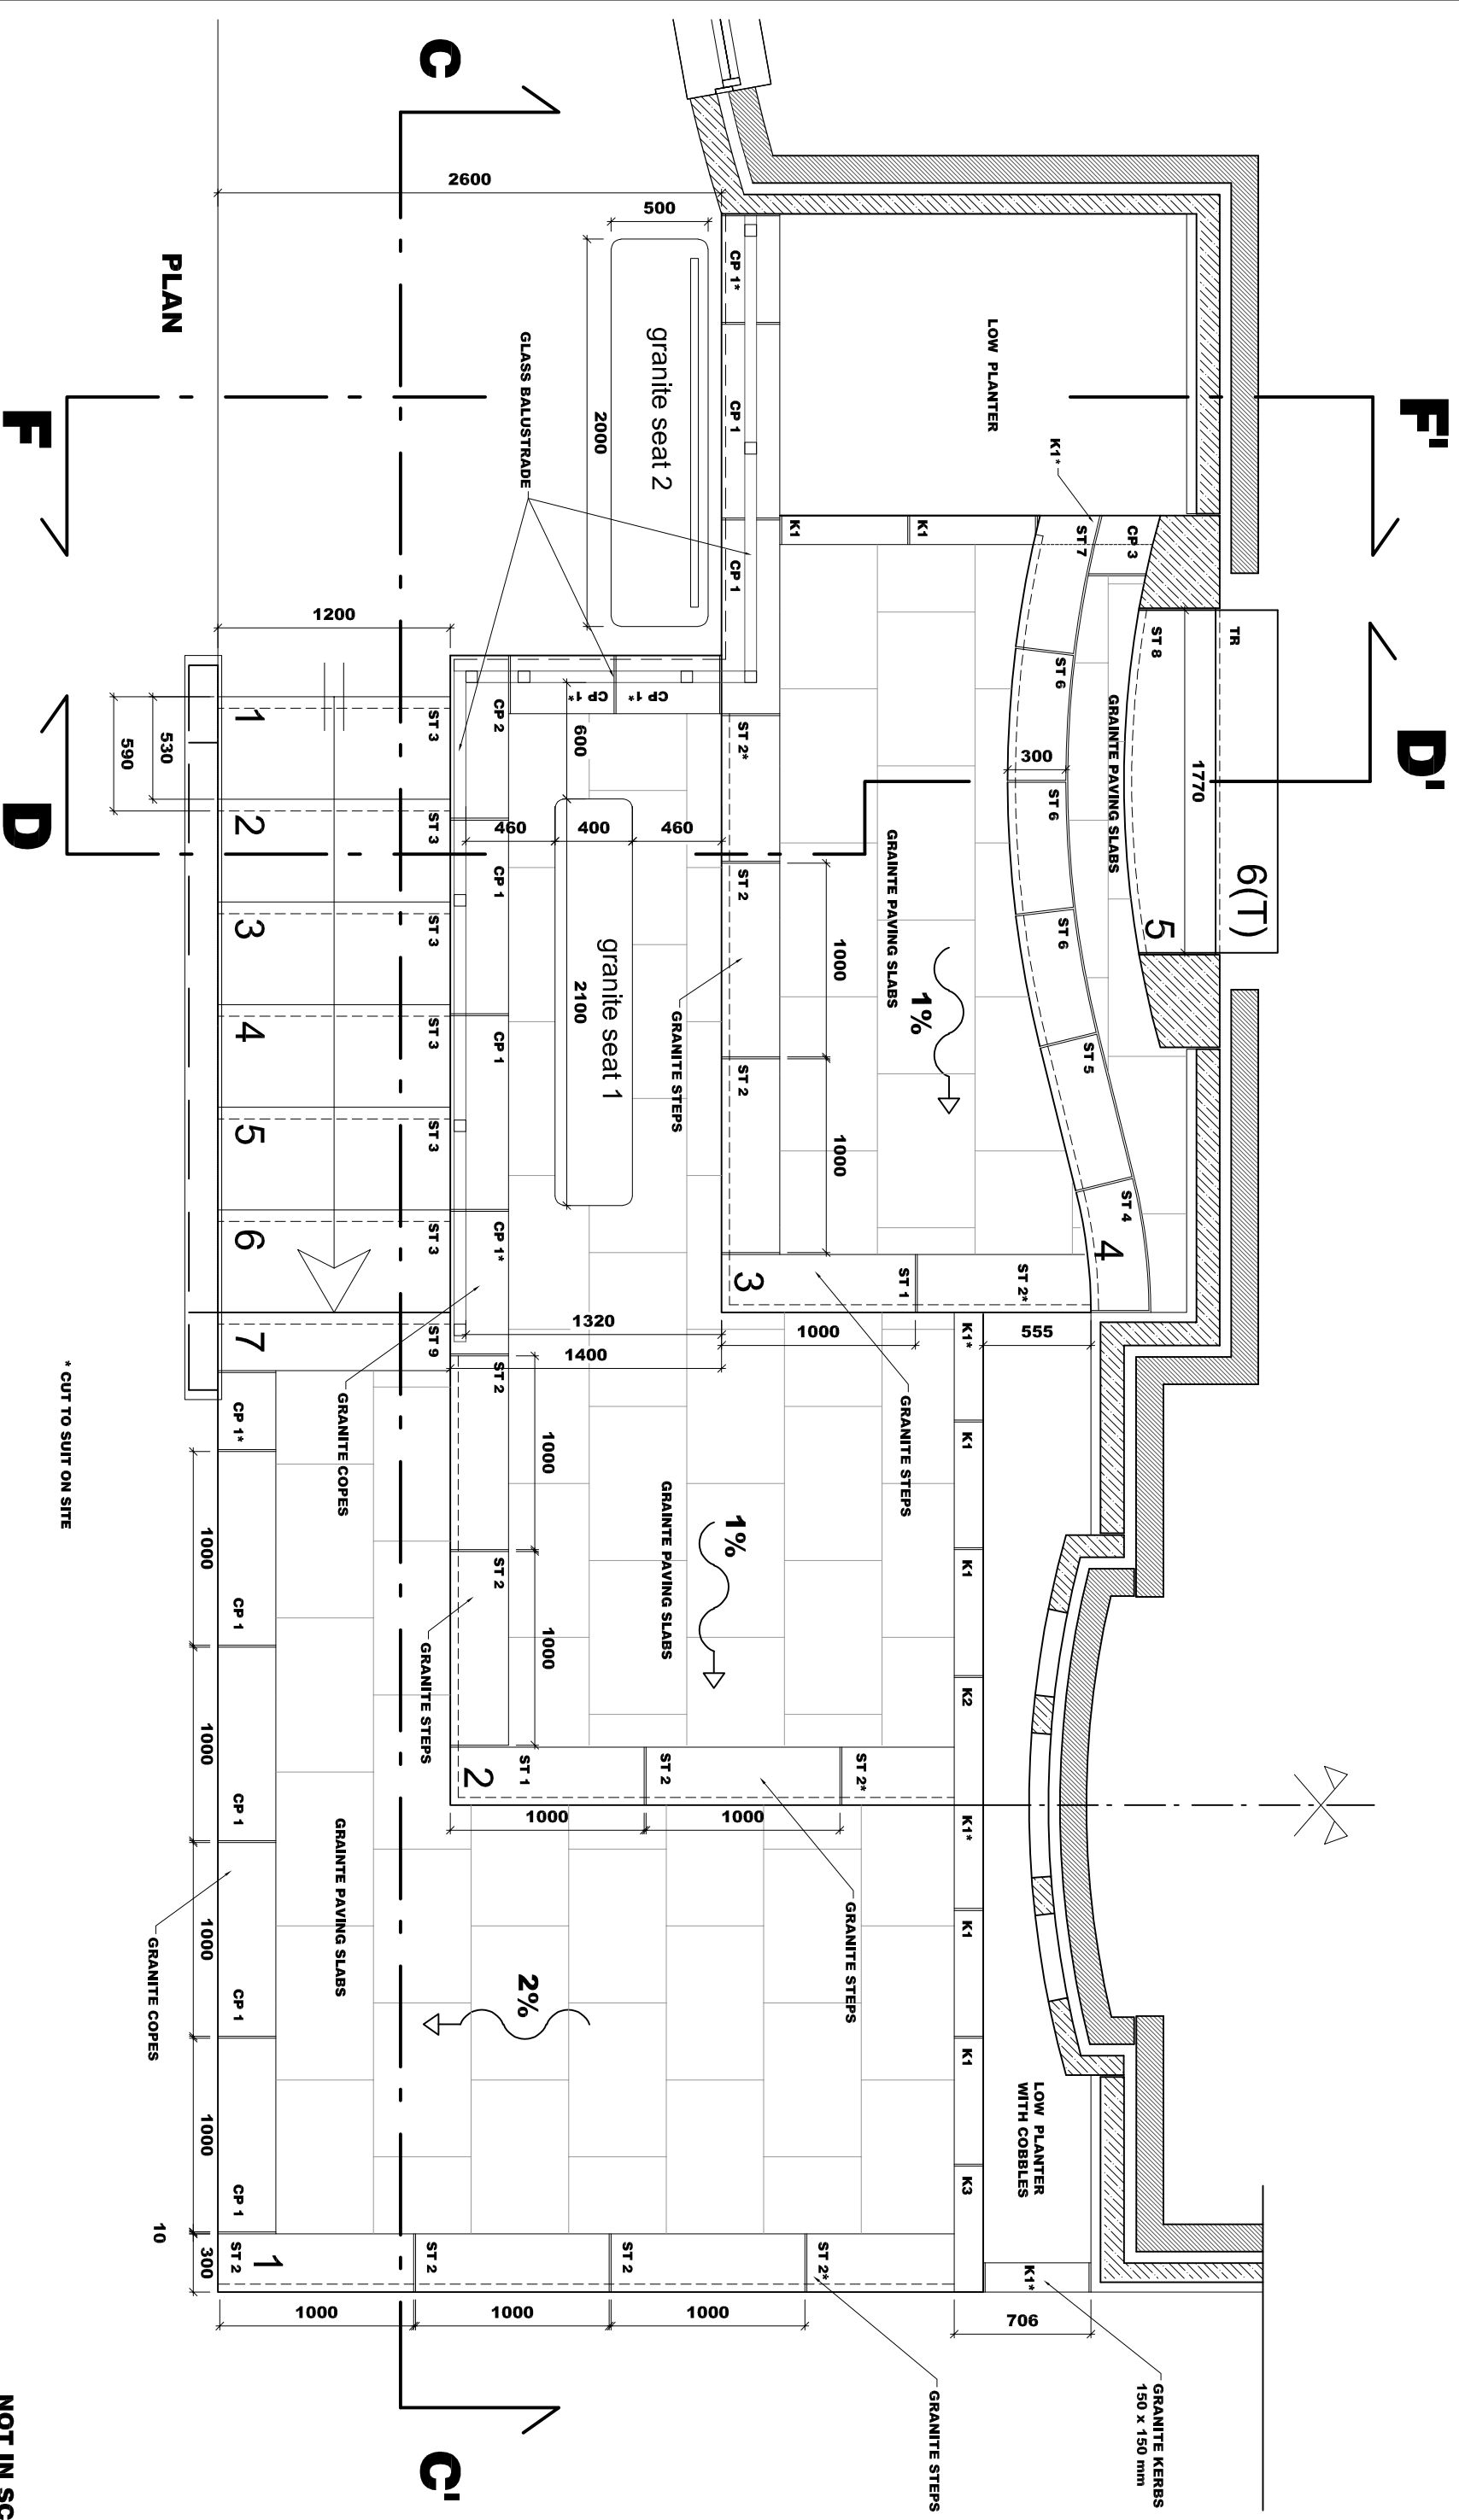

PLAN

* CUT TO SUIT ON SITE

NOT IN SCALE