



Proposed First Floor Plan

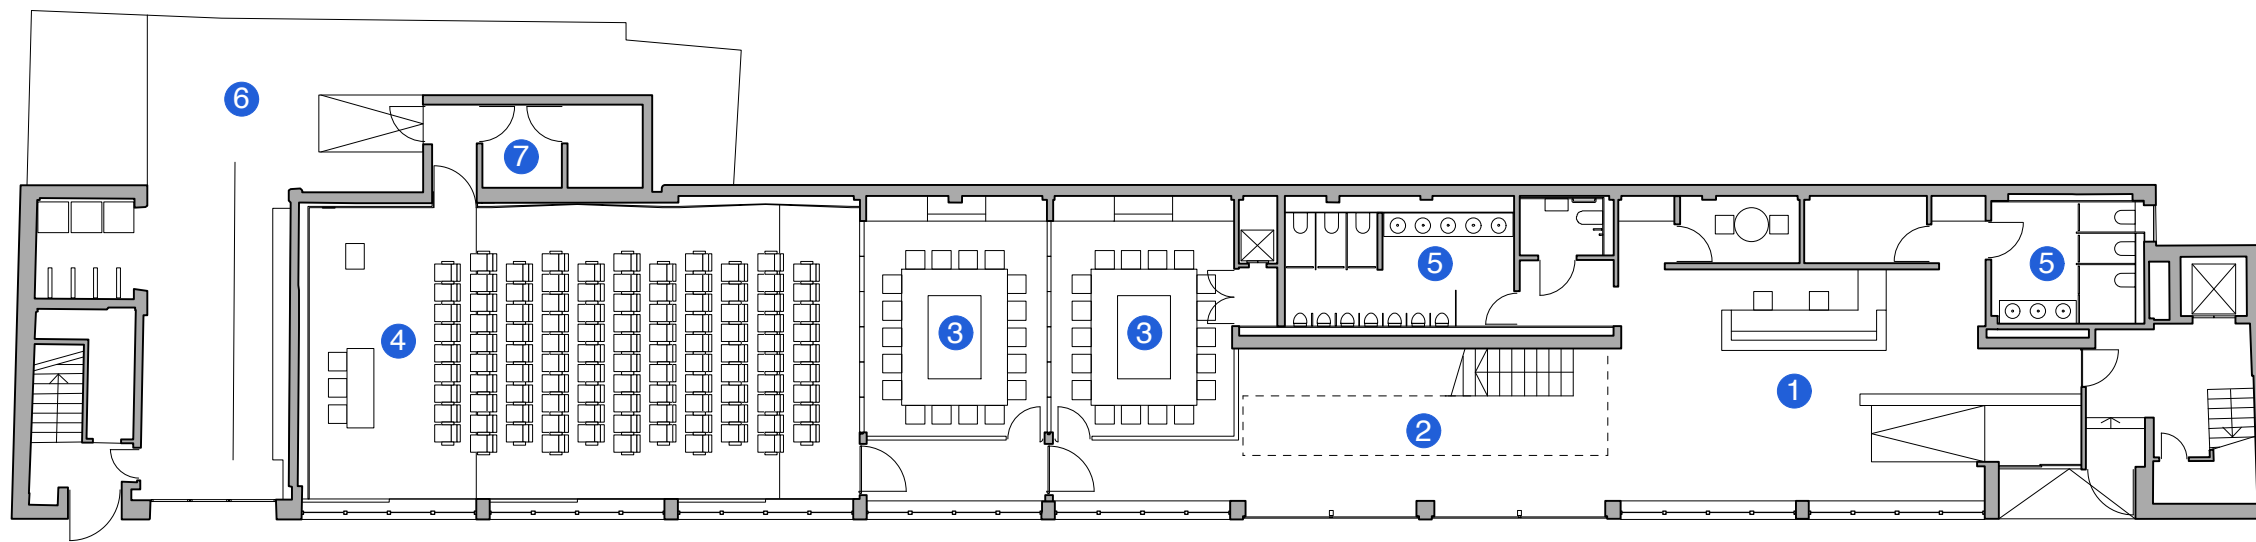

Proposed Ground Floor Plan

Key

- ① Reception
- ② Atrium
- ③ Meeting Room
- ④ Audio visual control room
- ⑤ Toilets
- ⑥ Courtyard
- ⑦ Audio visual control room
- ⑧ Library
- ⑨ Servery
- ⑩ Cloak room
- ⑪ Members' Area

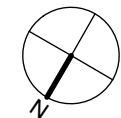

0 10m

The Institution of Structural Engineers
 47-58 Bastwick Street EC1
 Proposed Ground and First Floor Plans
 Hugh Broughton Architects