




1 NORTH - SOUTH SECTION  
1 : 250

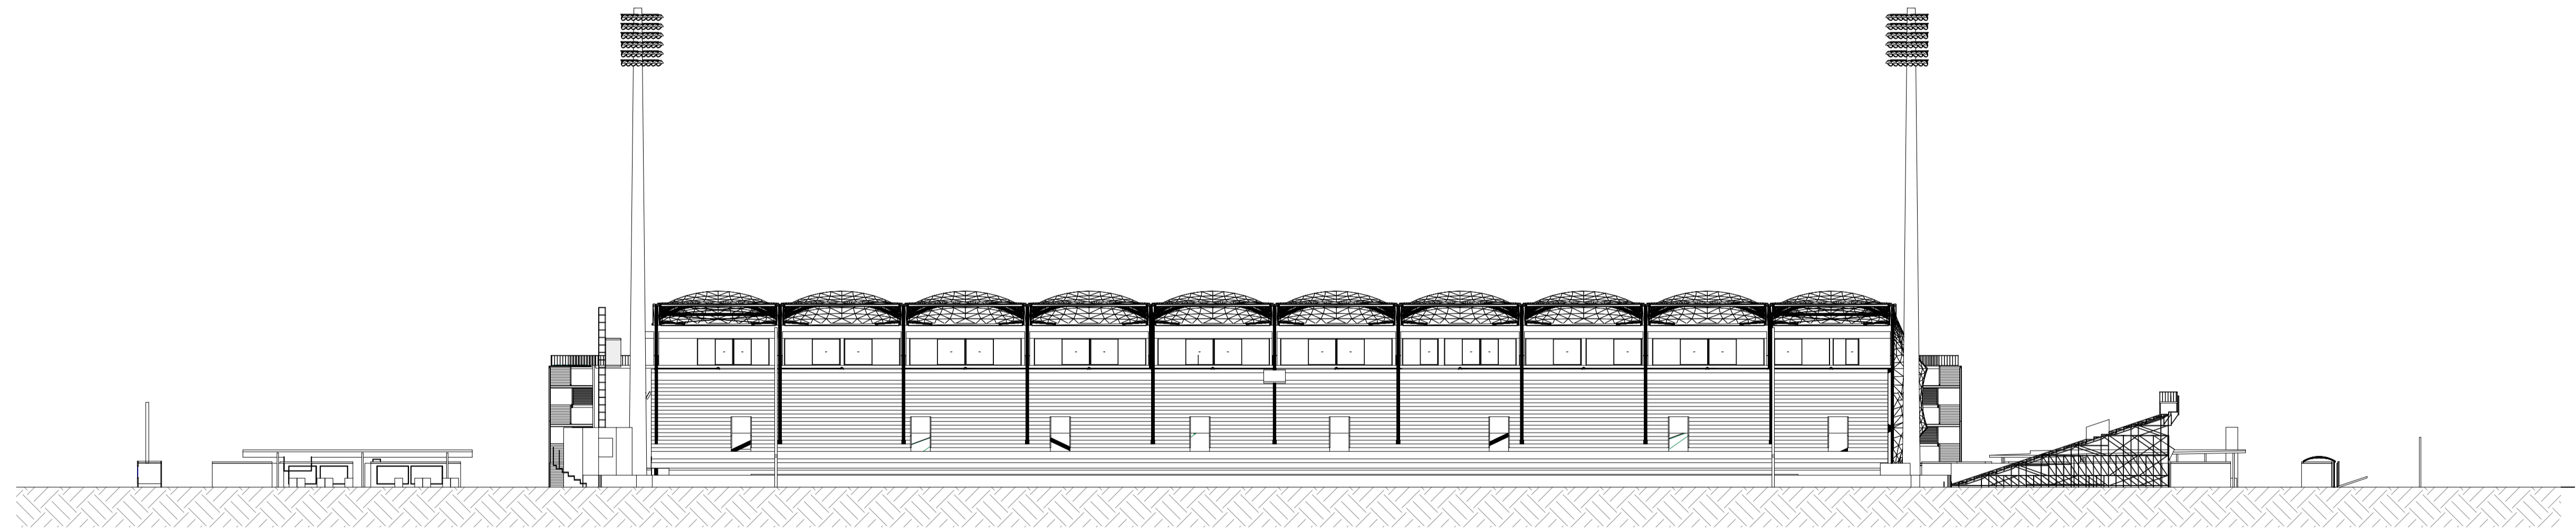

2 EAST - WEST SECTION  
1 : 400