


JAJA ARCHITECTS


PROJECT TITLE, EN: Rubjerg Knude Lighthouse

PROJECT TITLE, DK: Rubjerg Knude Fyr

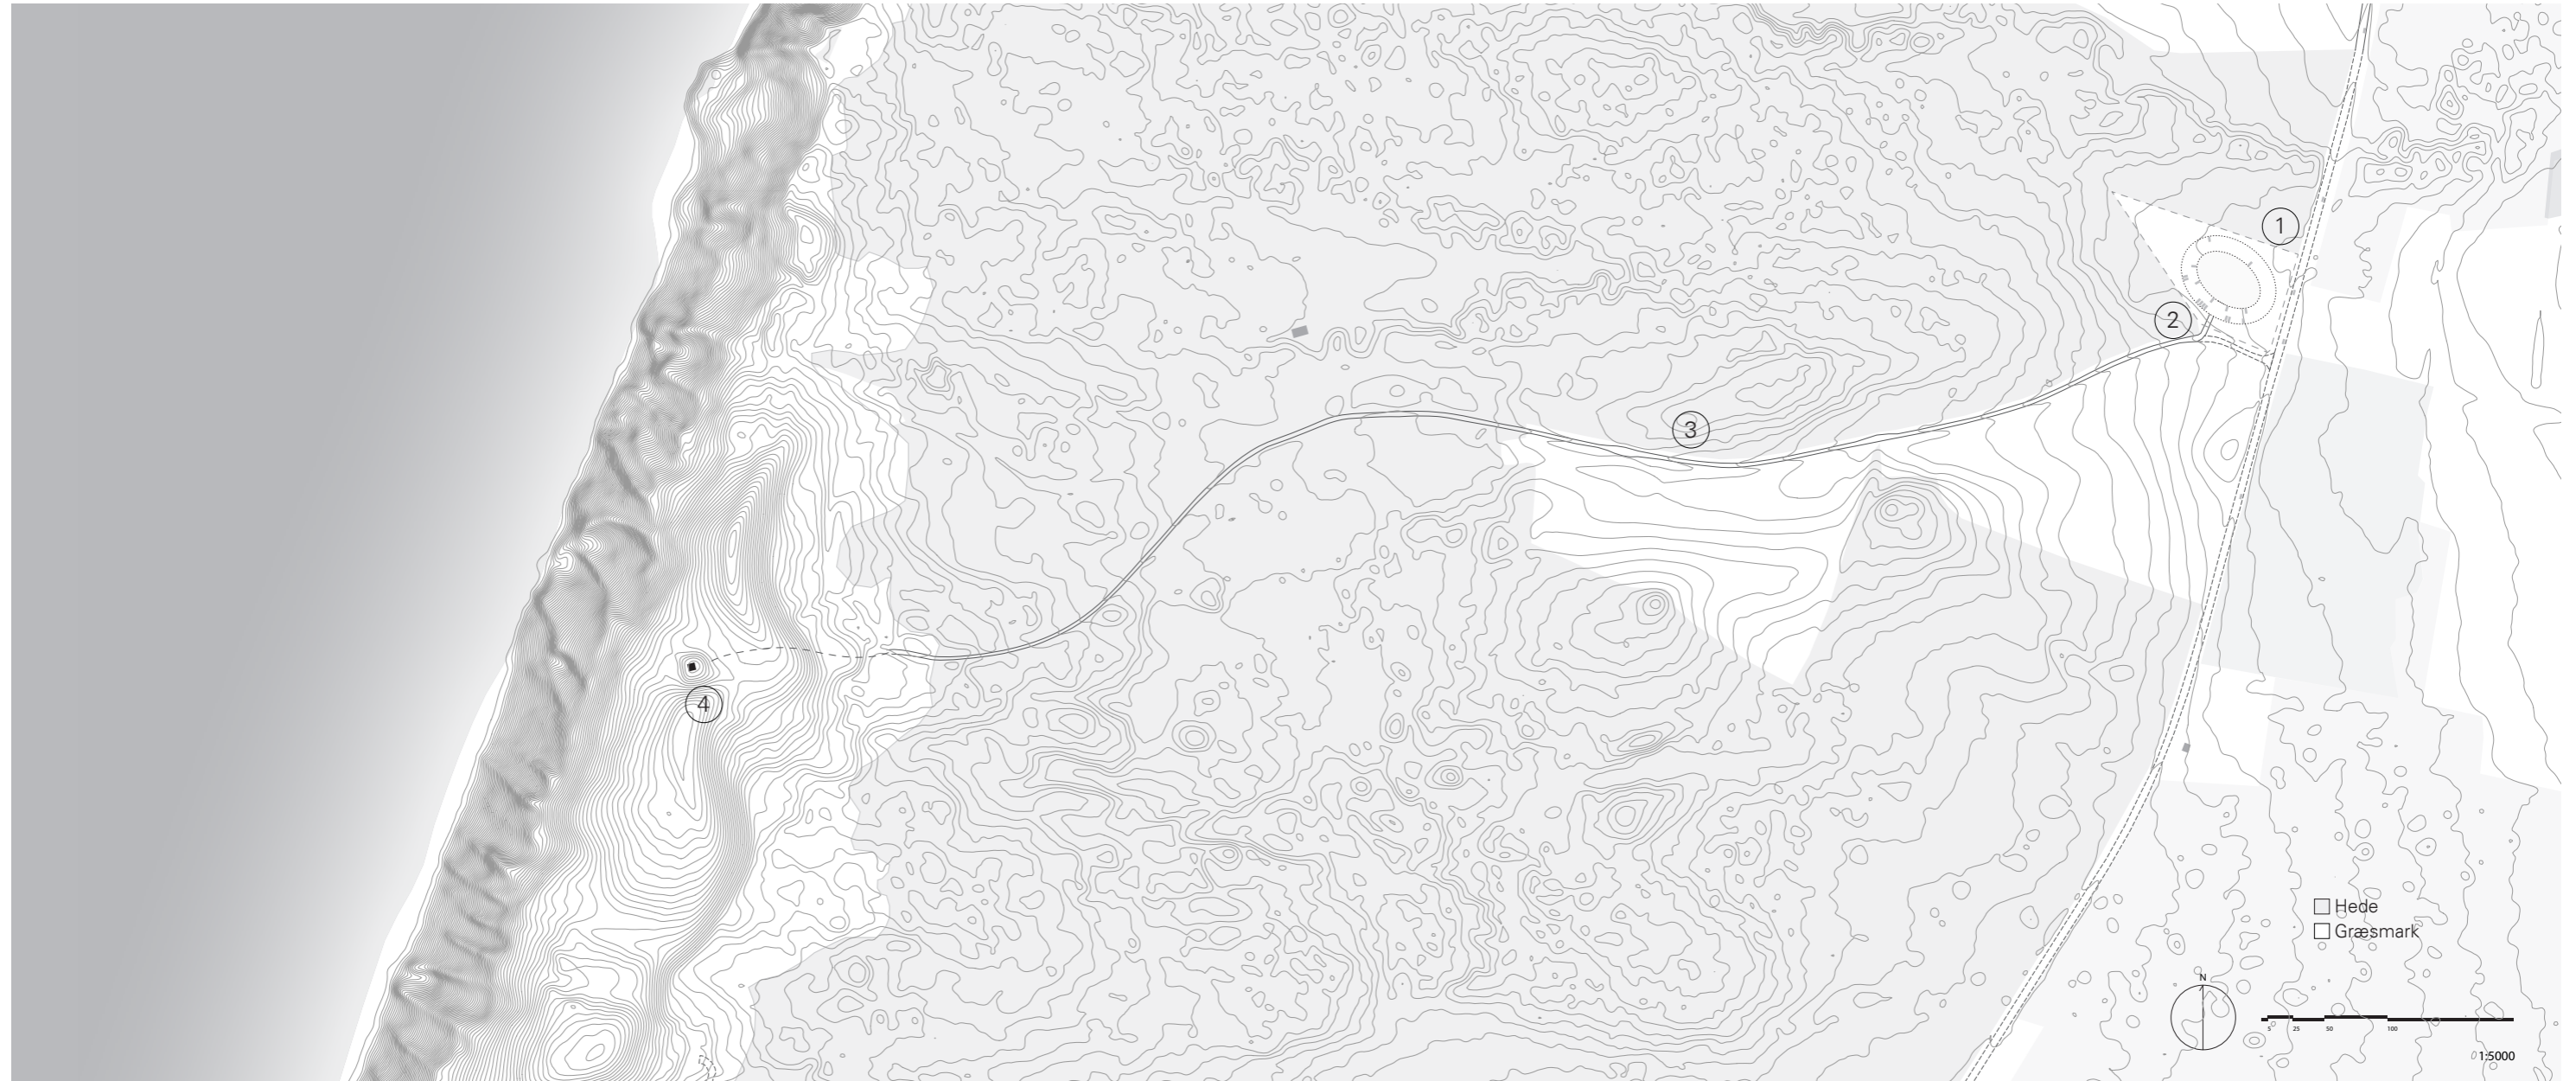


- ① Parking
- ② Landscaping
- ③ Path & Landmarks
- ④ Tower


Site plan 1:5000

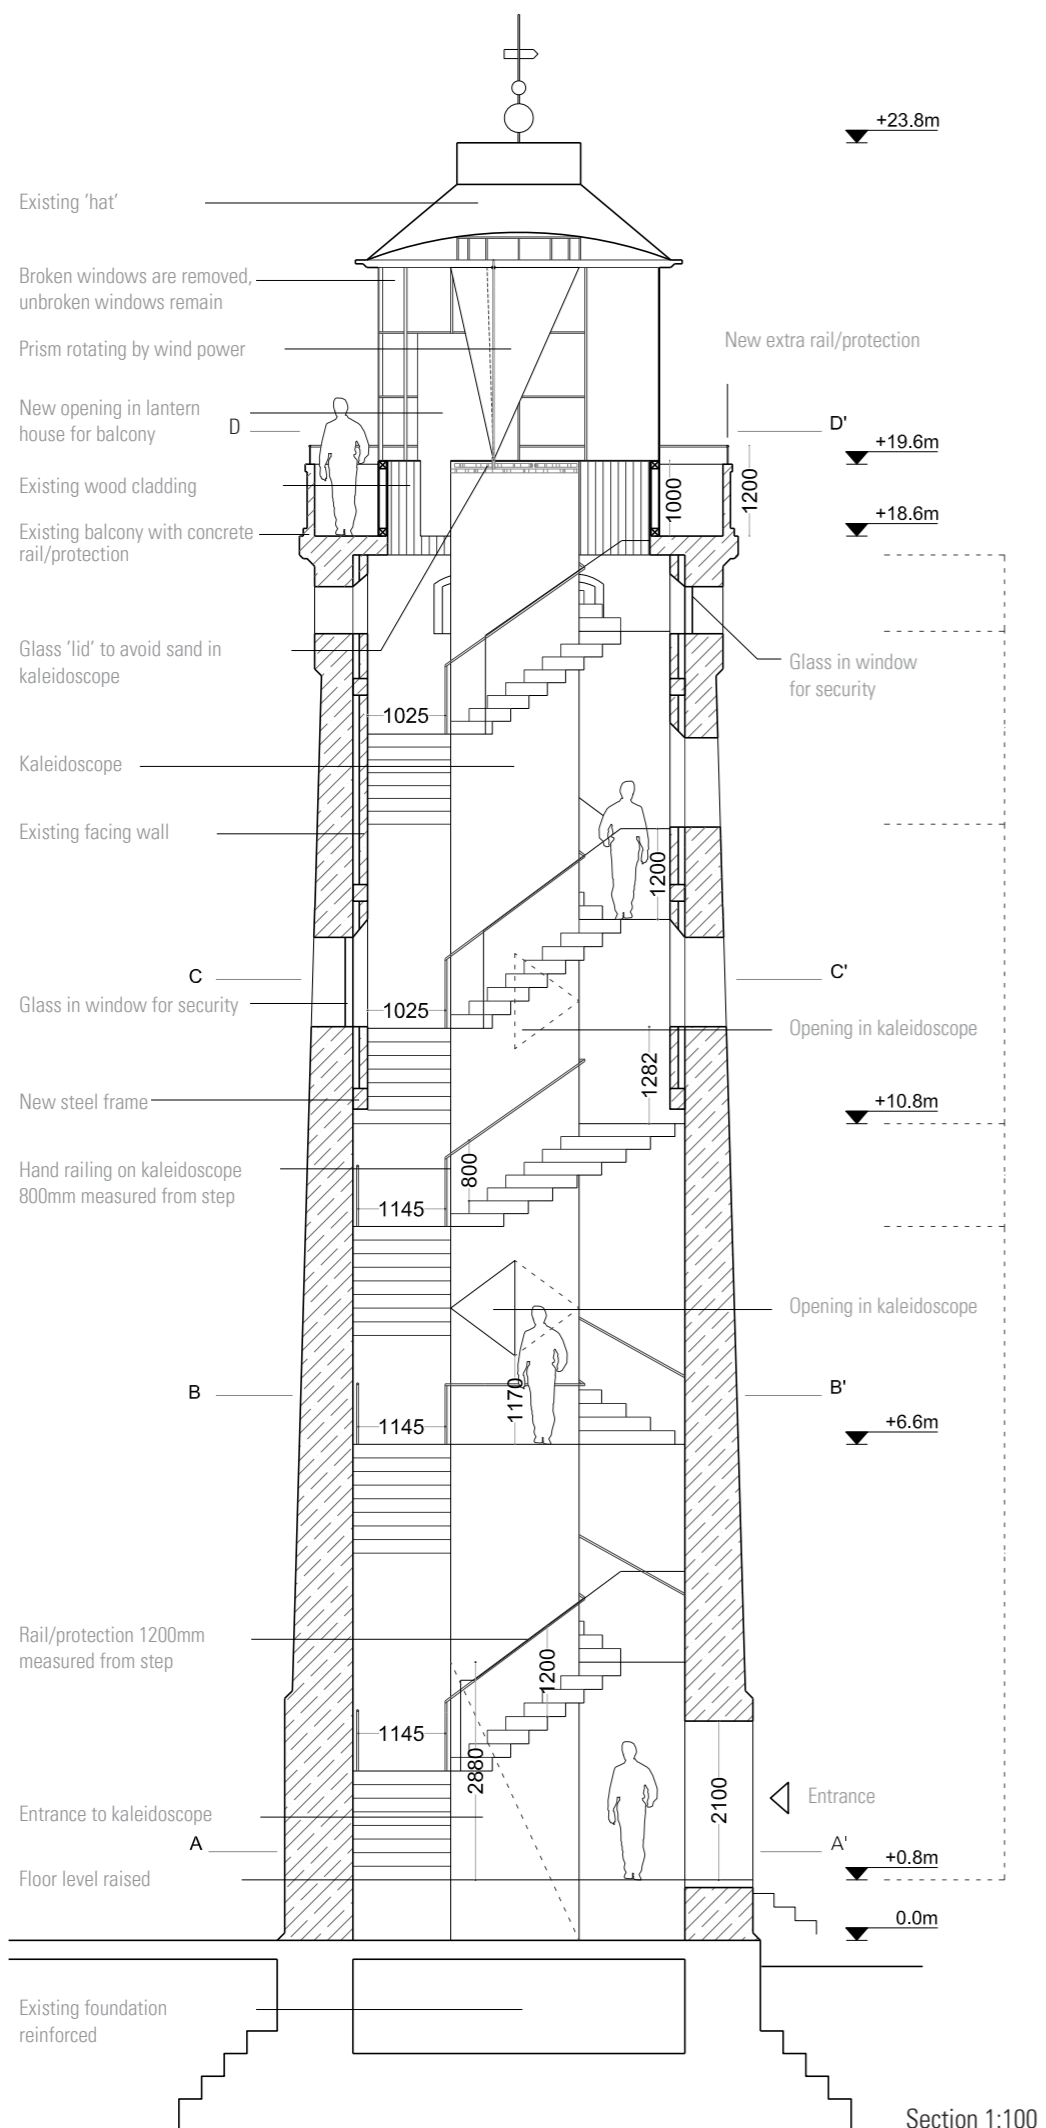

Section 1:100

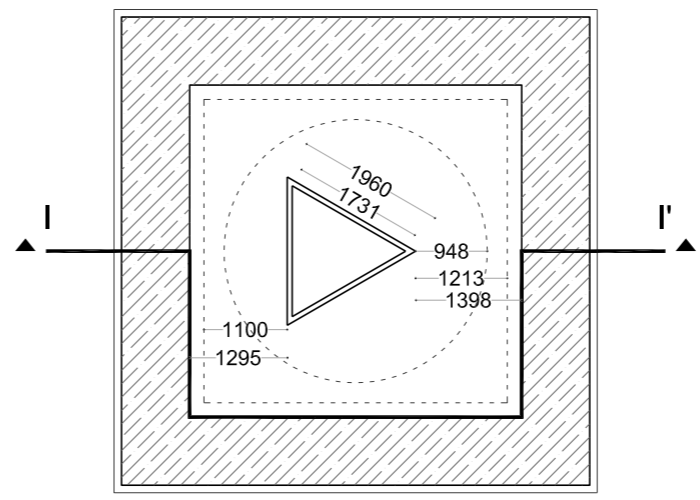


Plan specifying sections and general dimensions

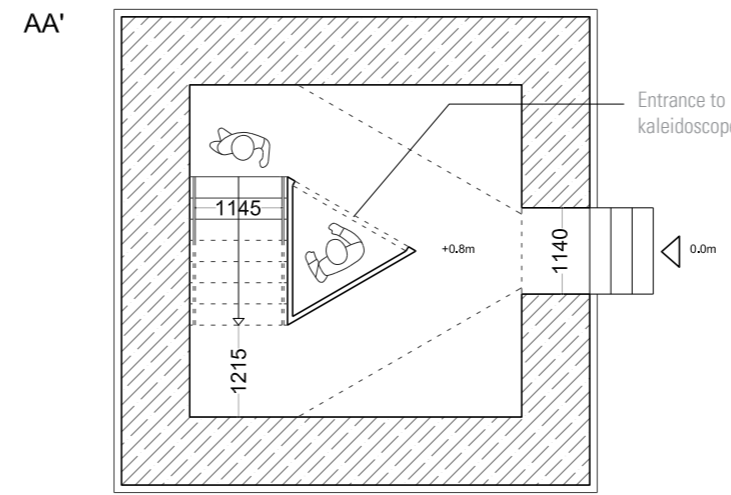


Plan Entrance

Simple hand railing along the kaleidoscope

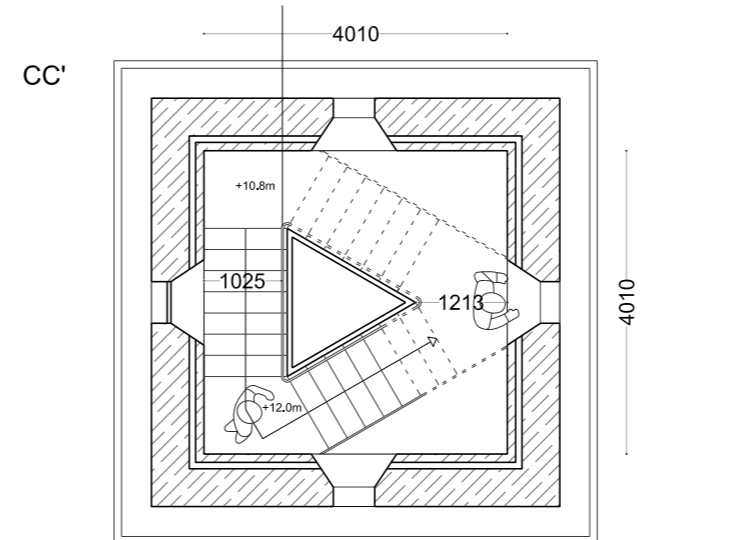


Typical plan where the floor plan is narrowest

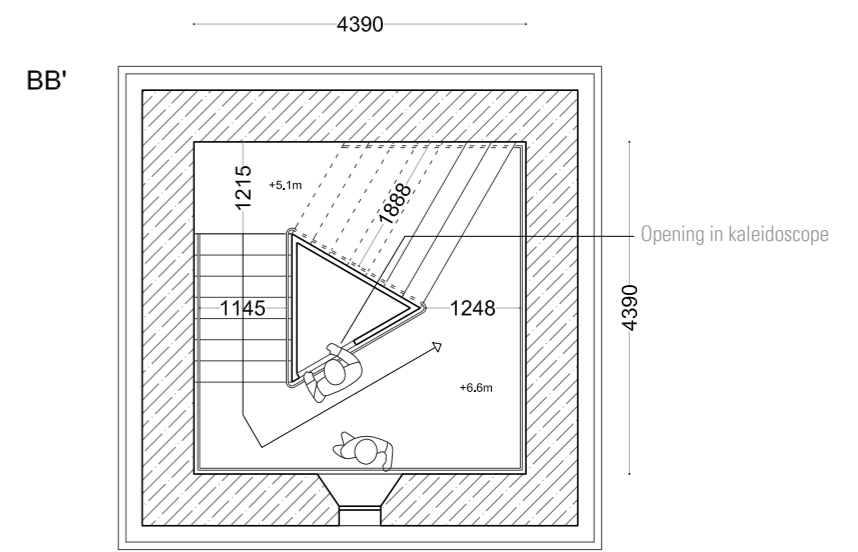



Typical plan where the floor plan is broadest


New access to balcony through 'lantern house'

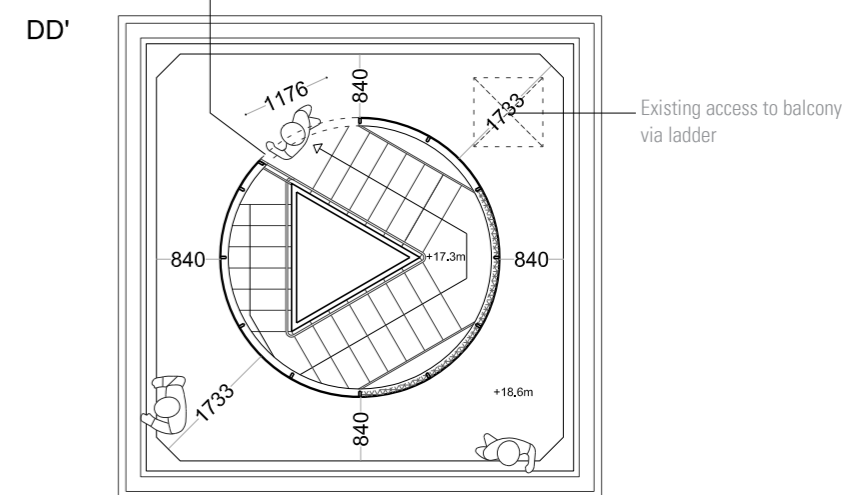

Plan Balcony

Plans 1:100

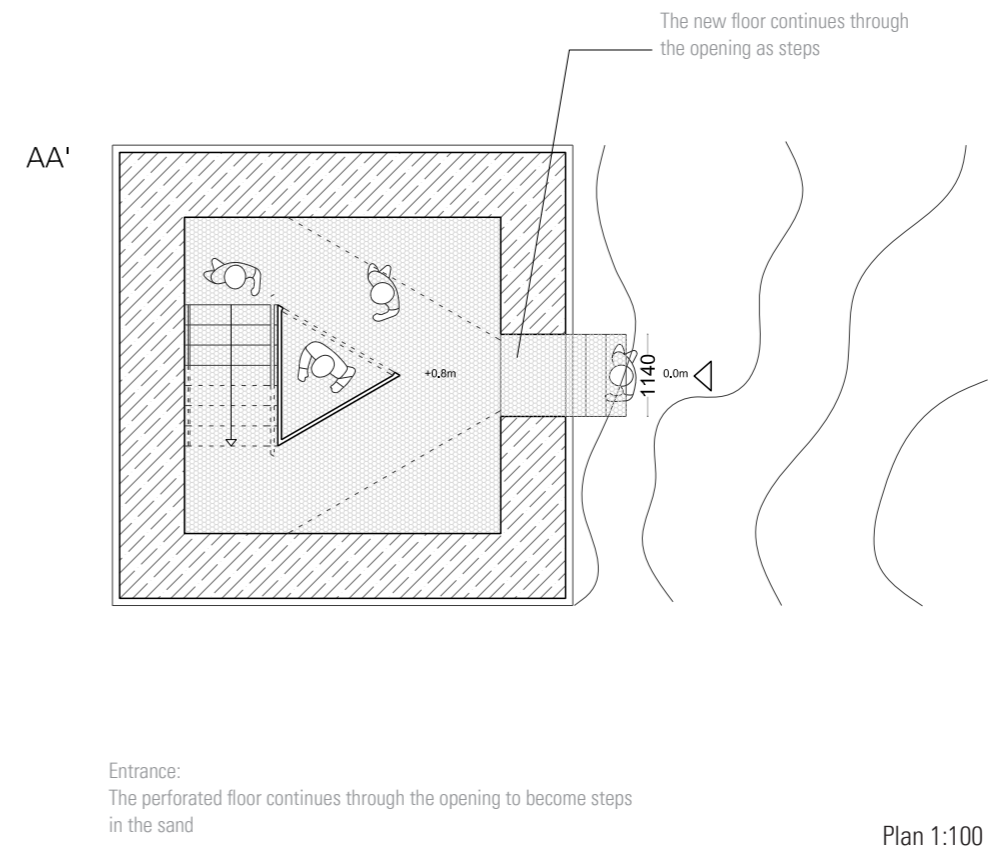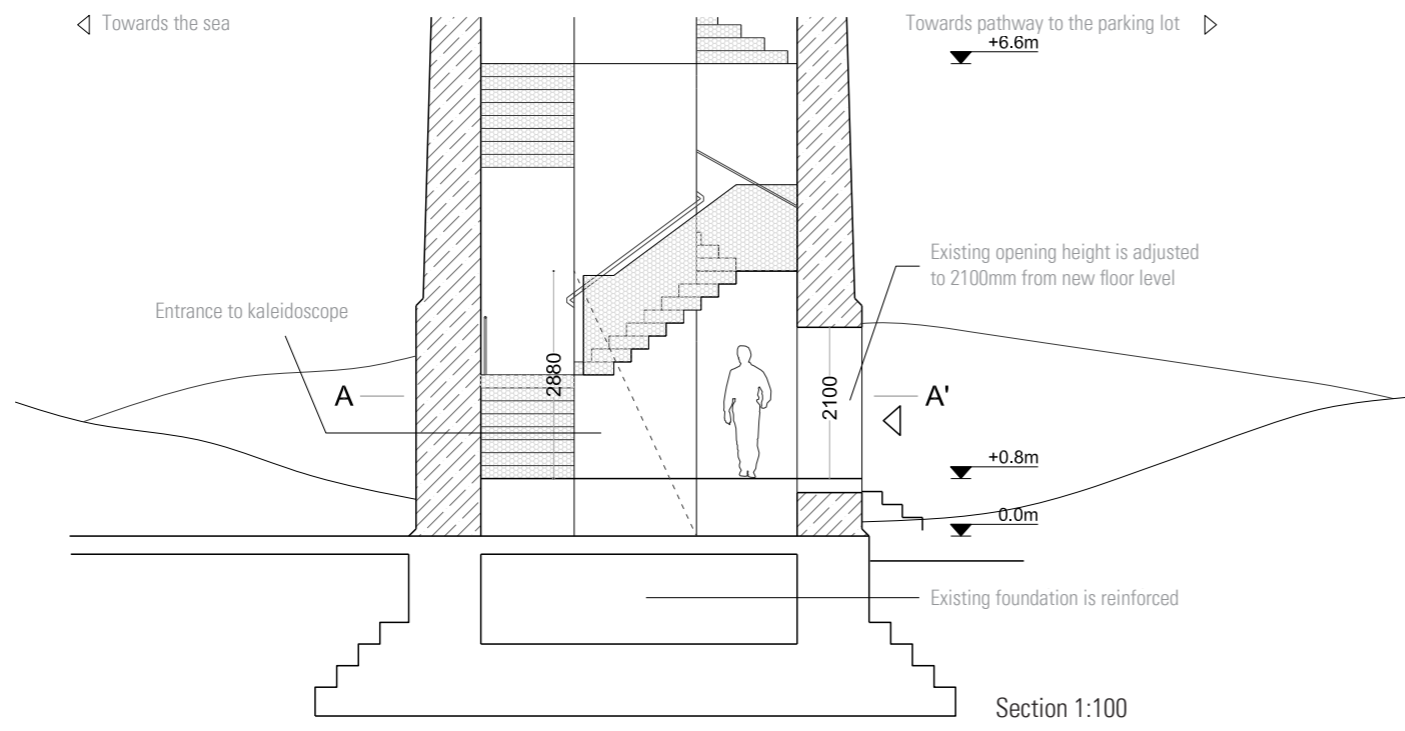

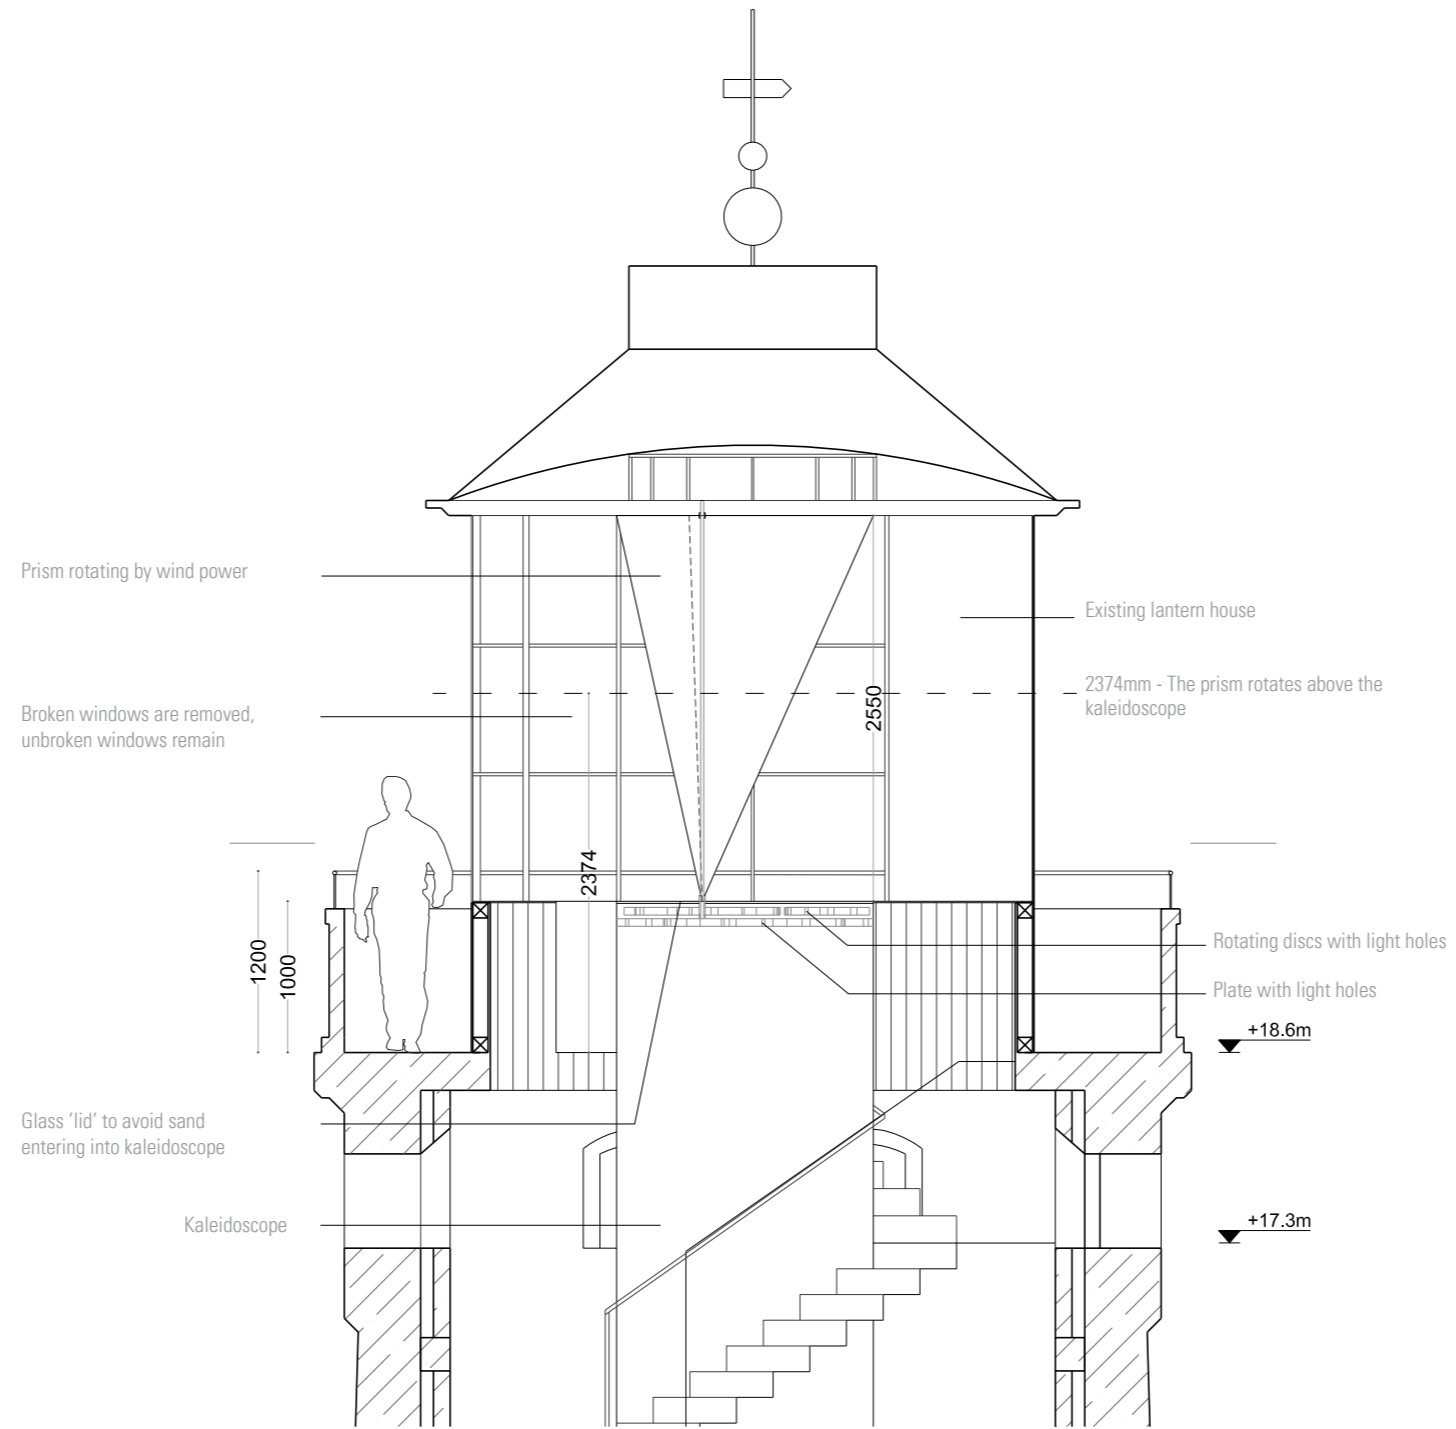

Balcony:

The prism rotates by the power of the wind. The prism is directly connected to discs with light holes and drives the 'light machine'.

Section 1:50