


---

New south east elevation

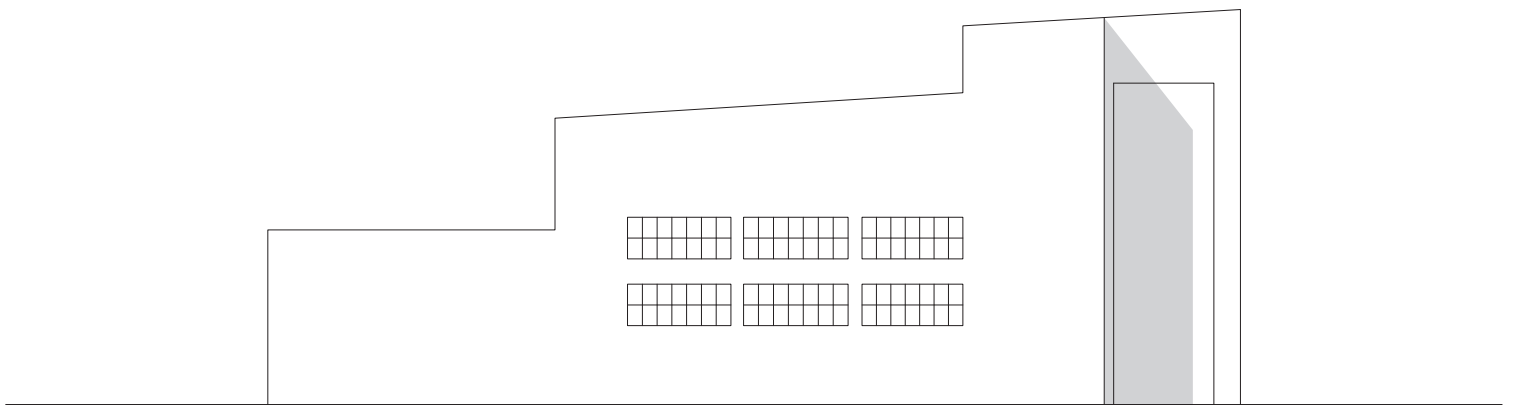

---

Existing south east elevation