


LONDON + GUERNSEY

198 Blackstock Road, London N5 1EN
T 020 7354 1729
E studio@souparchitects.com

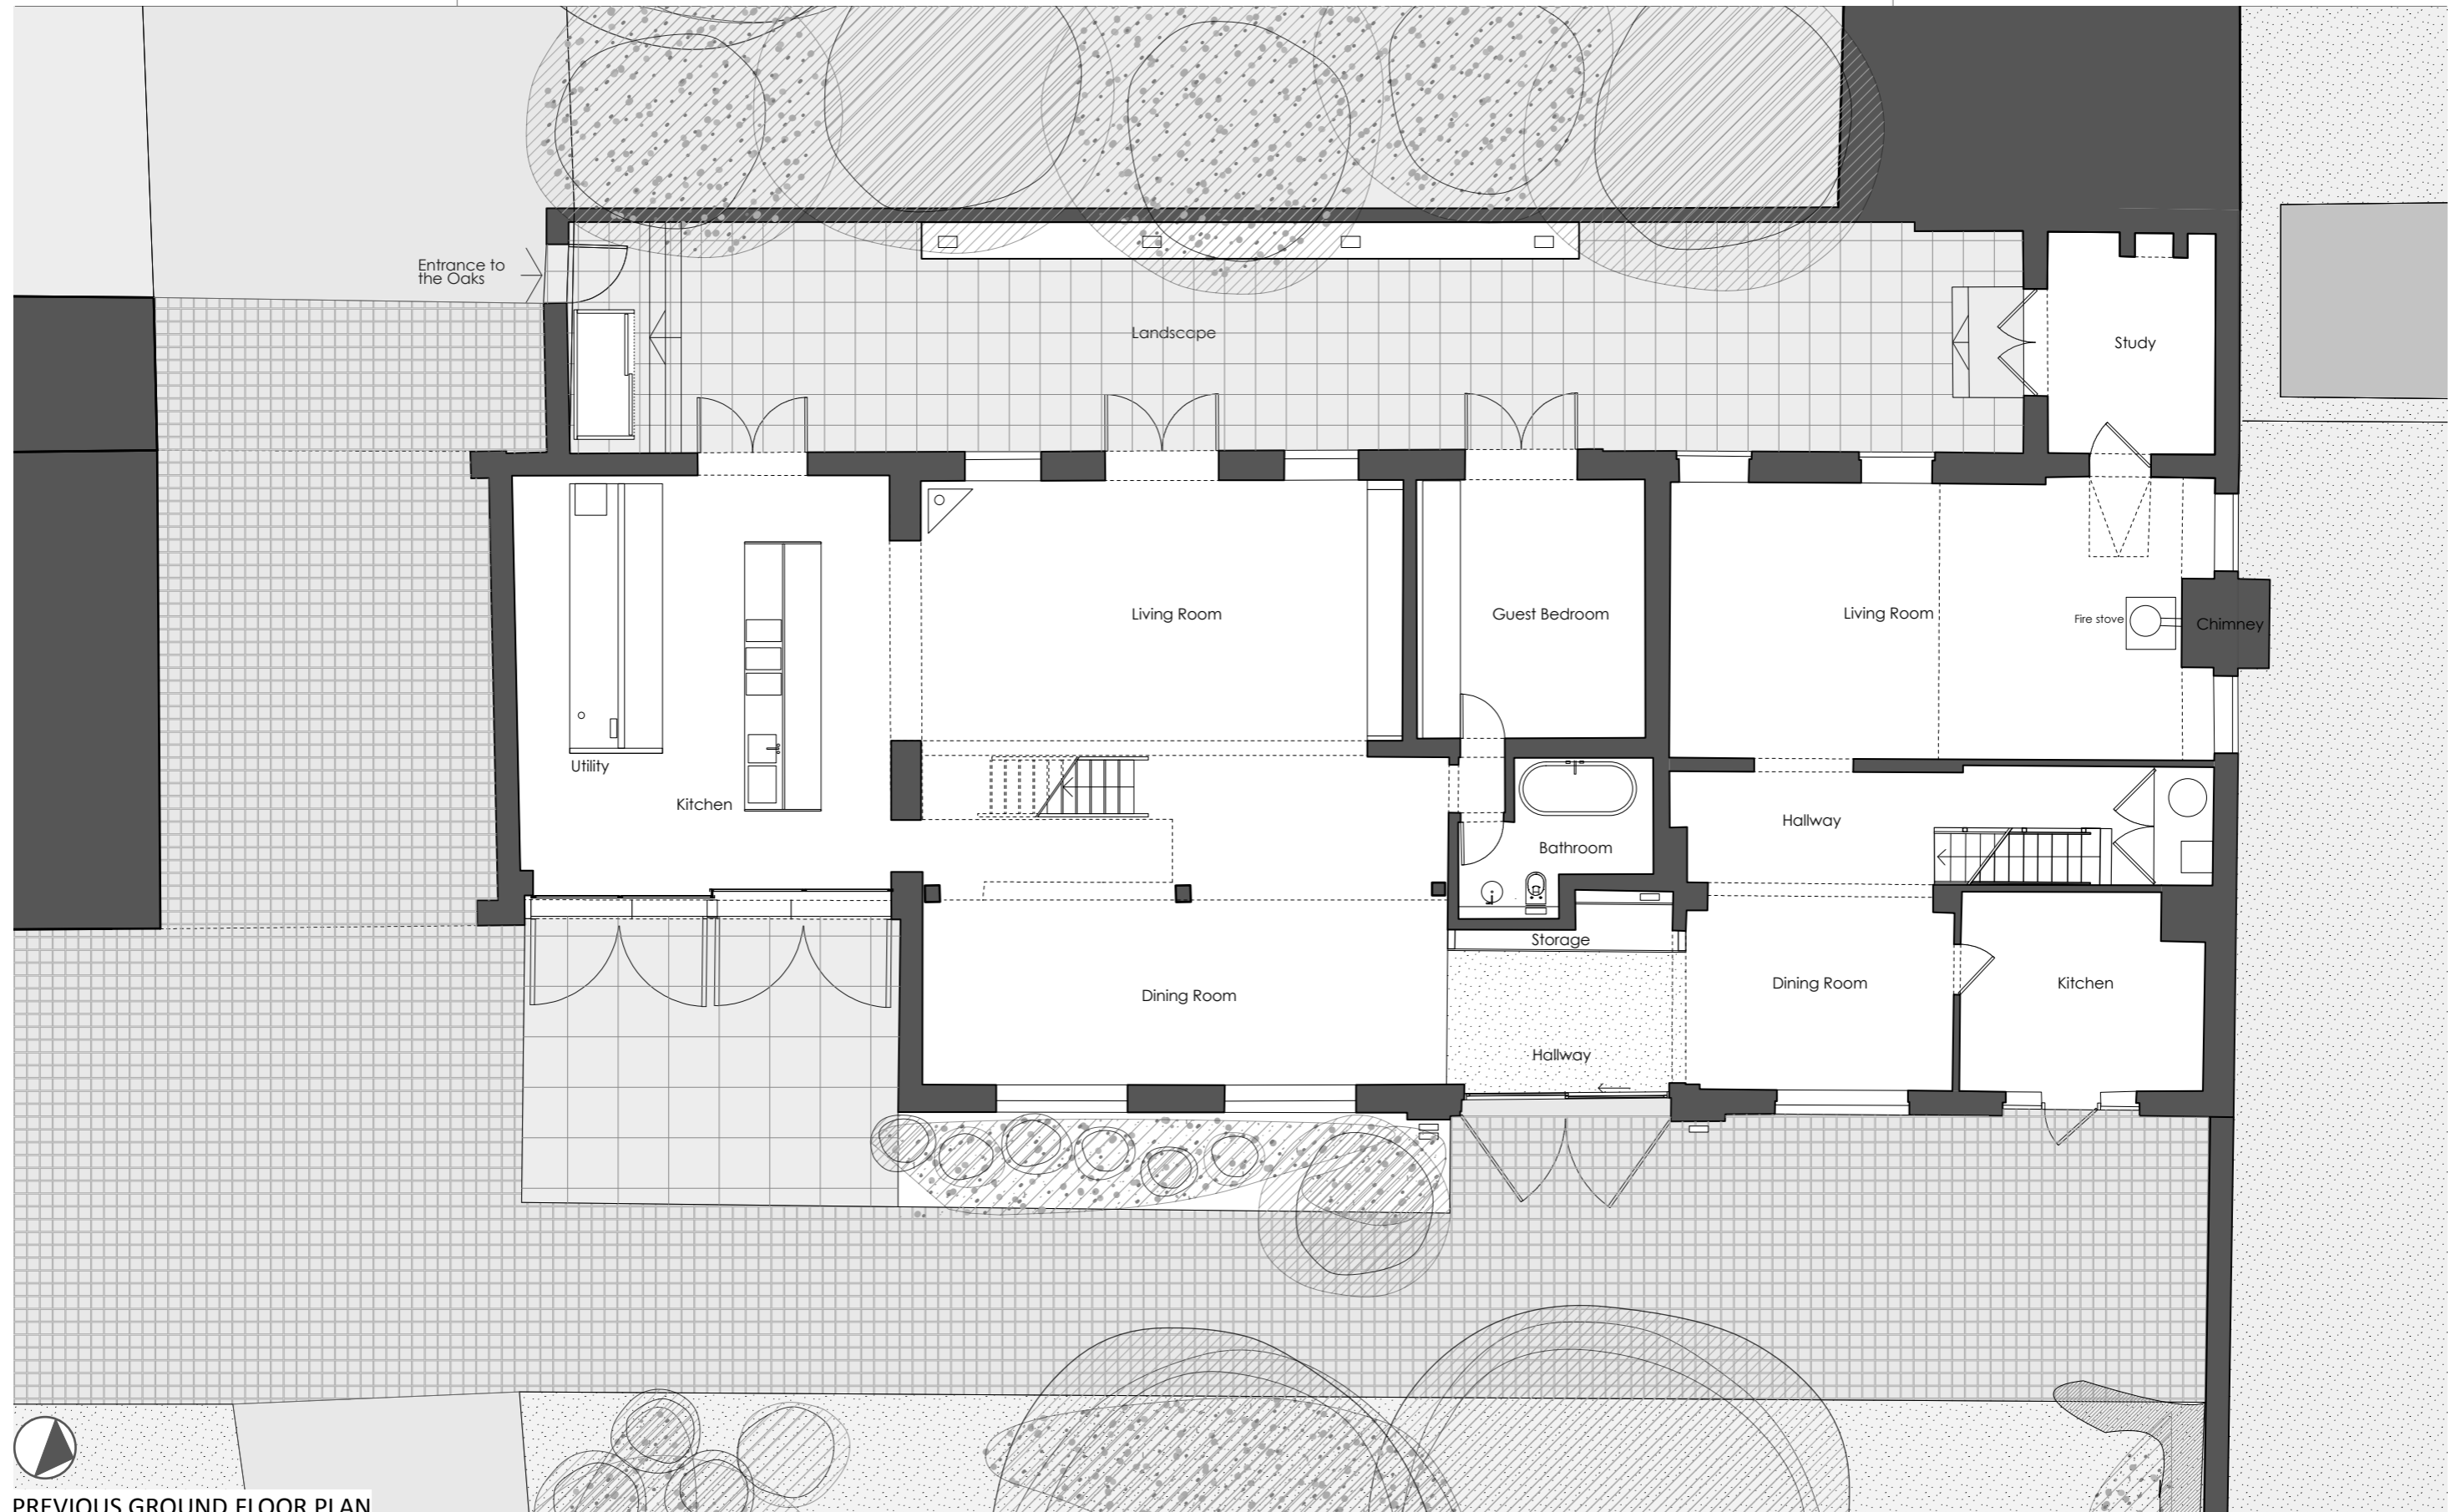

Entrance to the Oaks

Landscape

Study

Living Room

Guest Bedroom

Living Room

Fire stove

Chimney

Utility

Kitchen

Bathroom

Hallway

Dining Room

Storage

Dining Room

Kitchen

Hallway



PREVIOUS GROUND FLOOR PLAN