




South Elevation S=1/100

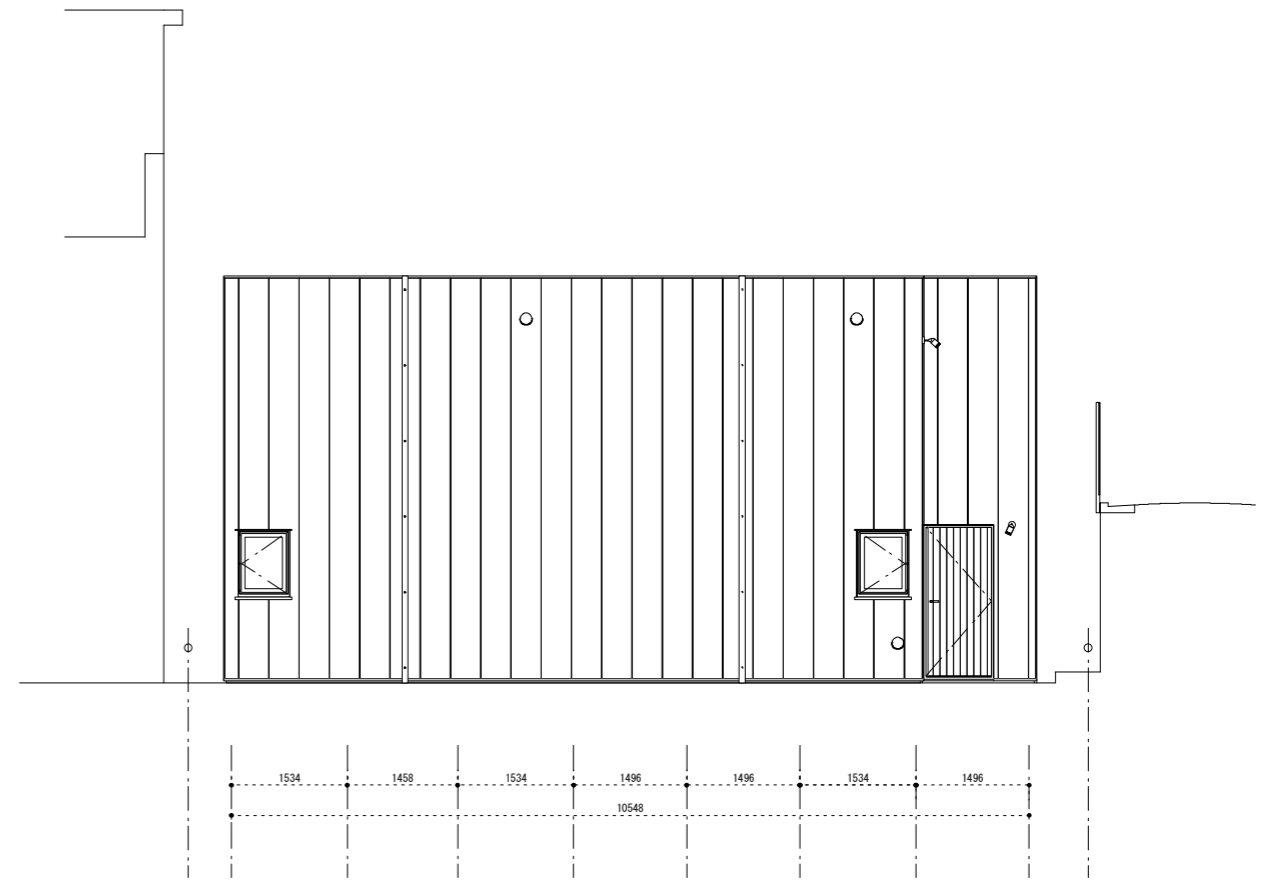

North Elevation S=1/100

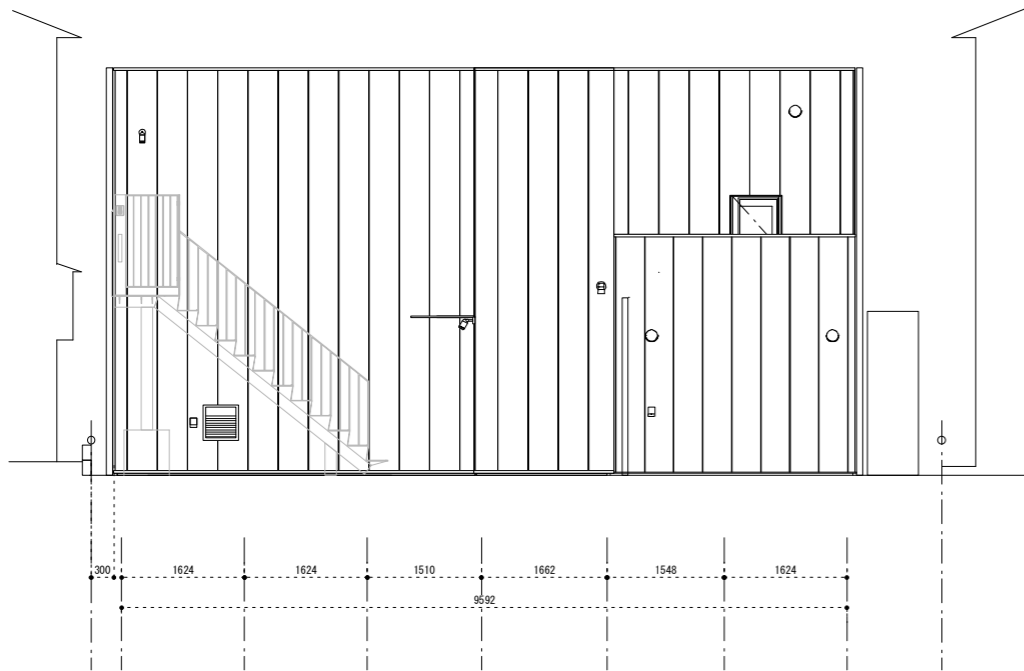

East Elevation S=1/100

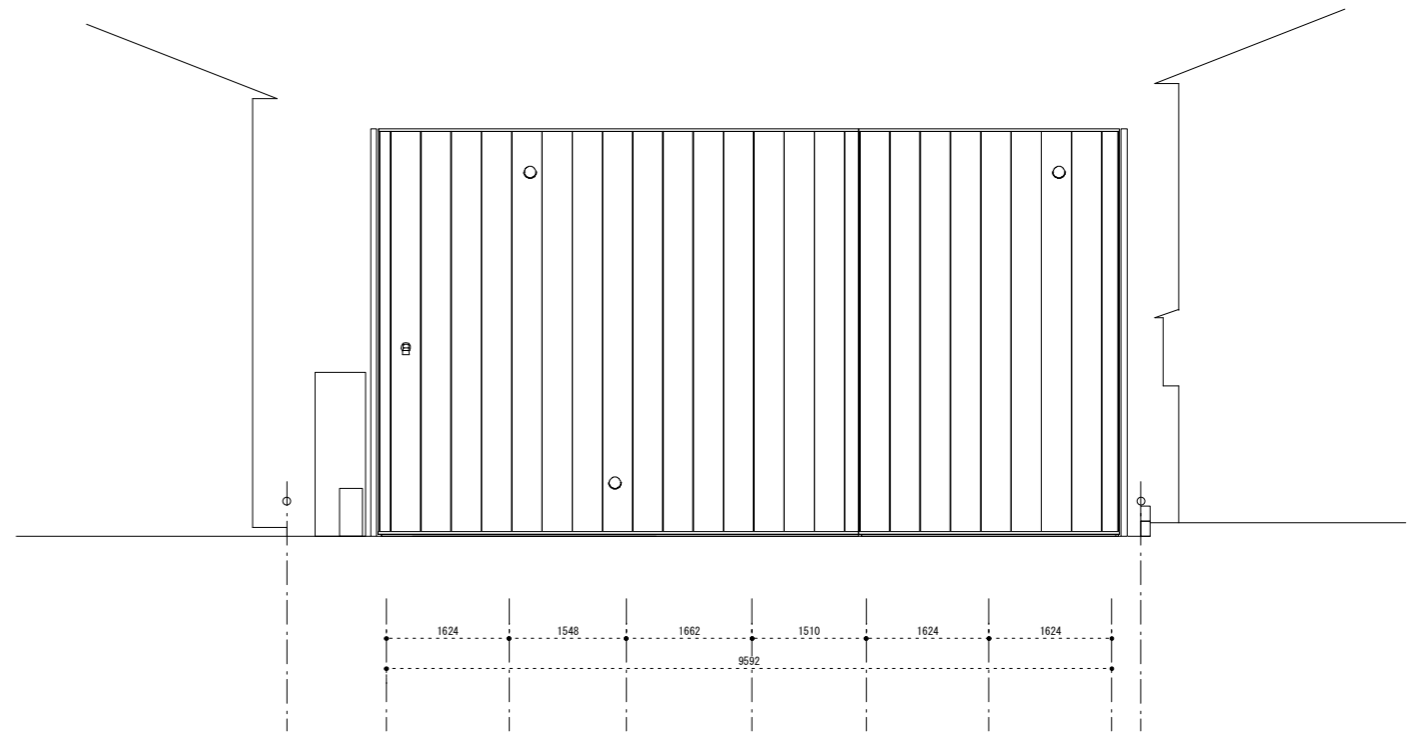

West Elevation S=1/100