

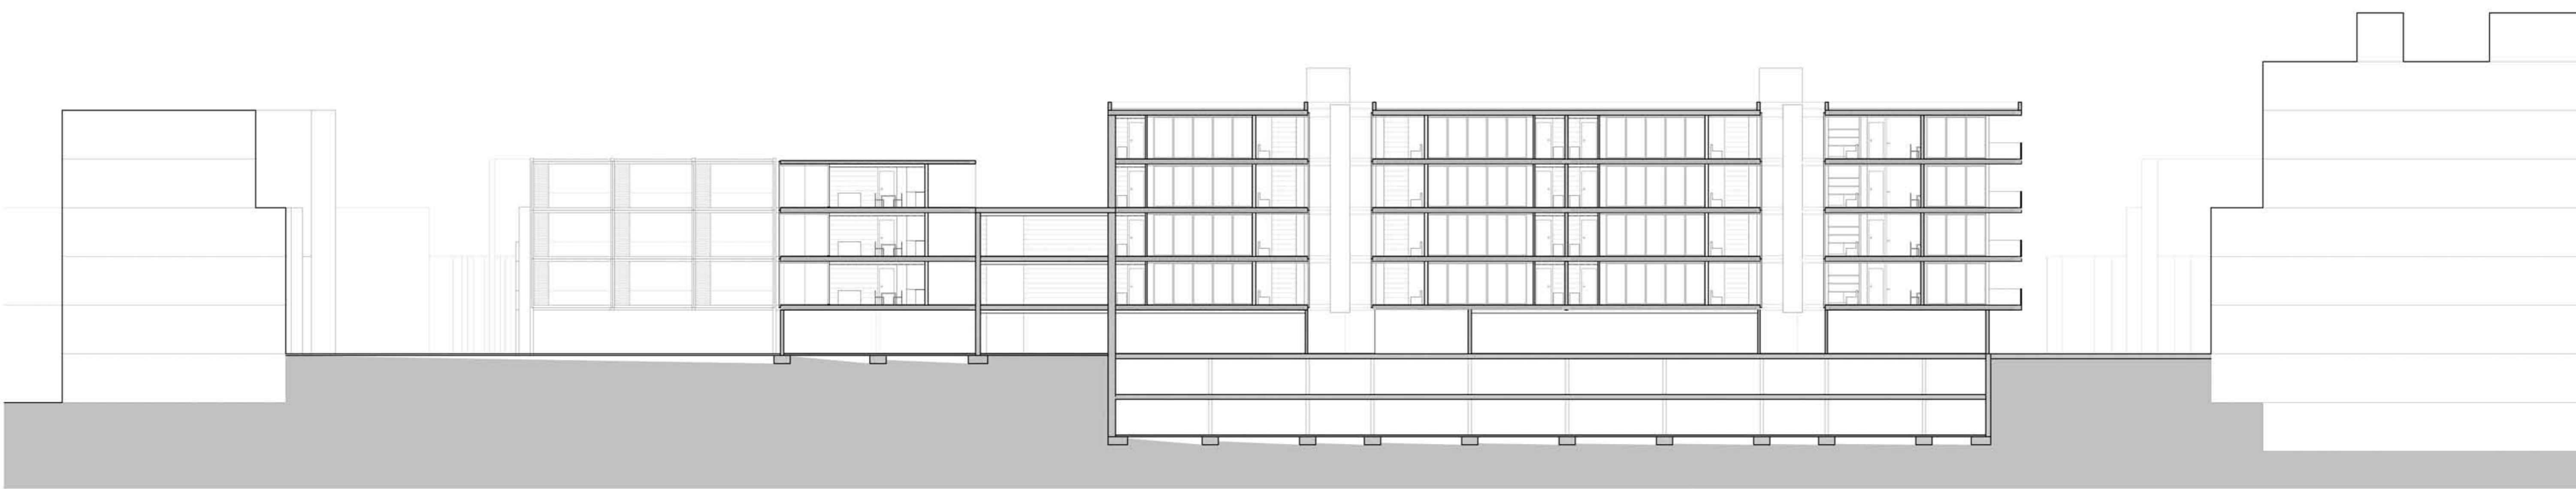
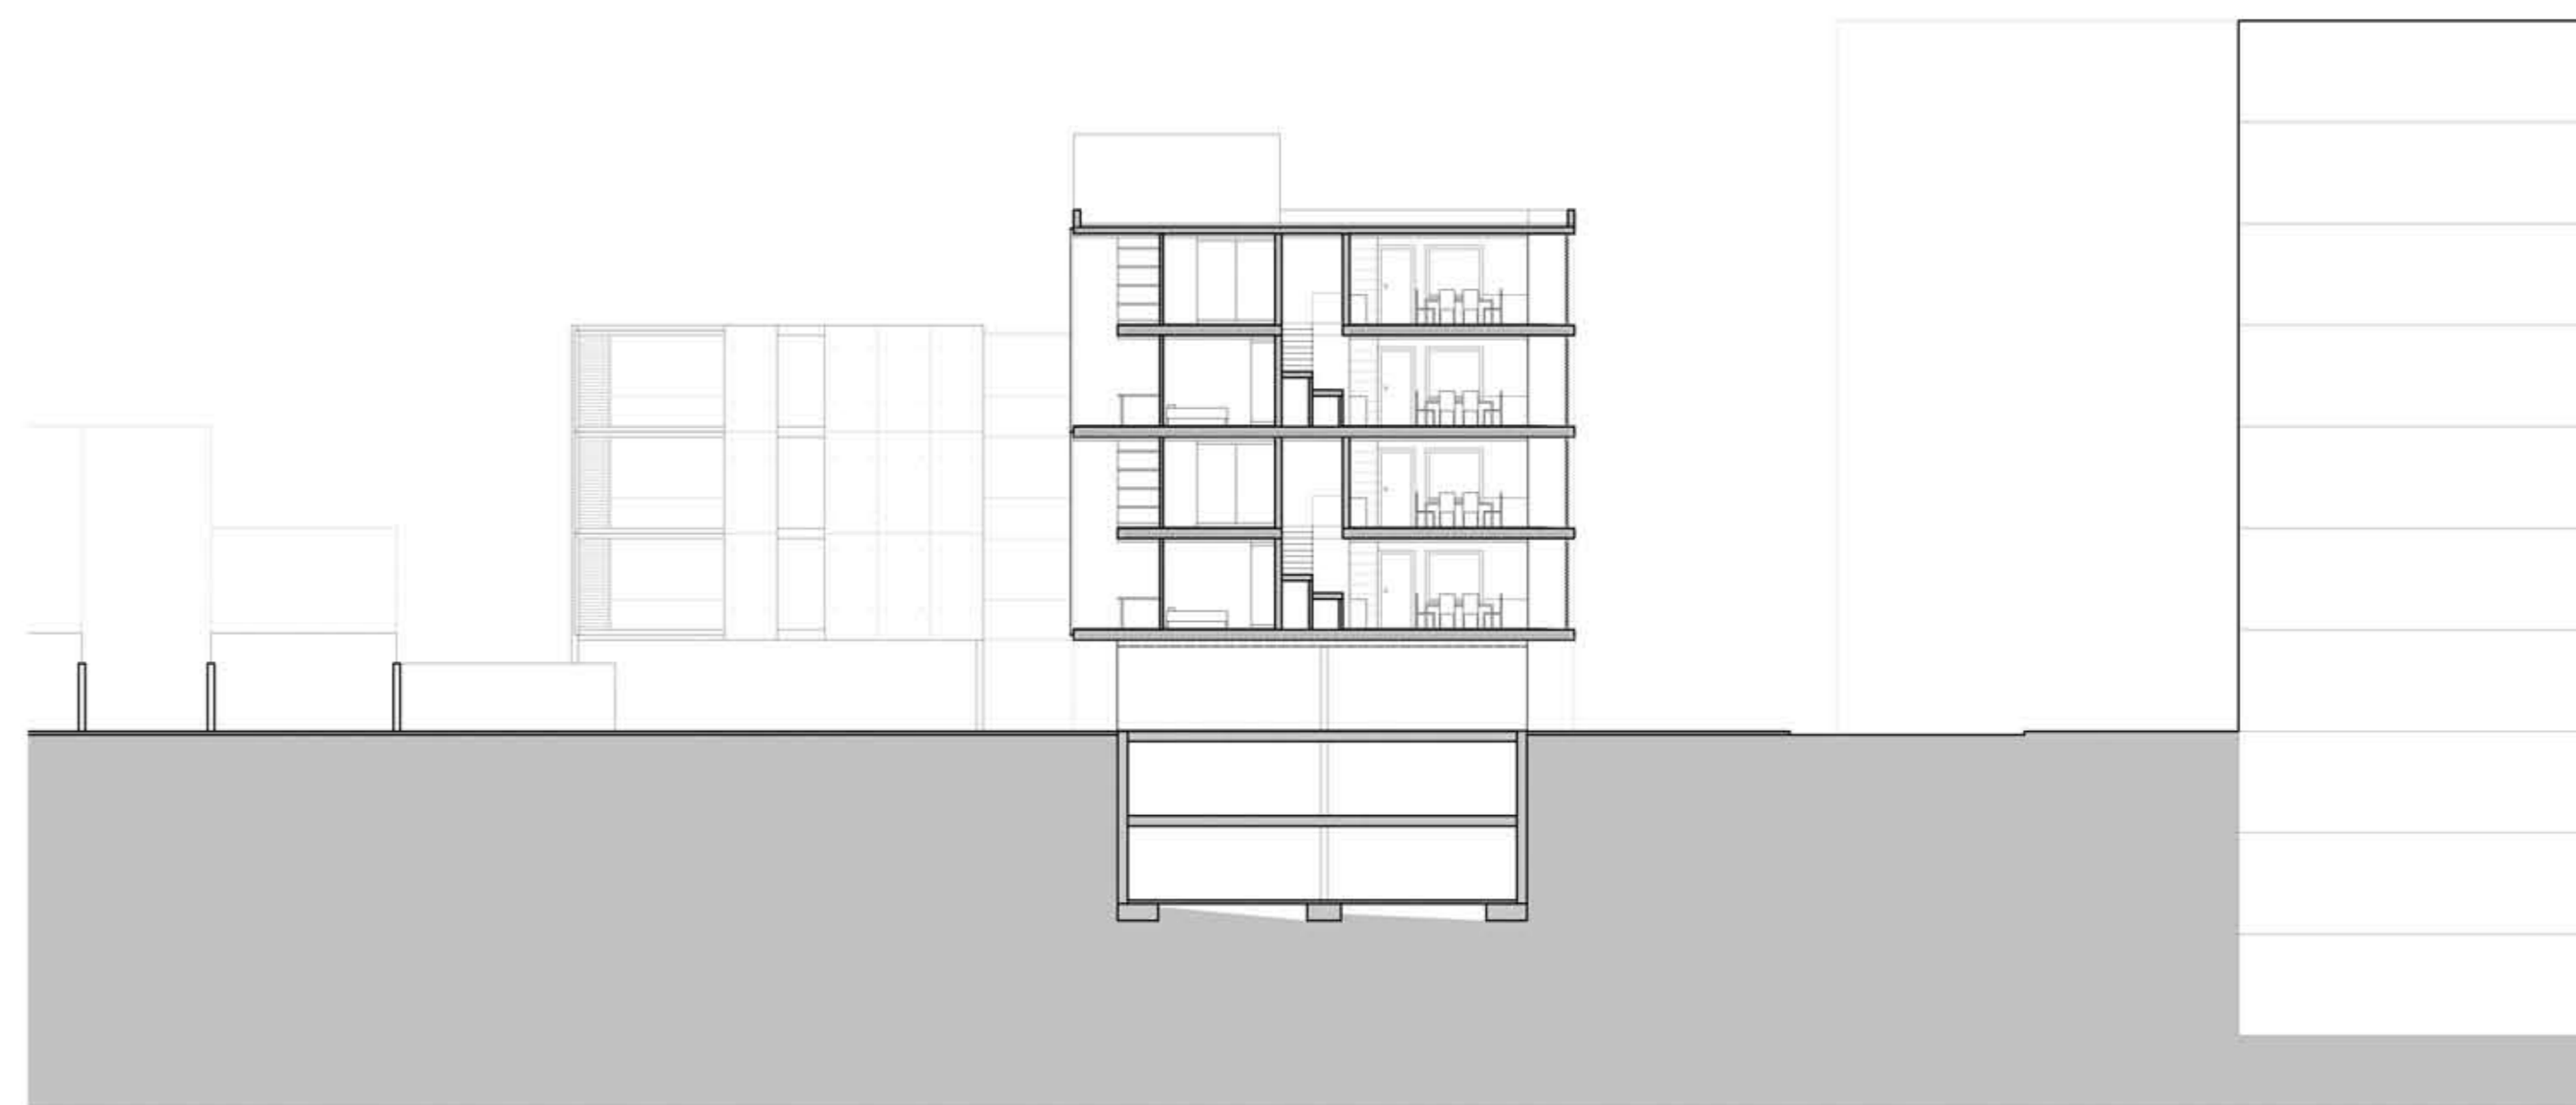


Secció AA' E. 1/200

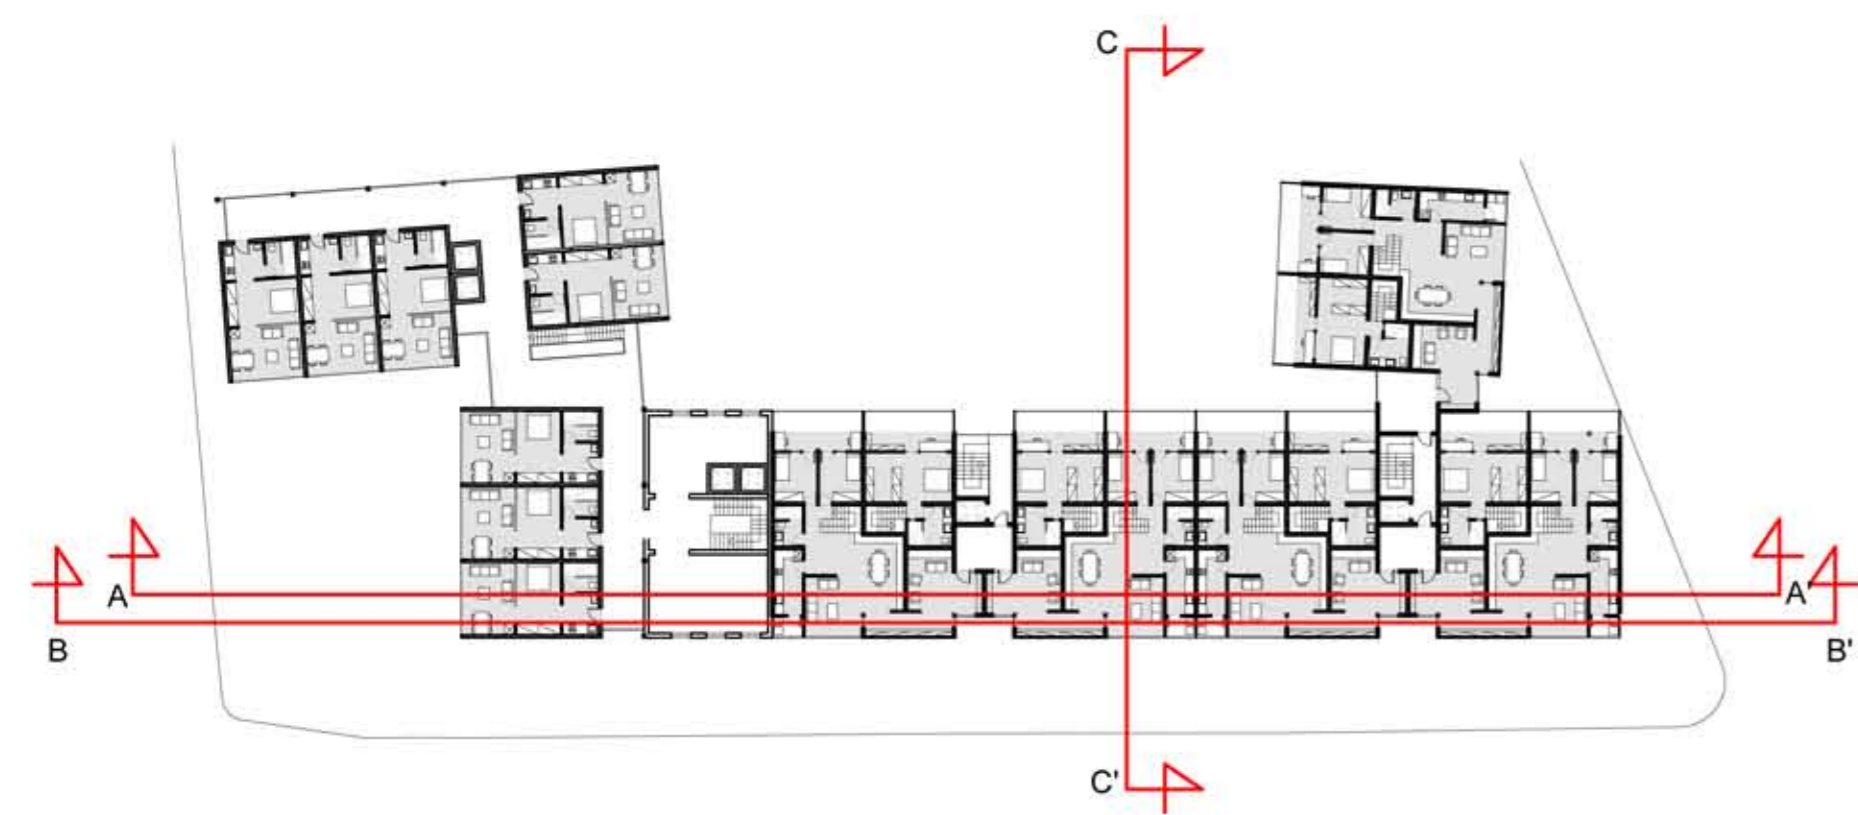

Secció BB' E. 1/200

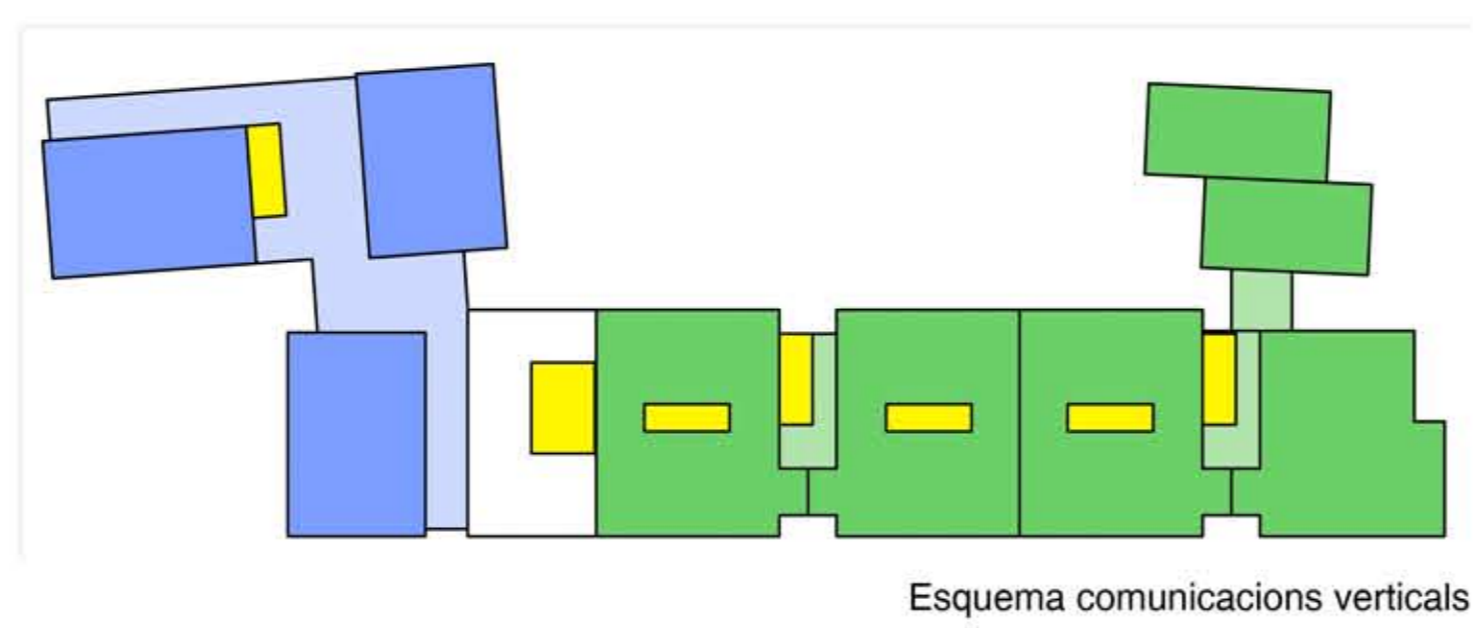

Secció CC' E. 1/200