


0 20 50 100 cm

- SECTION CC
1. Metal grid welded from steel sheet support of végétation
 2. 30 mm steel sheet welded from 30mm steel post
 3. 60*300*3 Steel post
 4. Inward opening window-Steel joinery painted in black with double glazing
 5. Cladding with chesnut tree board
 6. Single concrete wall + 10 cm thermal insulation + steel sheet
 7. Oak f bor boards + compacted fill under slab
 8. Concrete f lat roof + thermal insulation + waterproofing sheet + site earth
 9. CMV
 10. 5*5 Ceramic tile
 11. Concrete sustaining wall + geotextile
 12. Cupboard doors 45*210 black laminate wood facing
 13. Drain

Coupe C_C

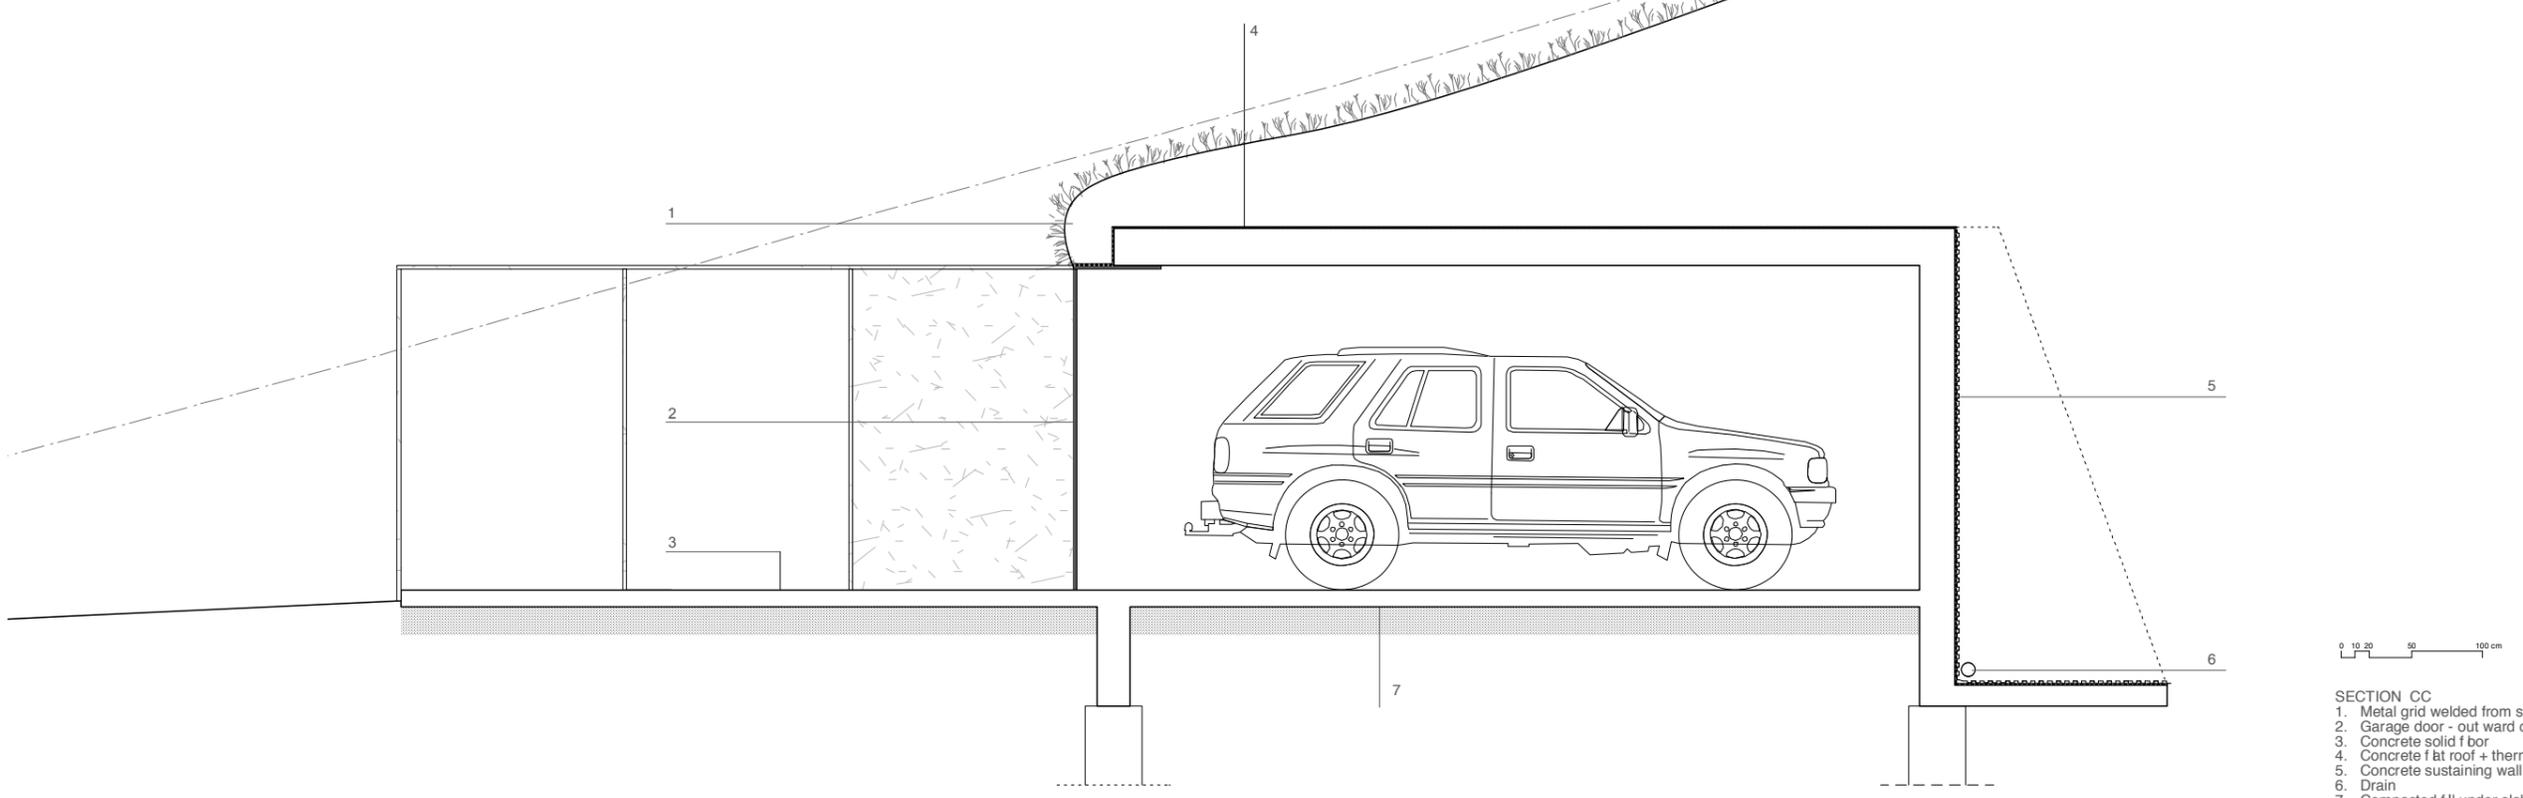

0 20 50 100 cm

- SECTION CC
1. Metal grid welded from steel sheet support of végétation
 2. Garage door - out ward opening door - steel sheet facing
 3. Concrete solid f bor
 4. Concrete f lat roof + thermal insulation + waterproofing sheet + site earth
 5. Concrete sustaining wall + geotextile
 6. Drain
 7. Compacted fill under slab

Coupe D_D