



2 SIDES OF THE TOWER MASS
IS FACING DIFFERENT VIEW

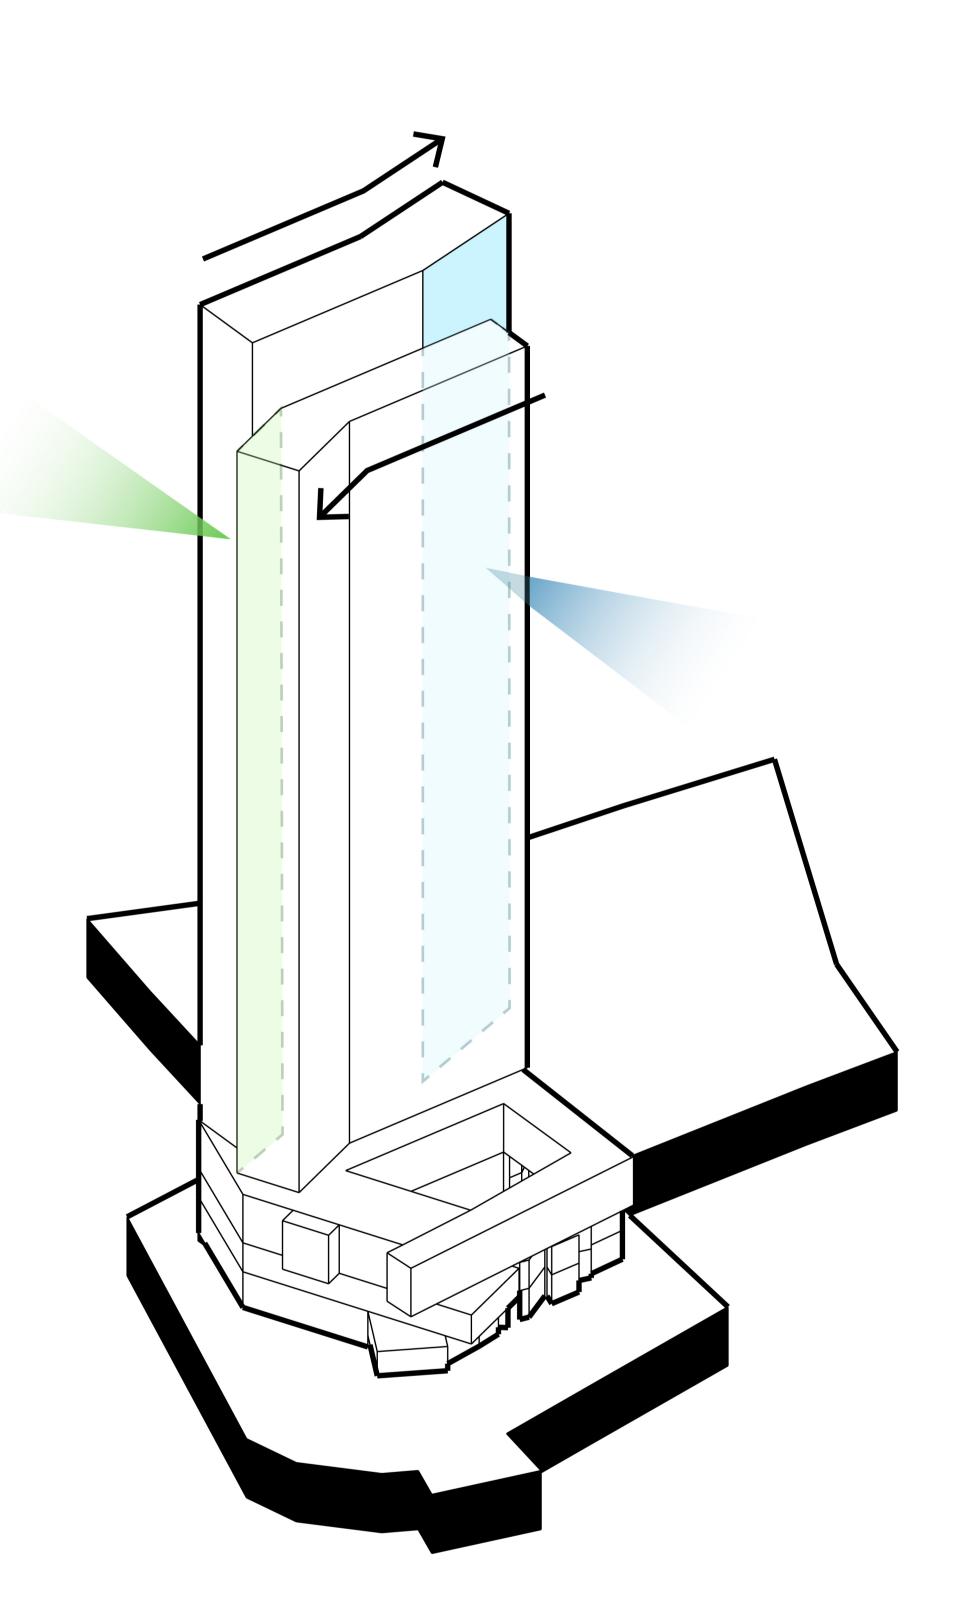

SLIDE 2 MASSES AWAY

TO MAKE THE OUTSIDE ROOMS

CAN TAKE 2 SIDES OF VIEW

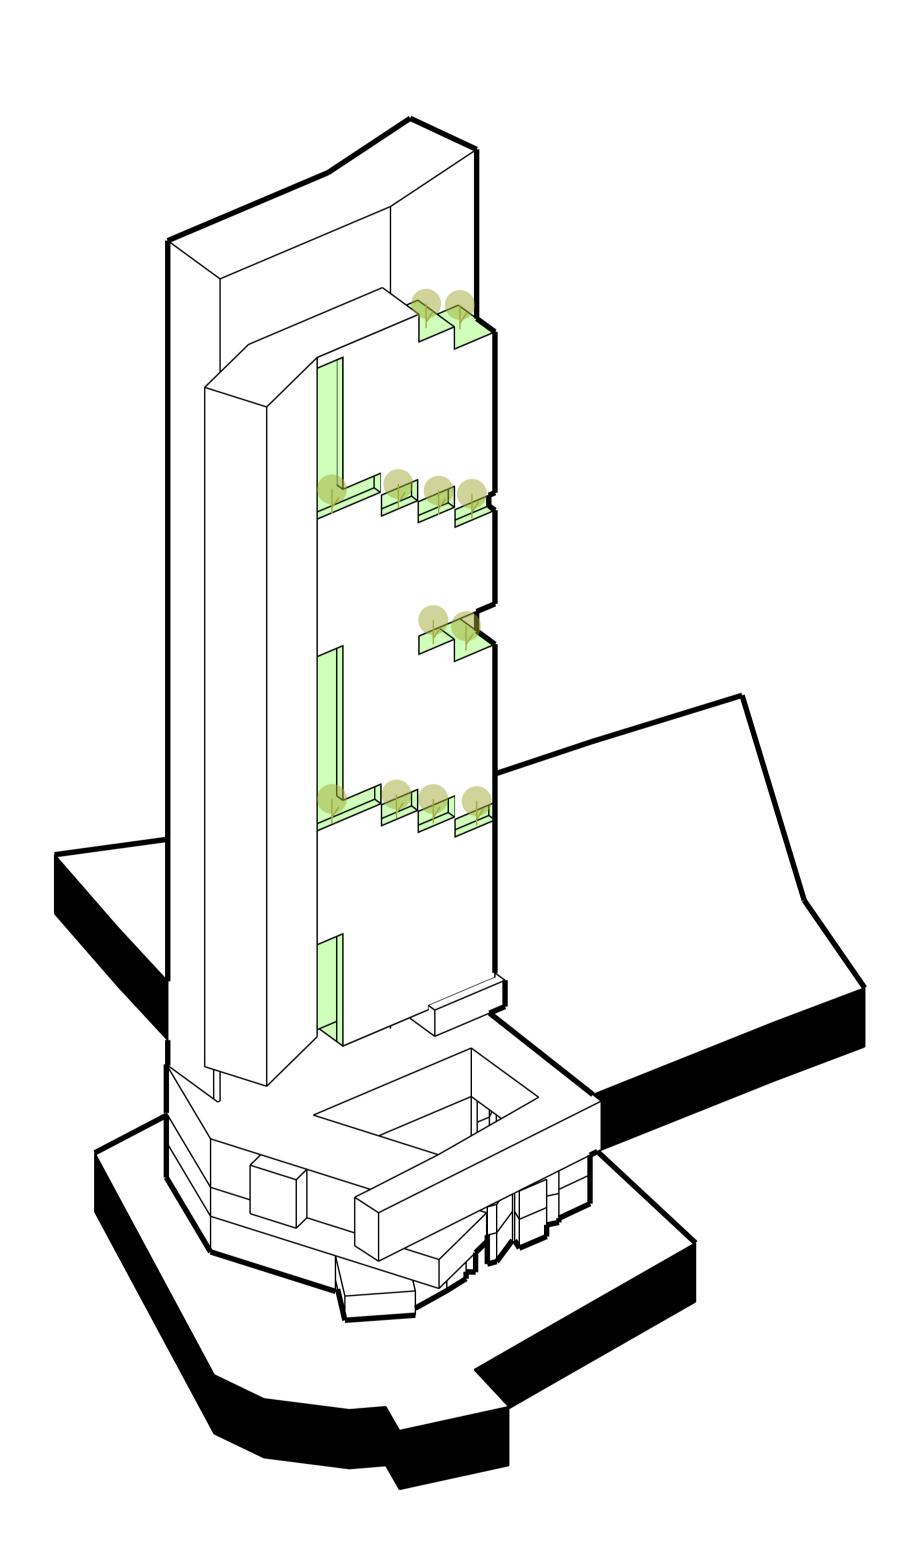

ADD GREEN SPACES

