



Existing Building

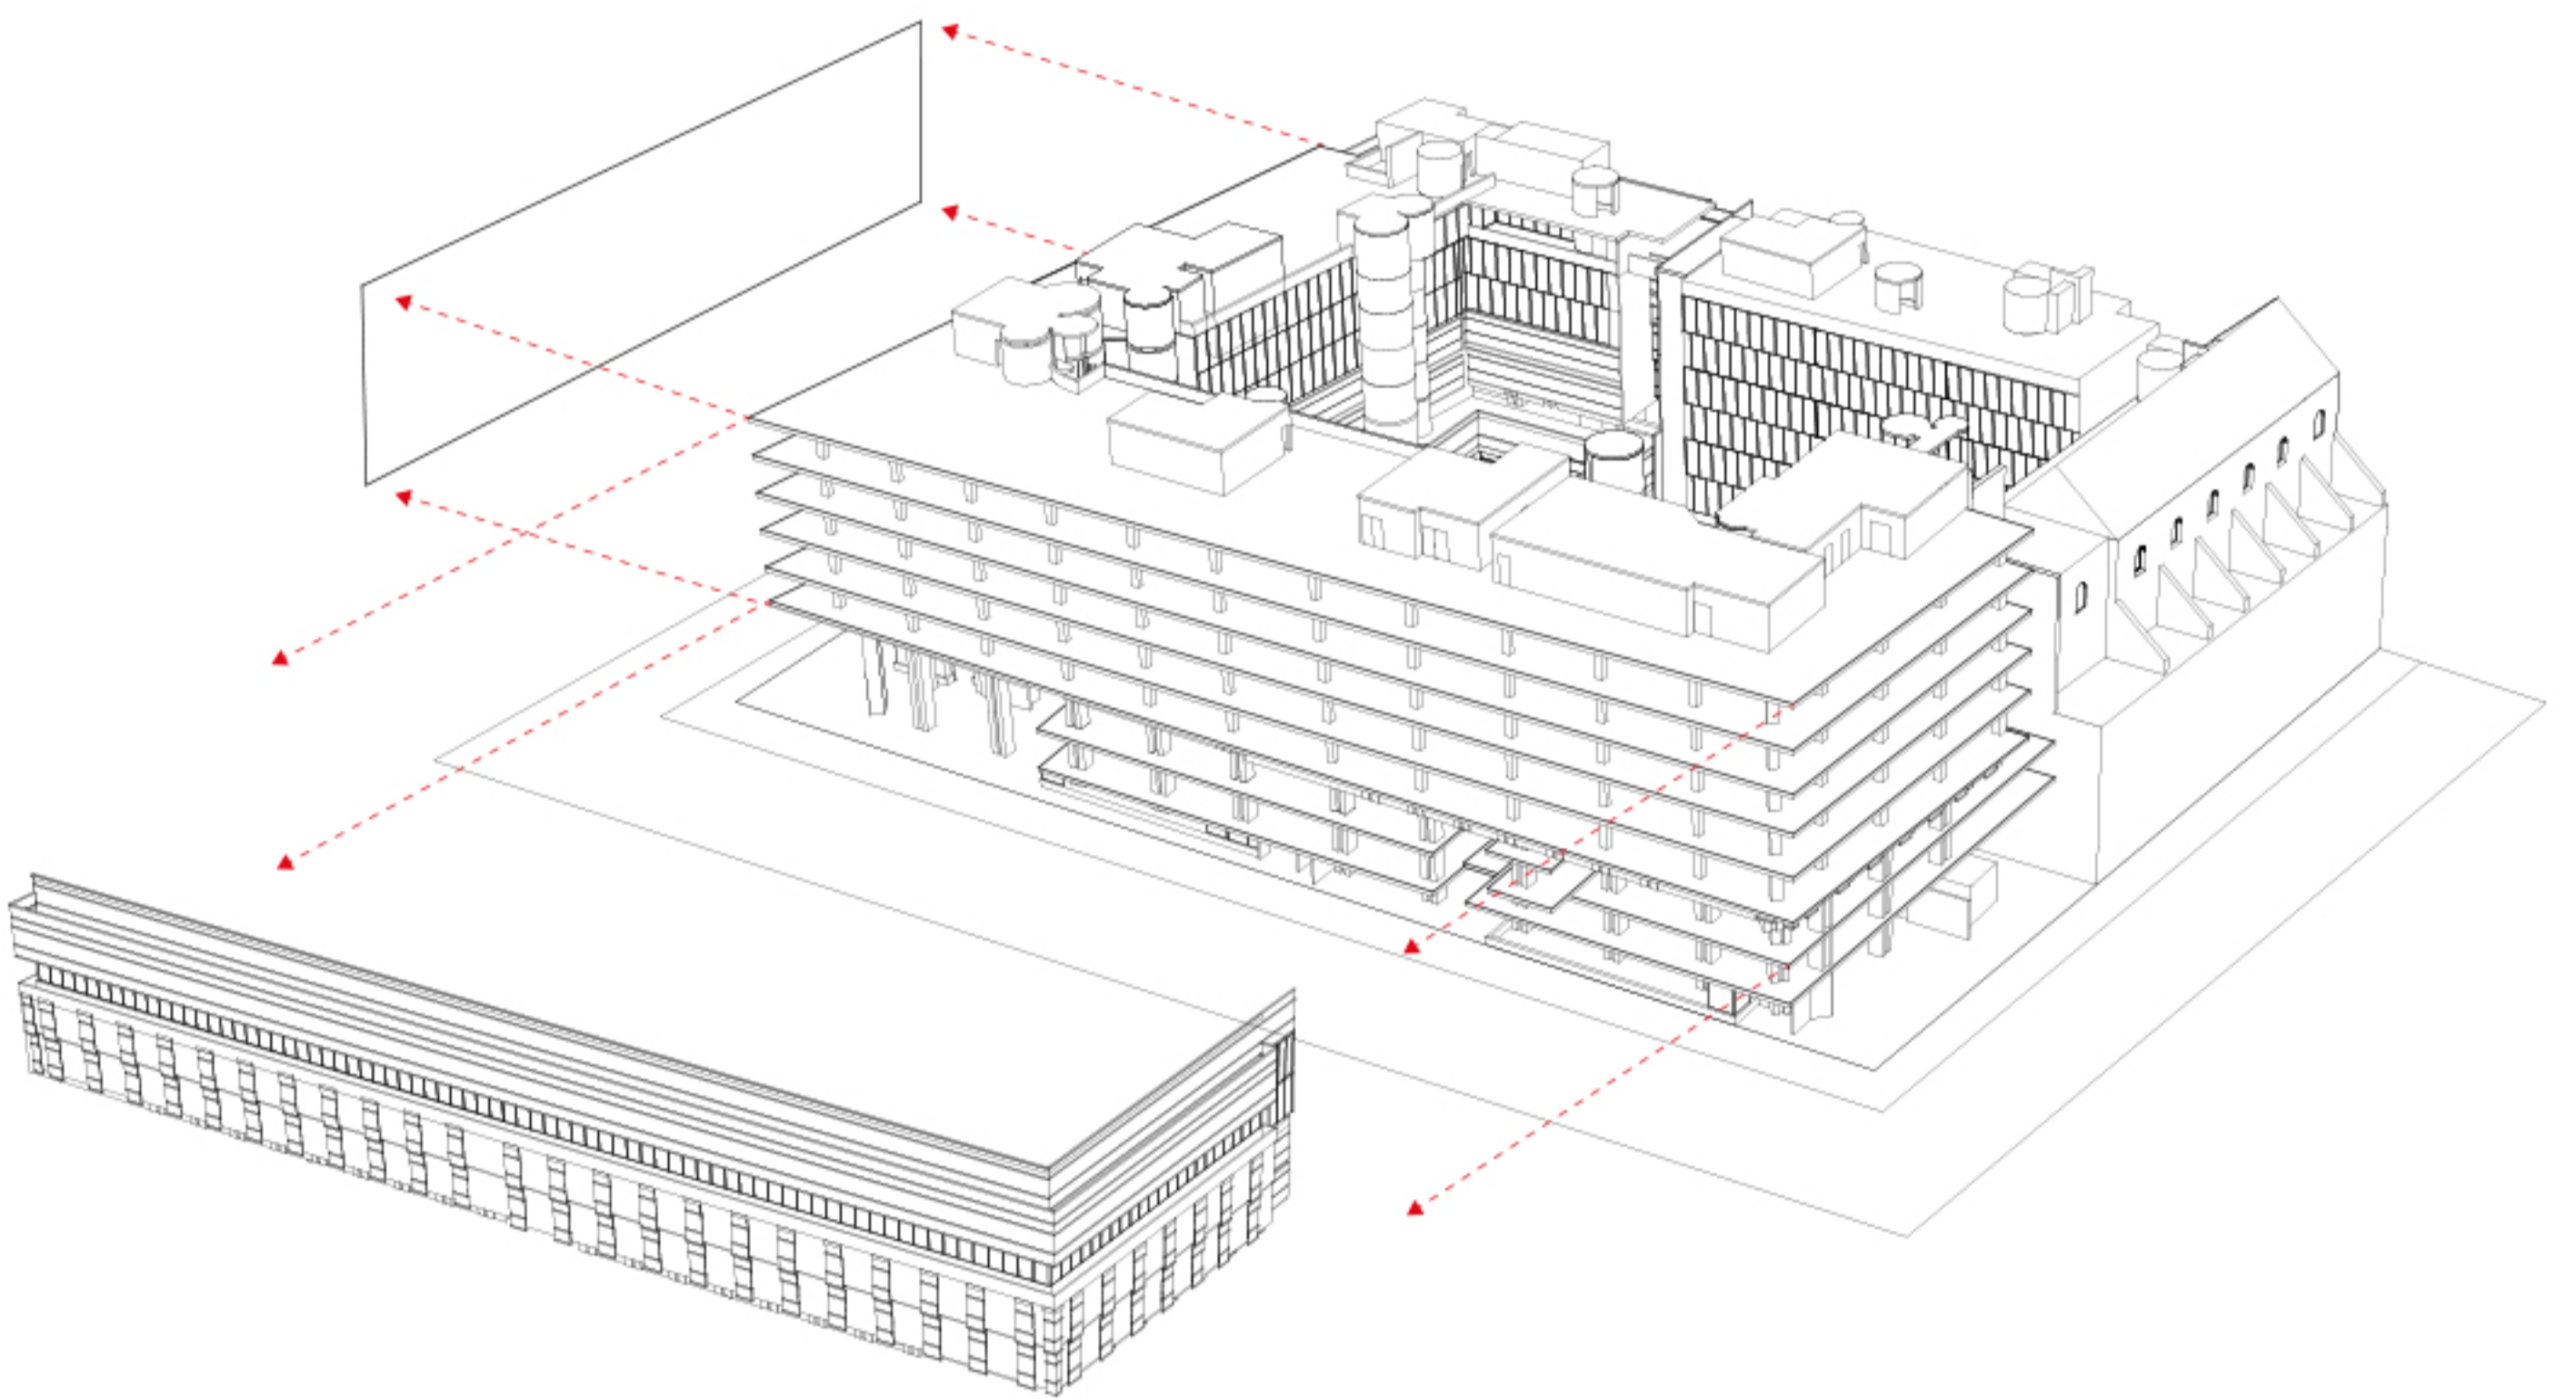

Open the Façade

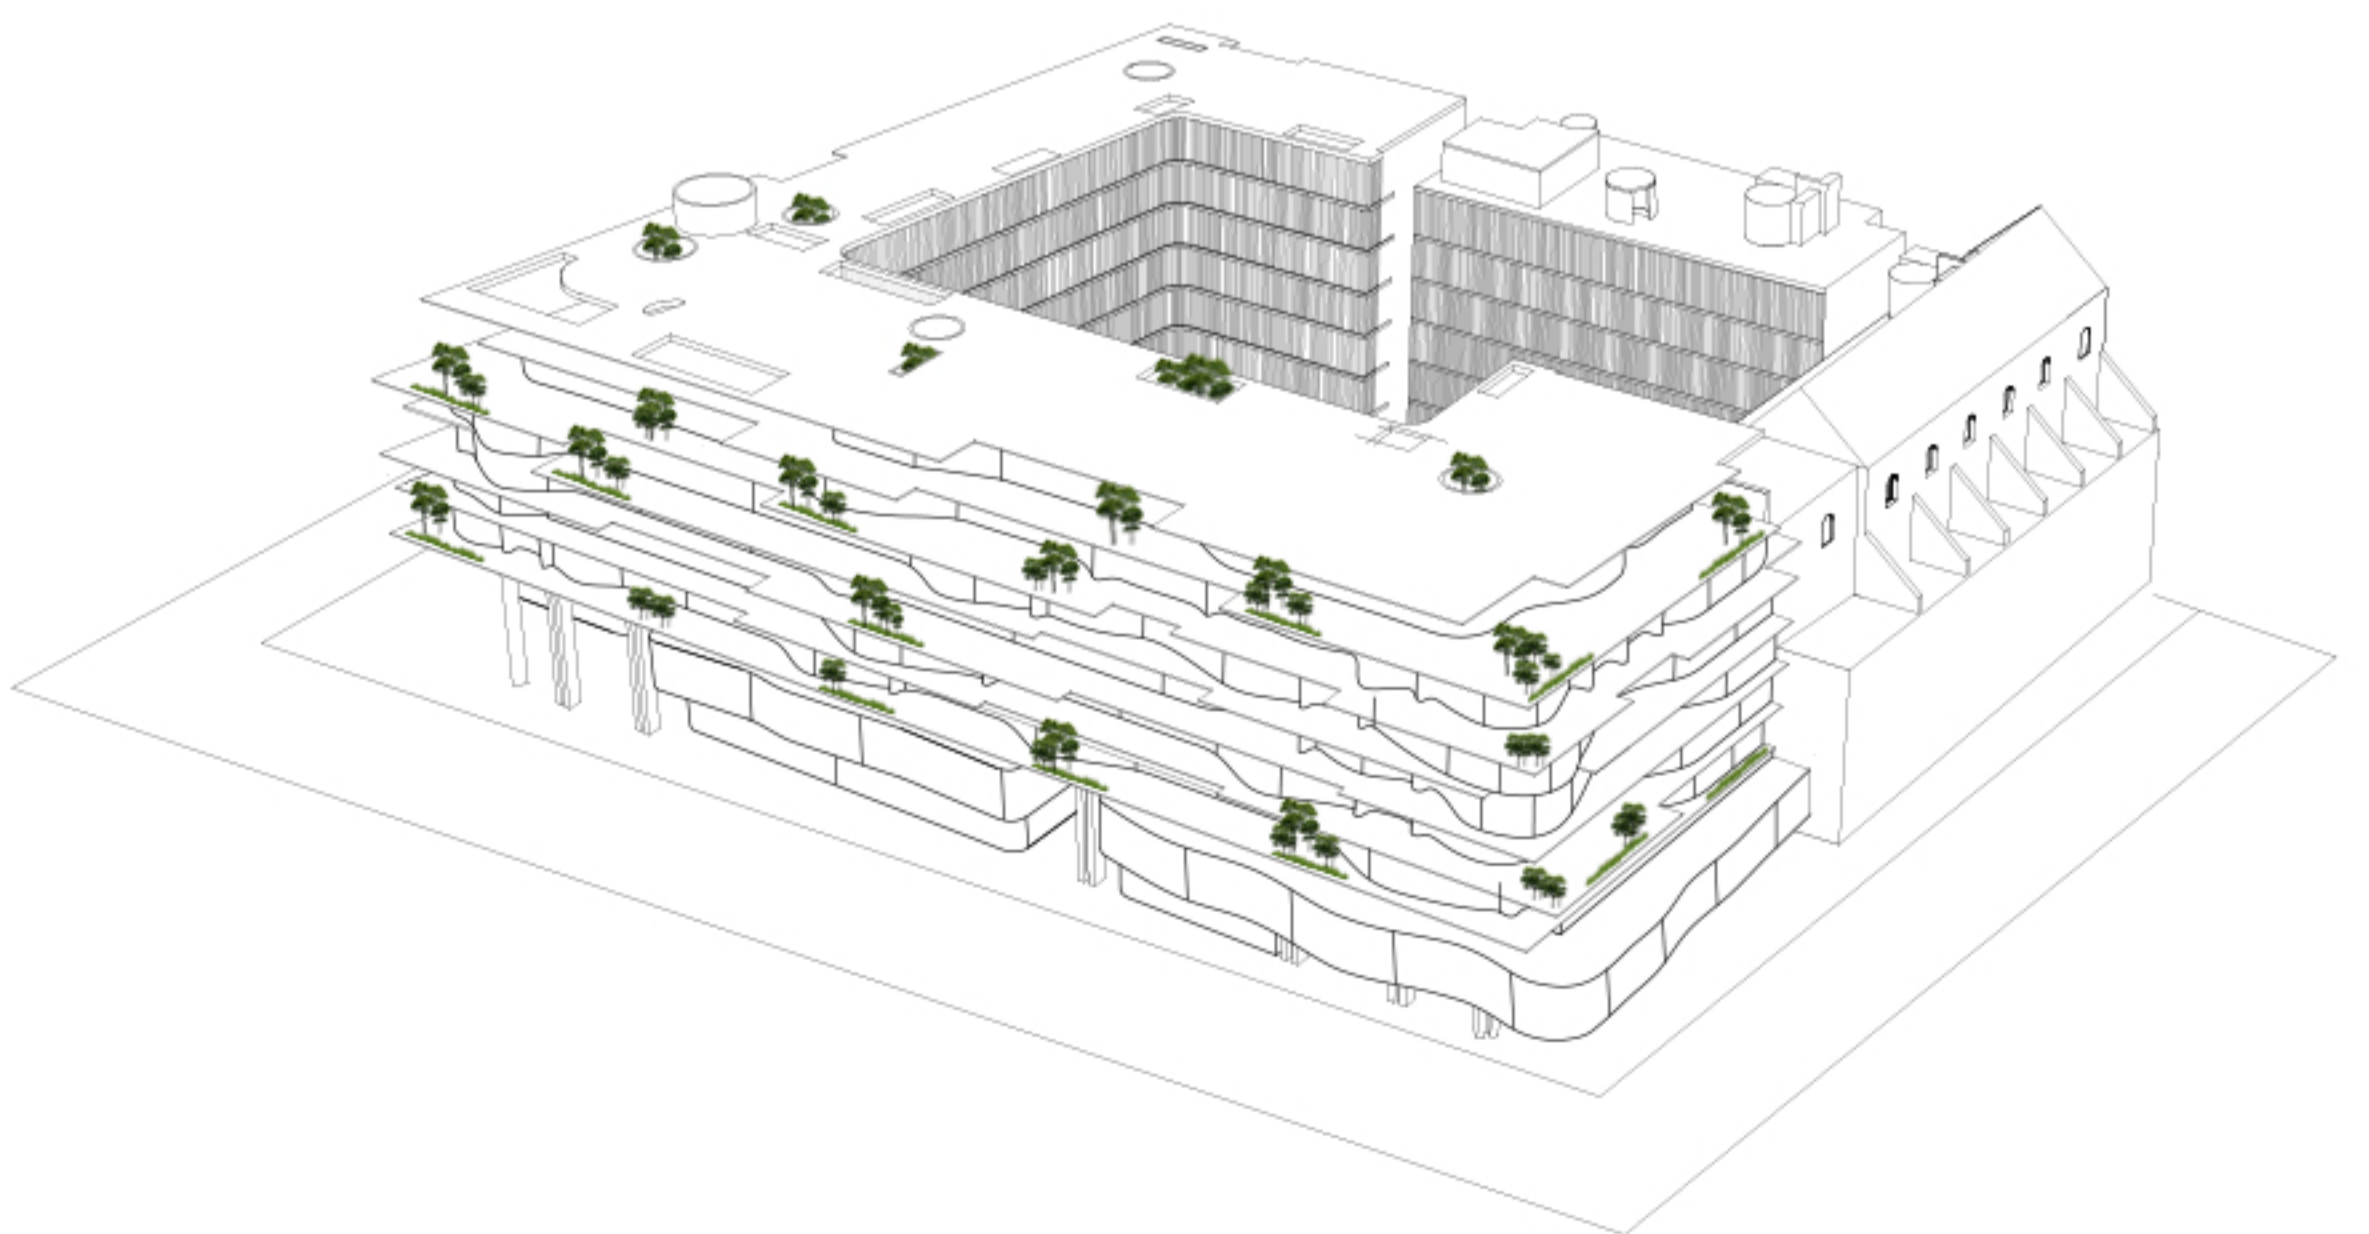

Insert Gardens