


existing ground floor plan



proposed ground floor plan

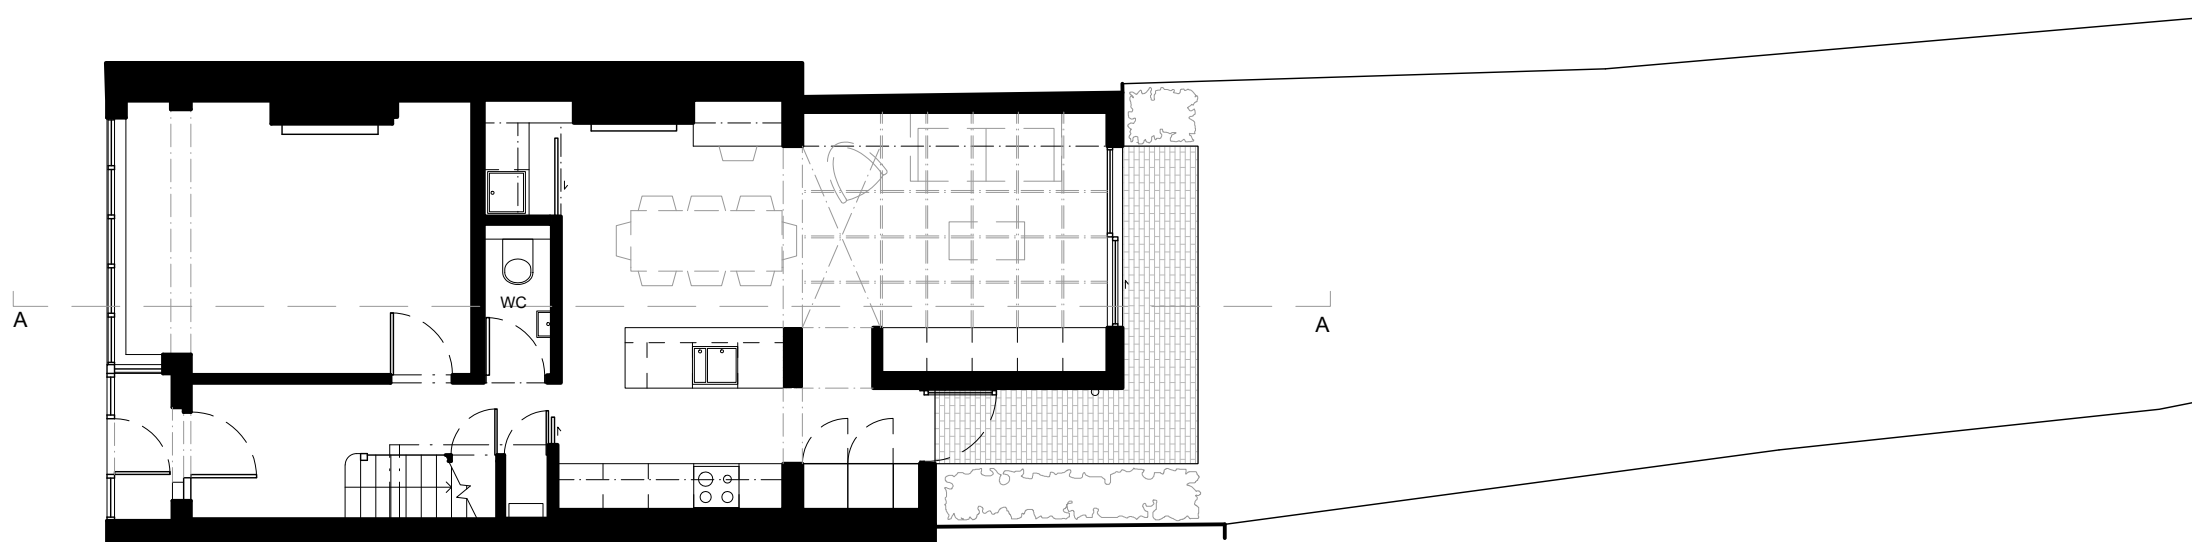