



BUNGALOW PLAN

 

BUNGALOW SIDE ELEVATION

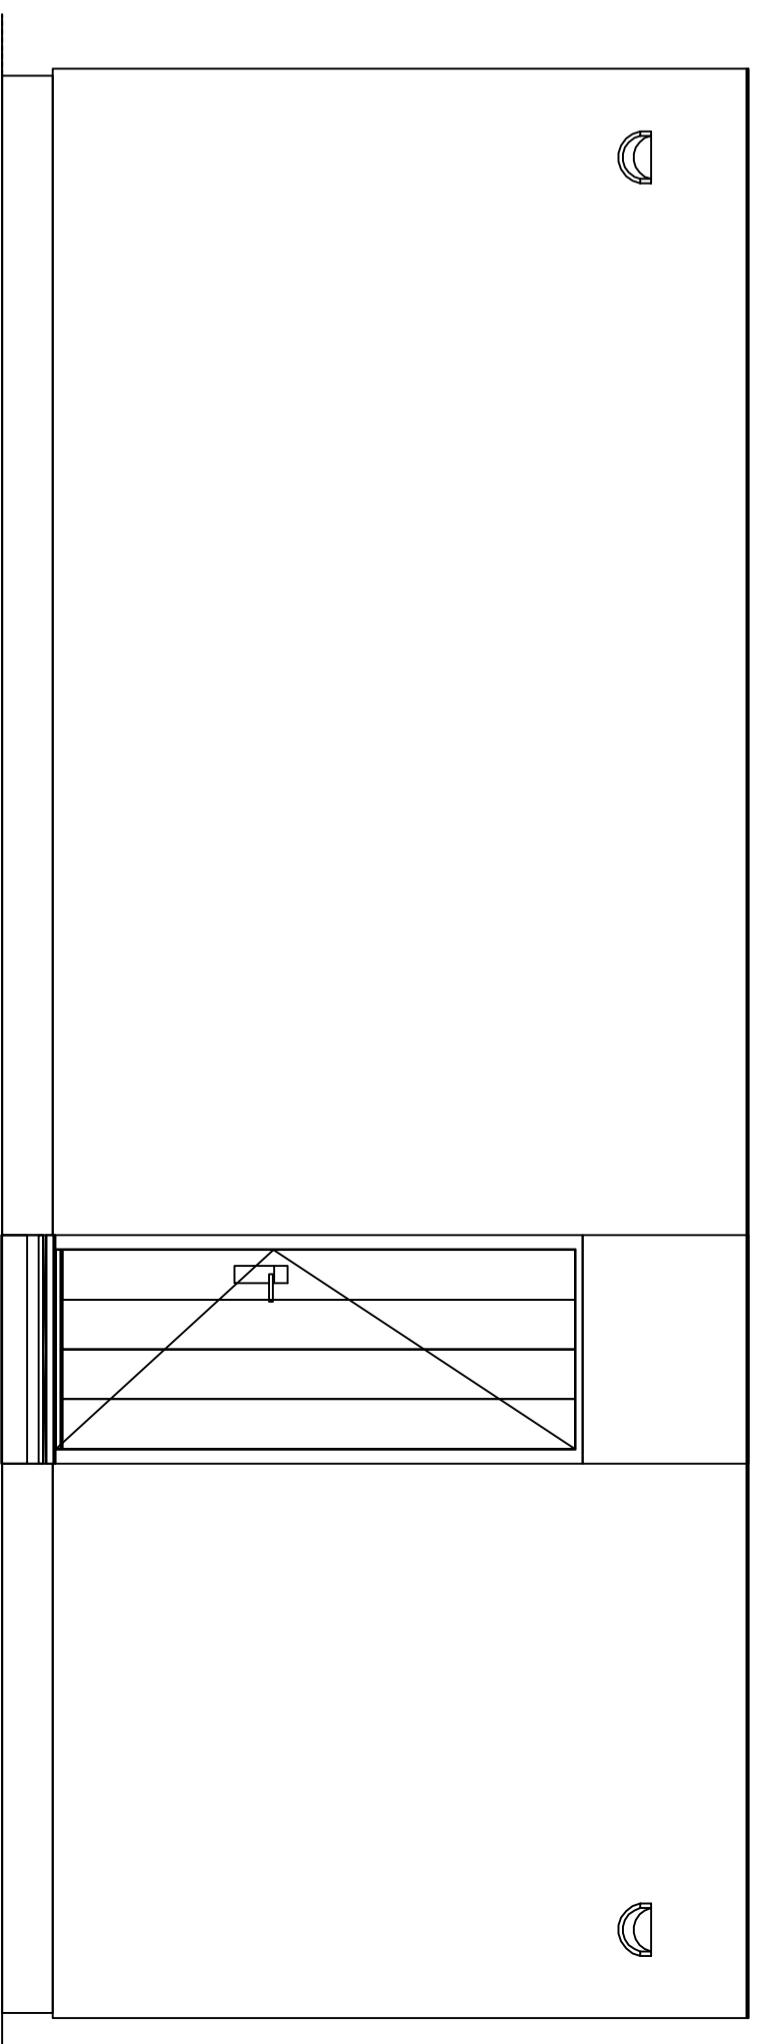

BUNGALOW FRONT ELEVATION