


0 0.25 0.5 1

Alzado terrazas Sur

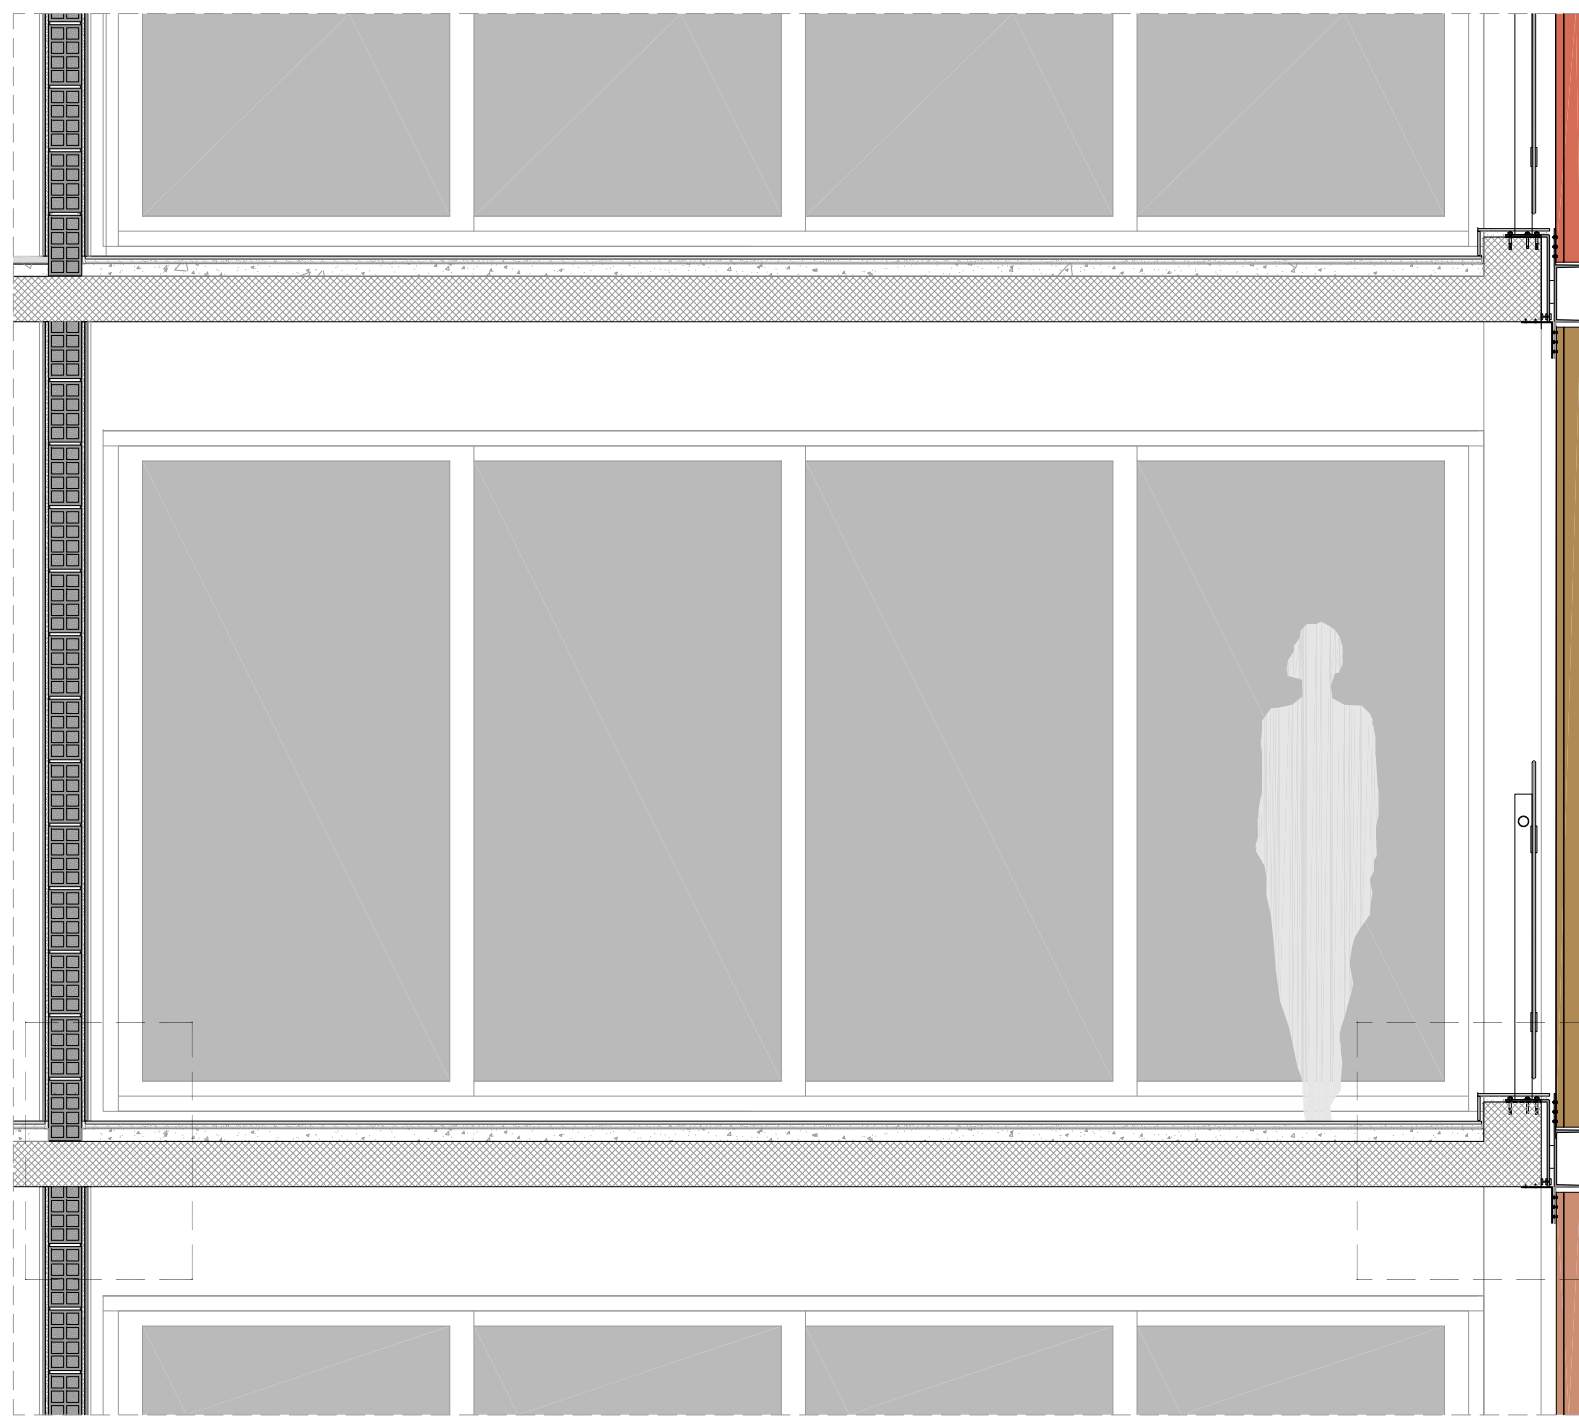

0 0.25 0.5 1

Alzado terrazas Sur lateral



0 0.1 0.2 0.3 0.4 0.5

Detalles terraza