


4.25
1 3.90
1.50
1 1.25

5.35
1 5.05
2.85
1 2.40
0.00

NORTH ELEVATION

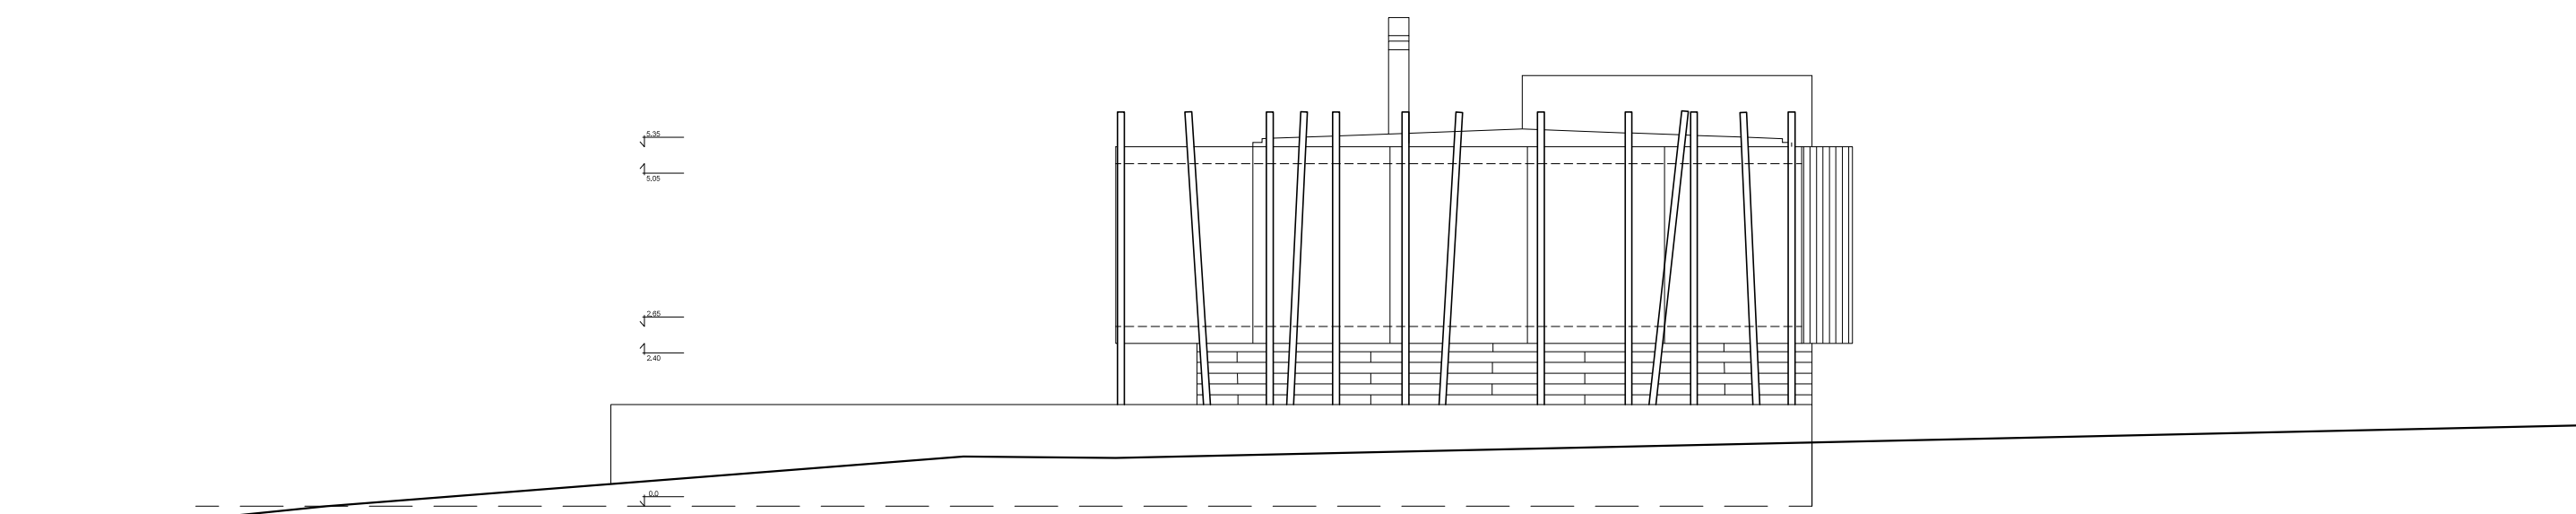

5.35
1 5.05
2.85
1 2.40
0.00

WEST ELEVATION