


UNKNOWN - HOUSING AS OPEN PROBLEM

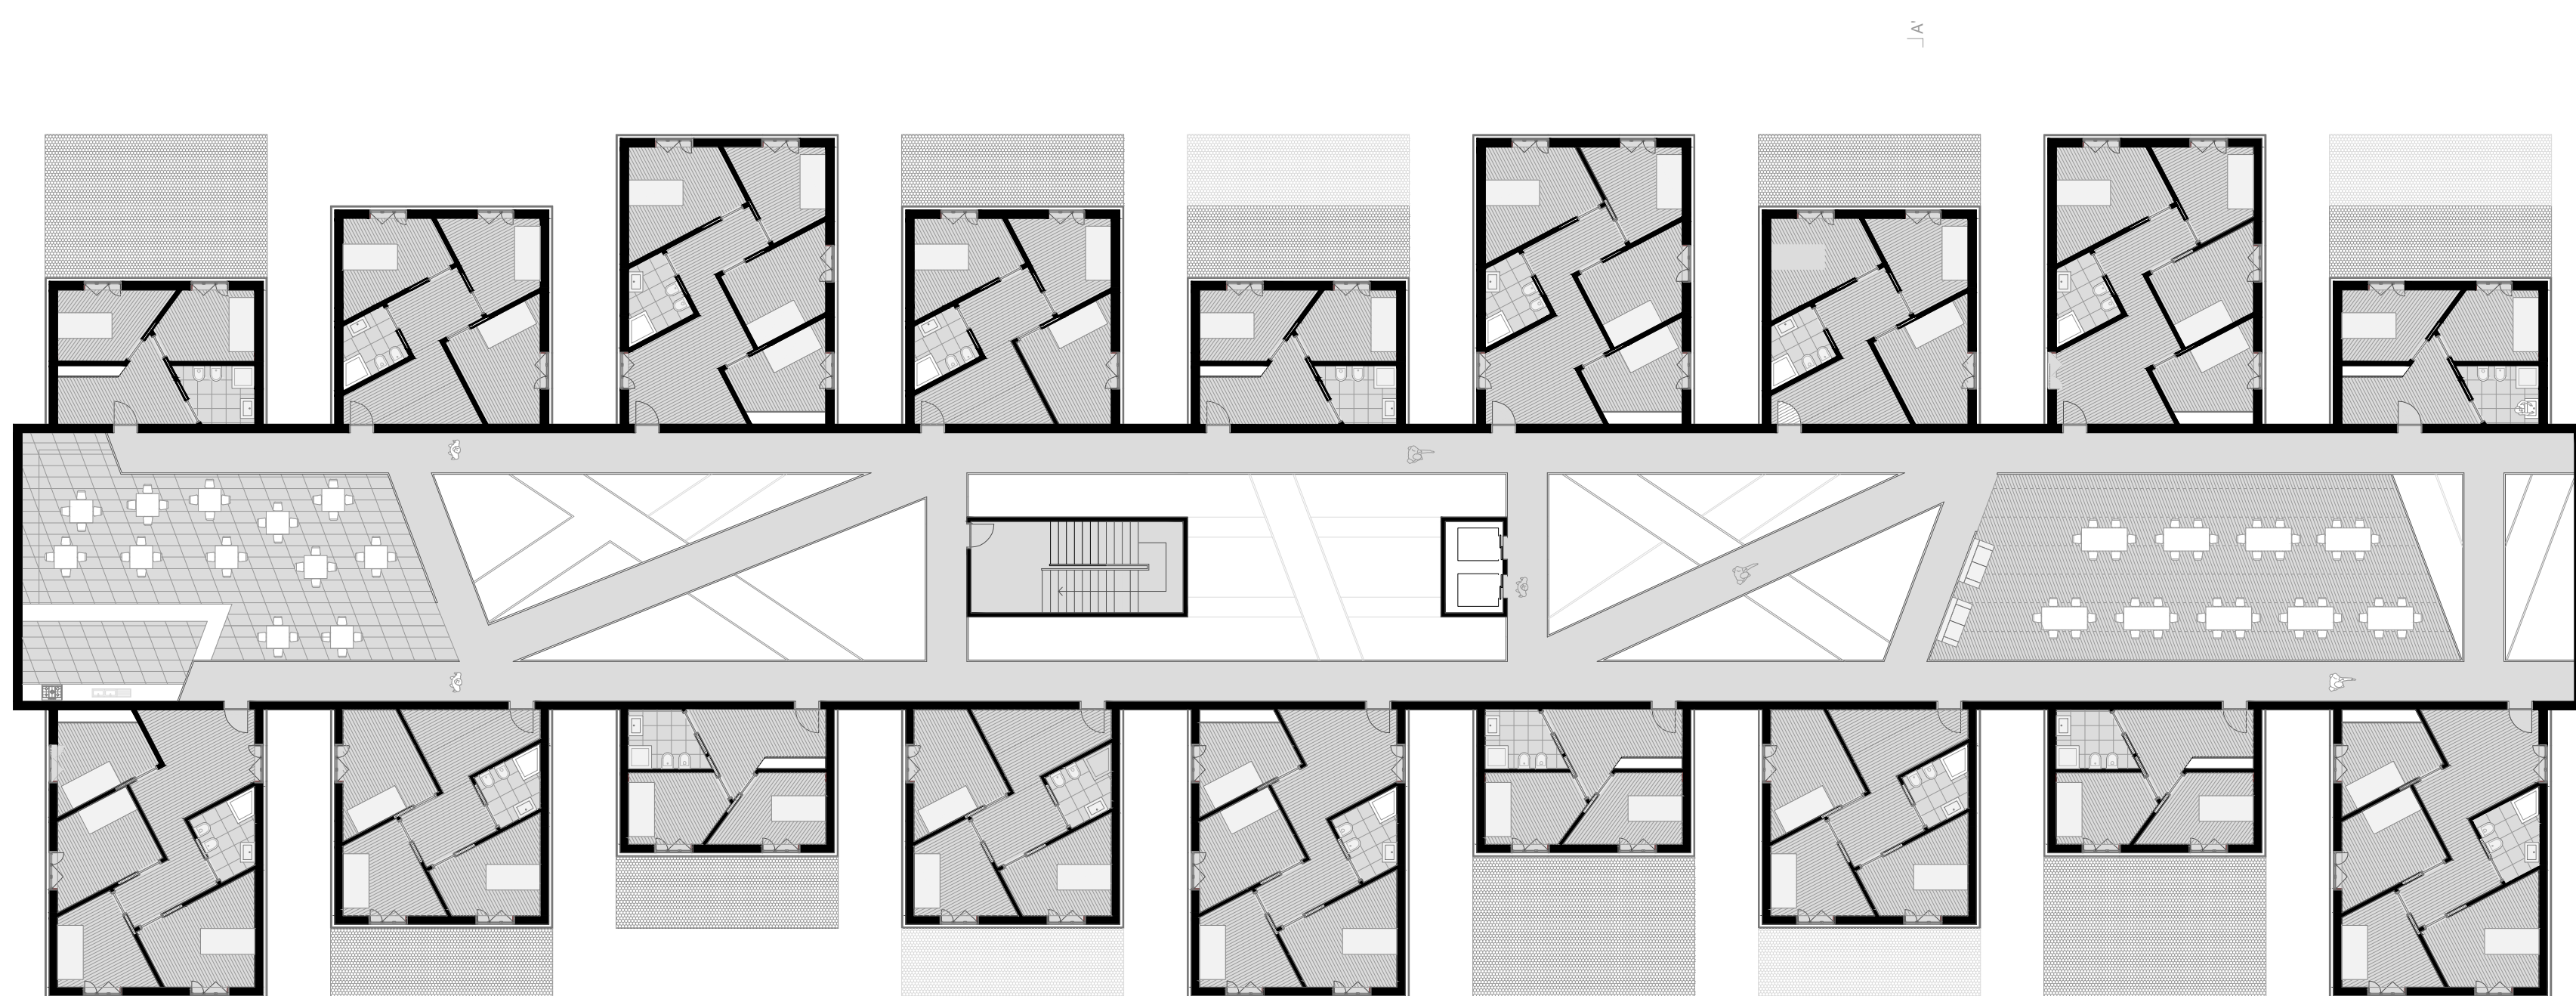

Planta Piso 3
Escala 1:200



Corte AA'
Escala 1:100