


Menu Easel

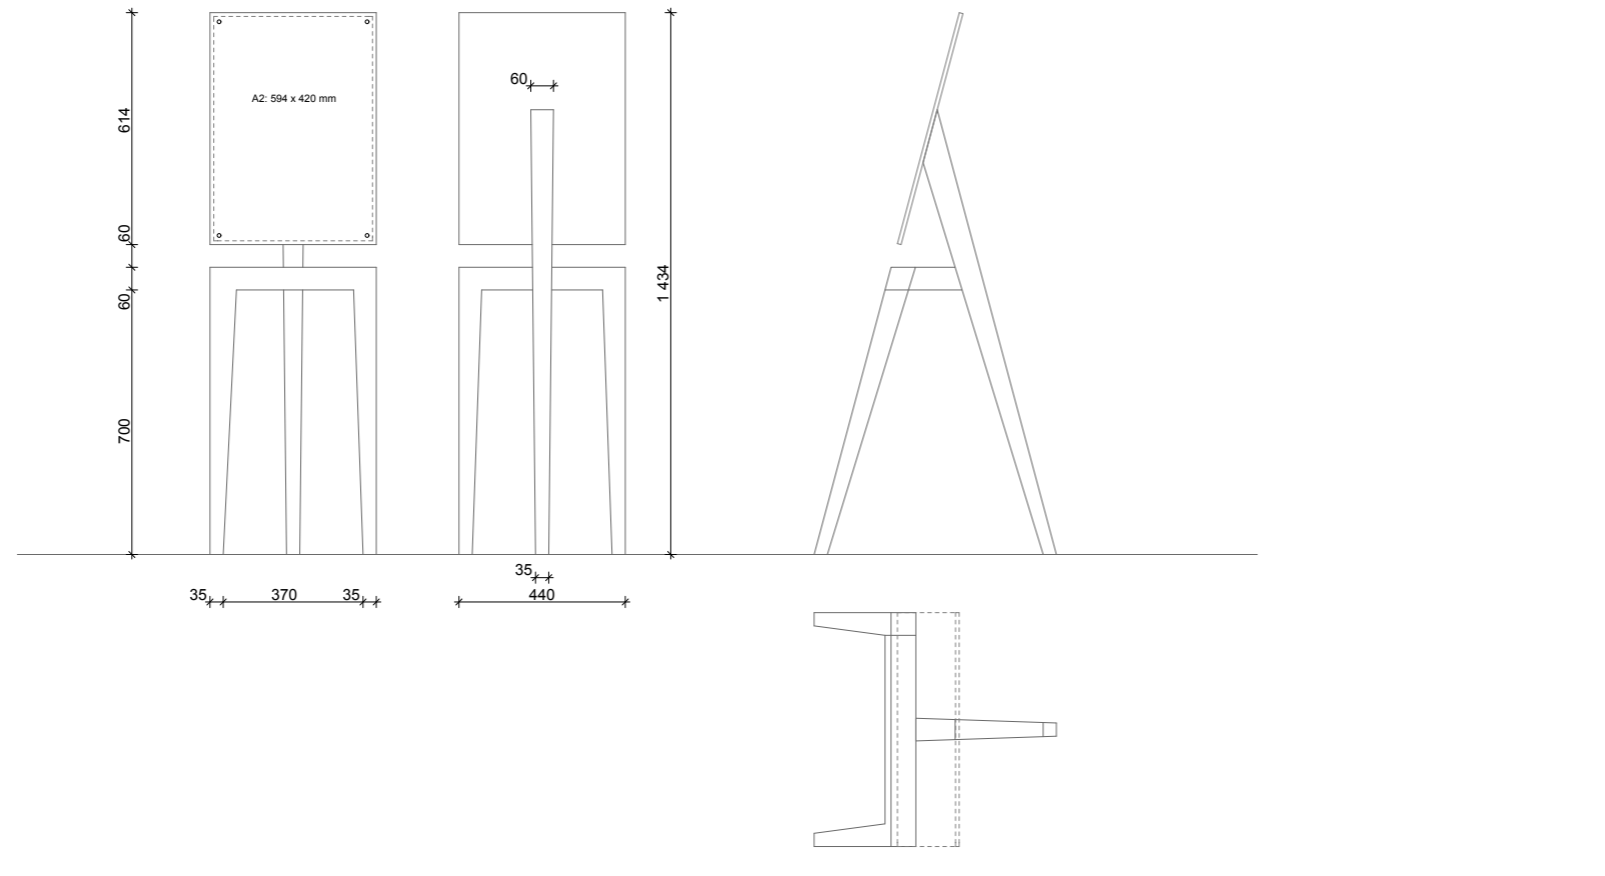

Revisjon	Dato	Tegnet av:	Endringer
x	x	x	x

Titelshaver Nordic Choice	Målestokk 1:20	Titel Staffeli	
Prosjekt Quality Hotel Expo	Tegnet av: / Kontrollert av: NB	Dato 23.03.2012	Tegningsnummer 02
<small>Do not scale. Use figured dimensions only. All dimensions to be verified on site prior to the commencement of any work or the production of any shop drawing. This drawing is to be read in conjunction with all related Architect's and Engineer's drawings and any other relevant information.</small>			