

nivel plafon fals / ARMSTRONG / + 3.000

LED PANEL 600X600

un corp de iluminat montat pe plafon

constructia deasupra display stationar
constructia pe cota +2.500


constructia deasupra display stationar
constructia pe cota +2.500

line LED / banda LED

line LED / banda LED

Oglindă

Oglindă

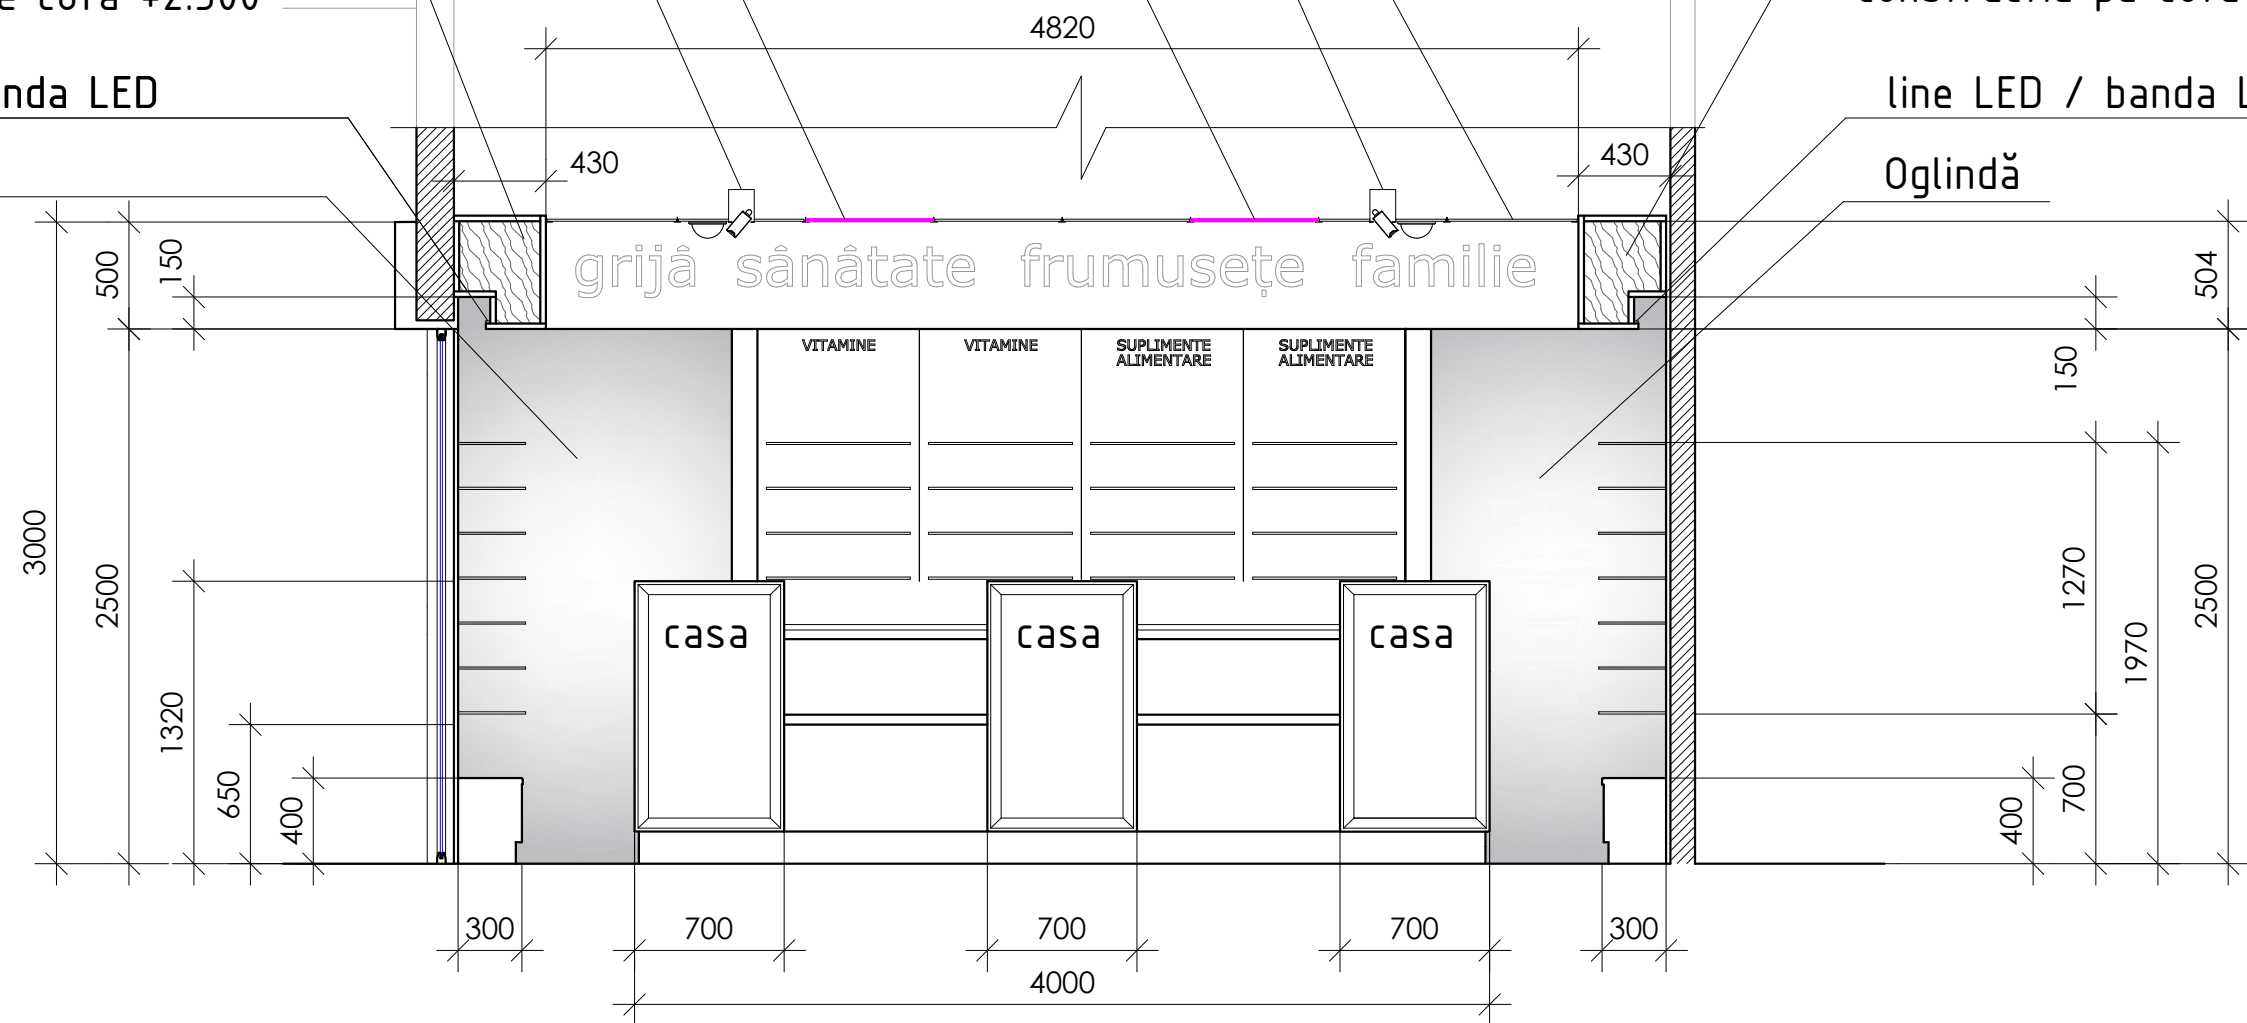

partea interioară axa fatadei C

C2