


SECTION A




LEGEND:


- 01_CASHIER + COUNTER
- 02_REFRIGERATED DISPLAY BUILT-IN
- 03_WINDOW SHOP
- 04_INSTALLATION FOR DALLAH'S + WALLPAPER
- 05_CENTRAL DISPLAY / TABLE
- 06_MODULAR DISPENSING SYSTEM
- 07_ICE CREAM DISPLAY
- 08_CHOCOLATE DISPLAY
- 09_COFFEE STATION
- 10_SERVICE COUNTER
- 11_KITCHEN
- 12_STORAGE

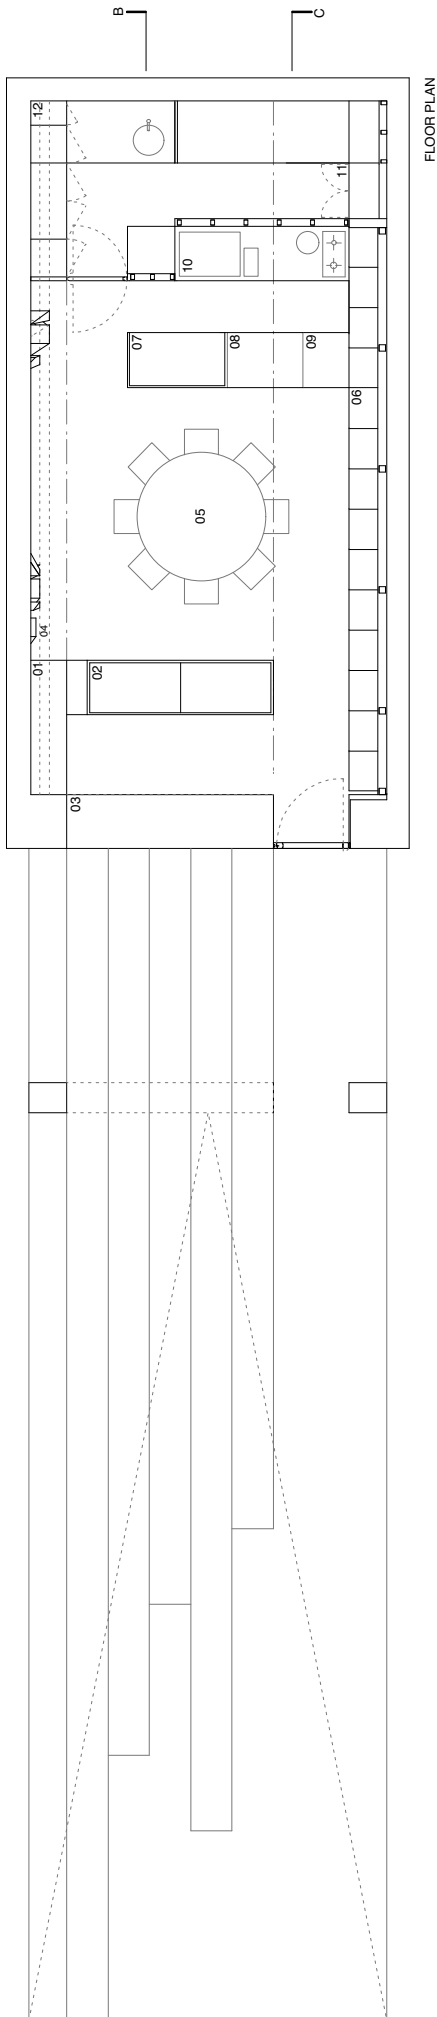

FLOORPLAN

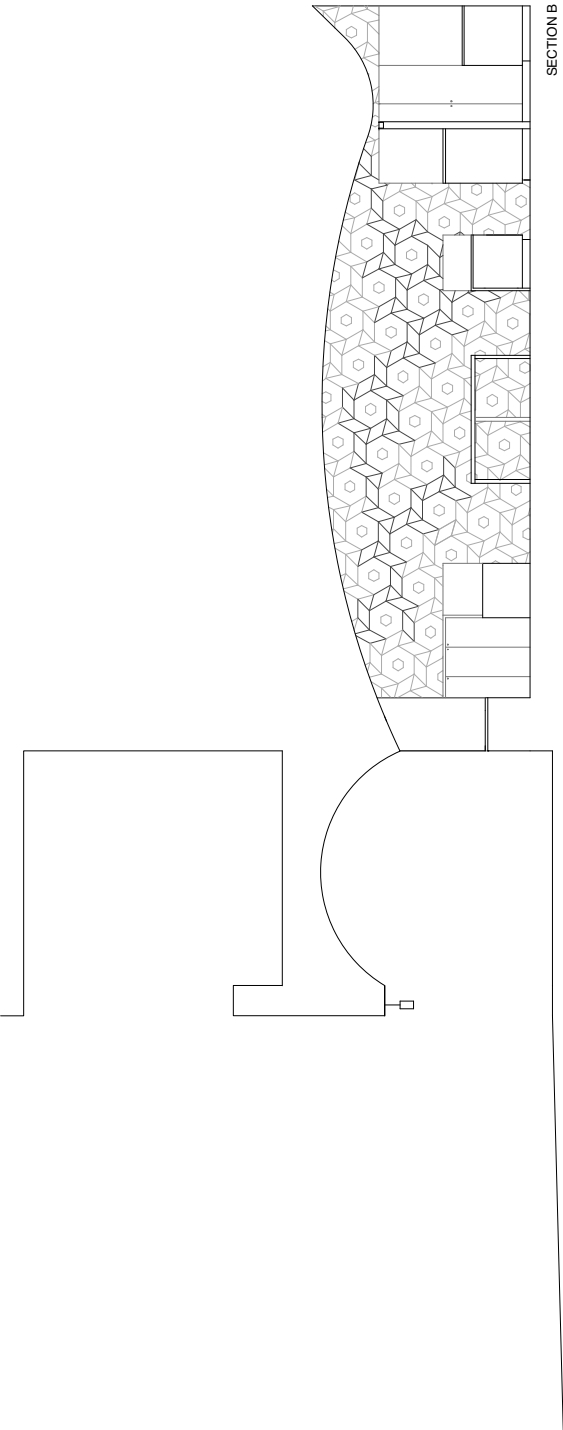

SECTION B

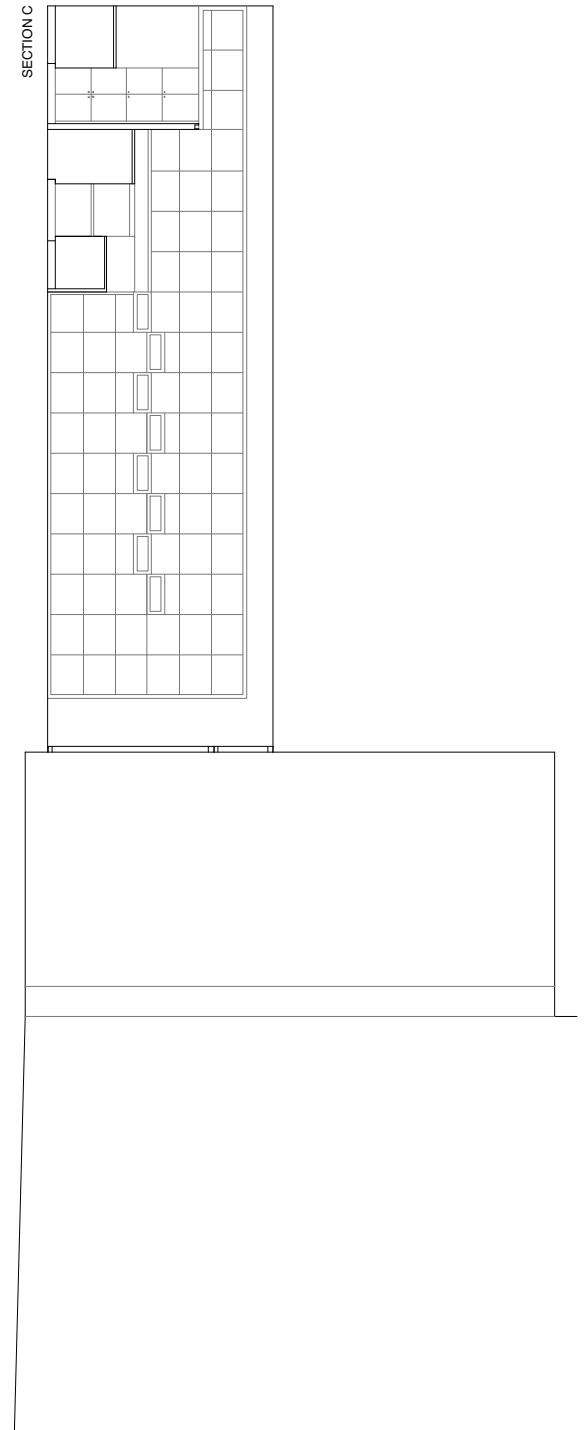

SECTION C