



SEMINTERRATO

1:100

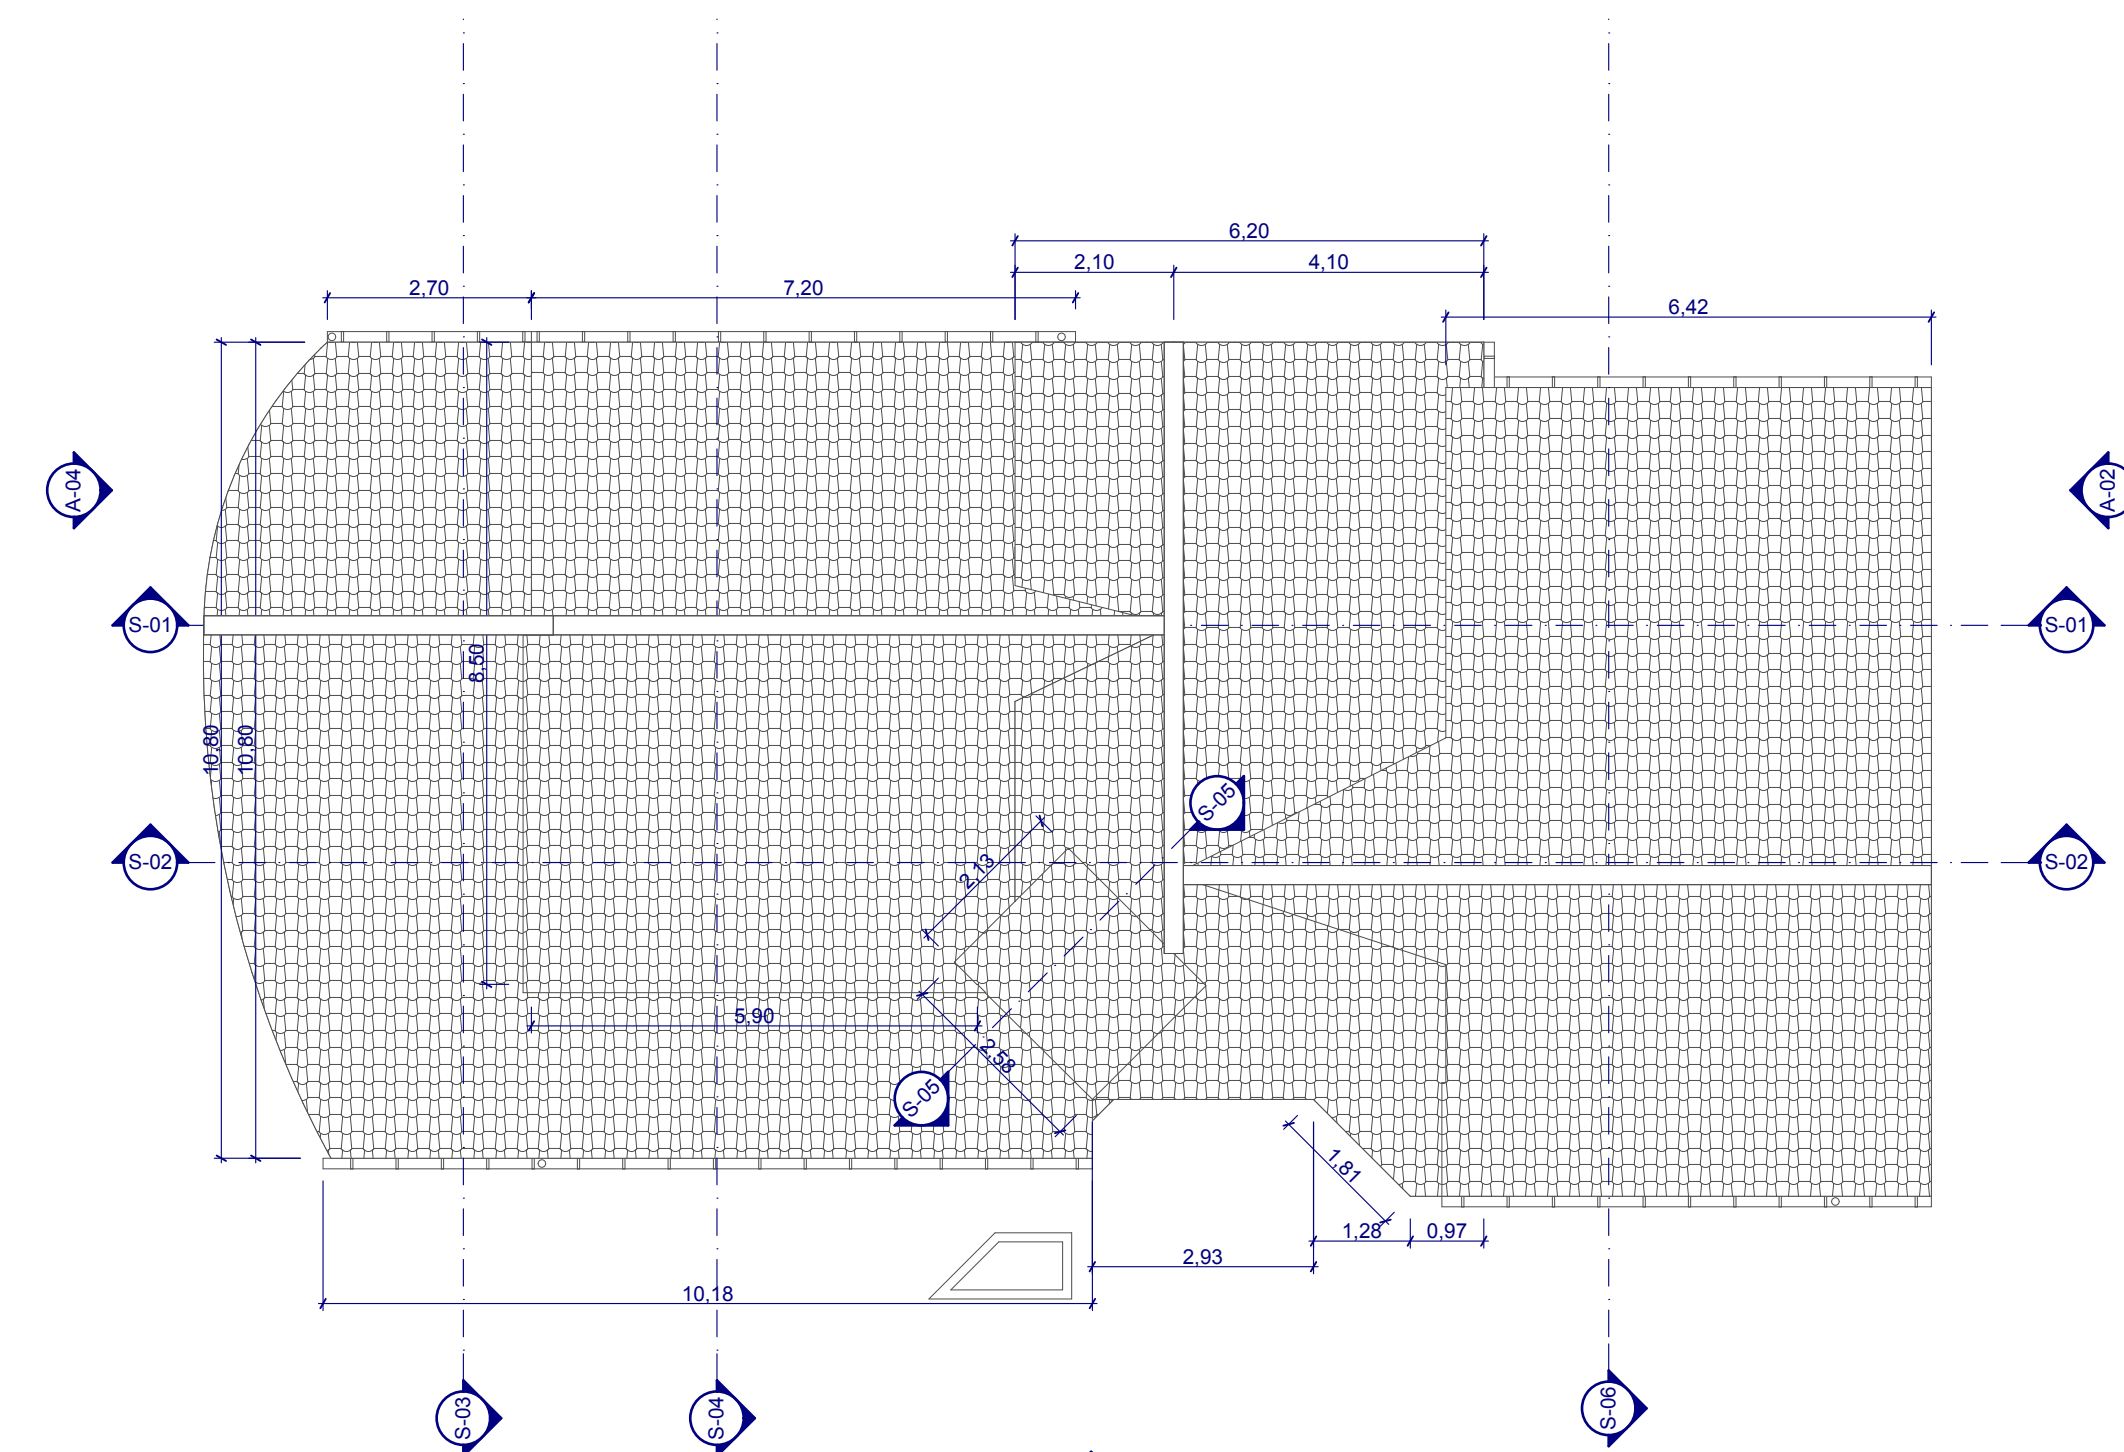


COPERTURE

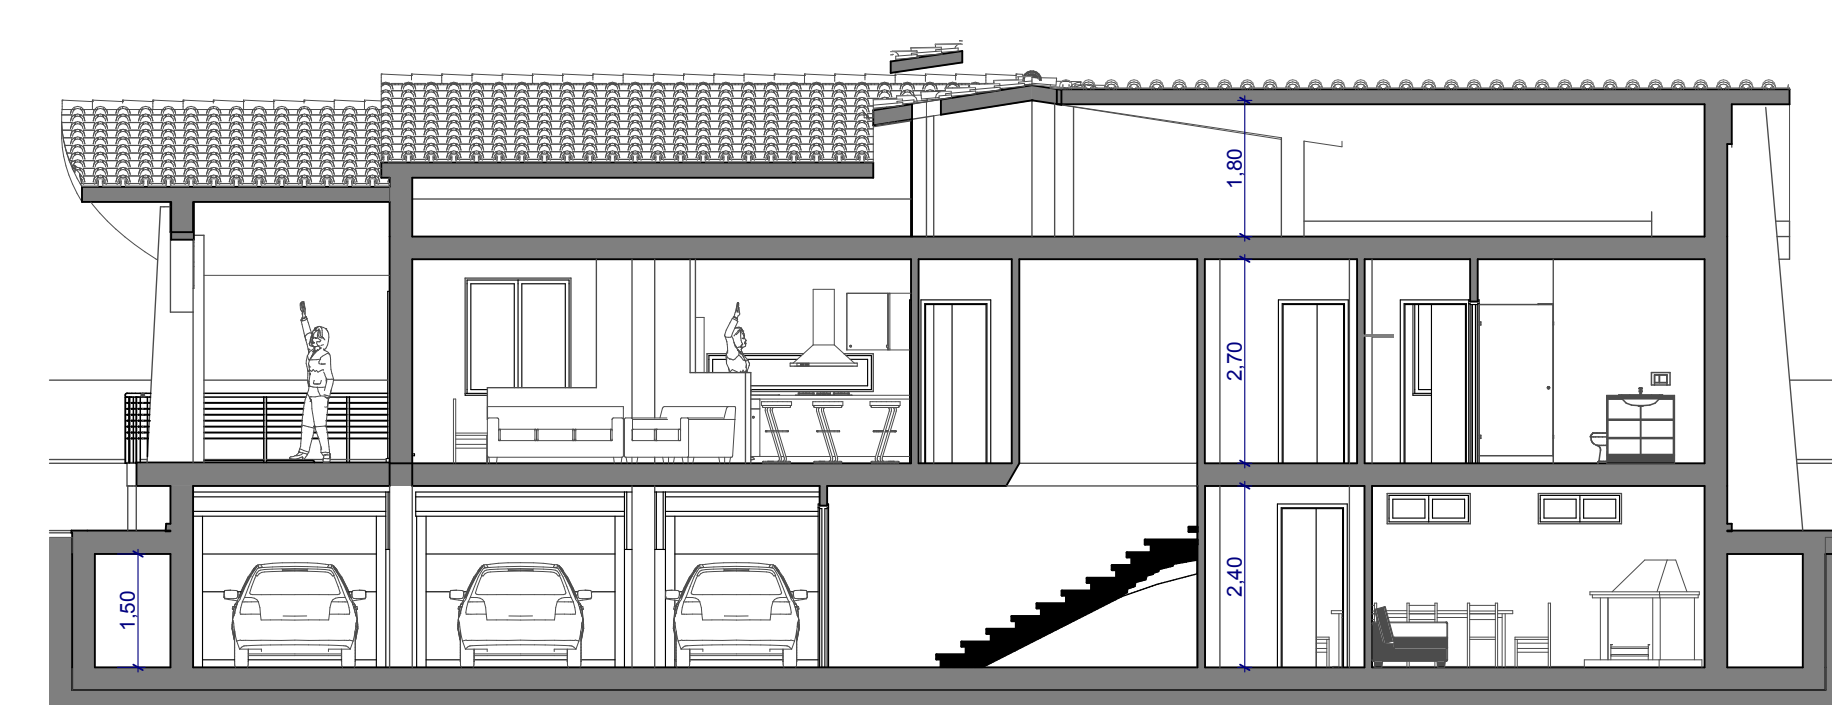

SEZIONE S-02

1:100

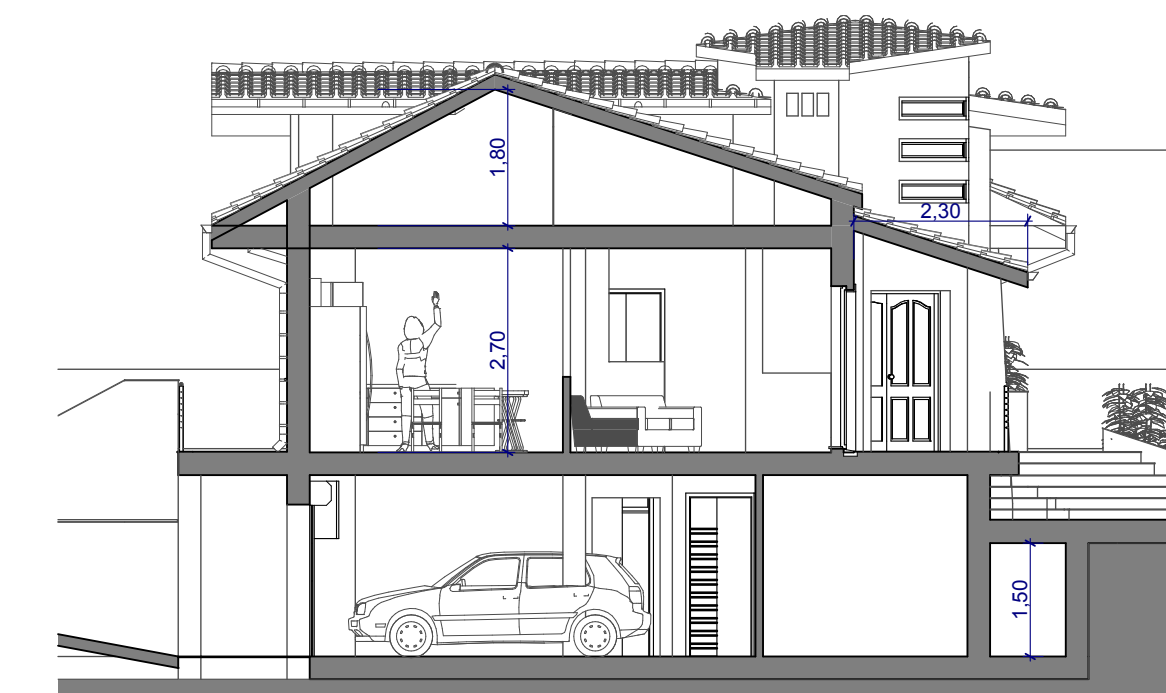

SEZIONE S-04

1:100



ALZATO A-01

1:100



ALZATO A-02

1:100




ALZATO A-03

1:100




ALZATO A-04

1:100

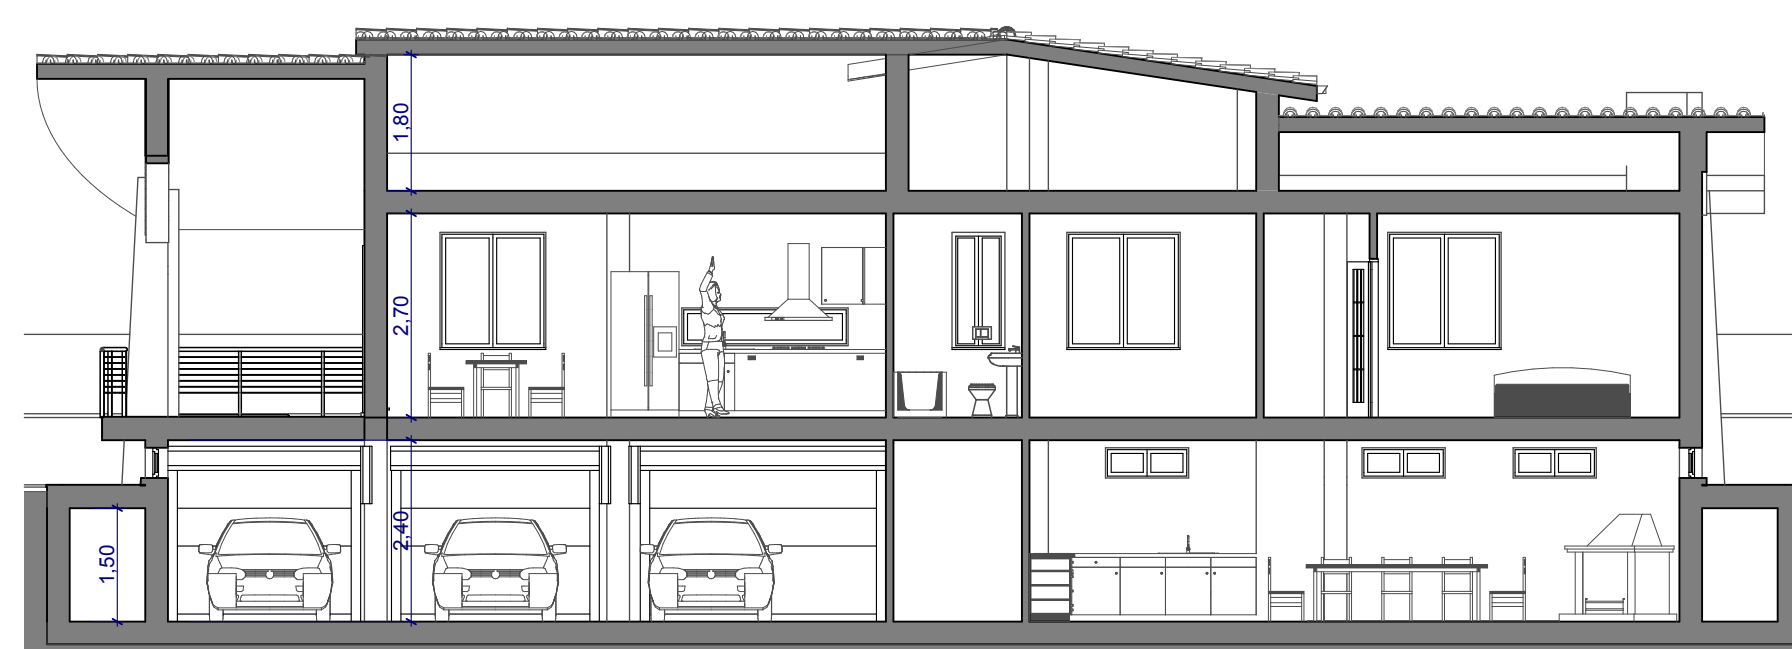


SEZIONE S-01

1:100

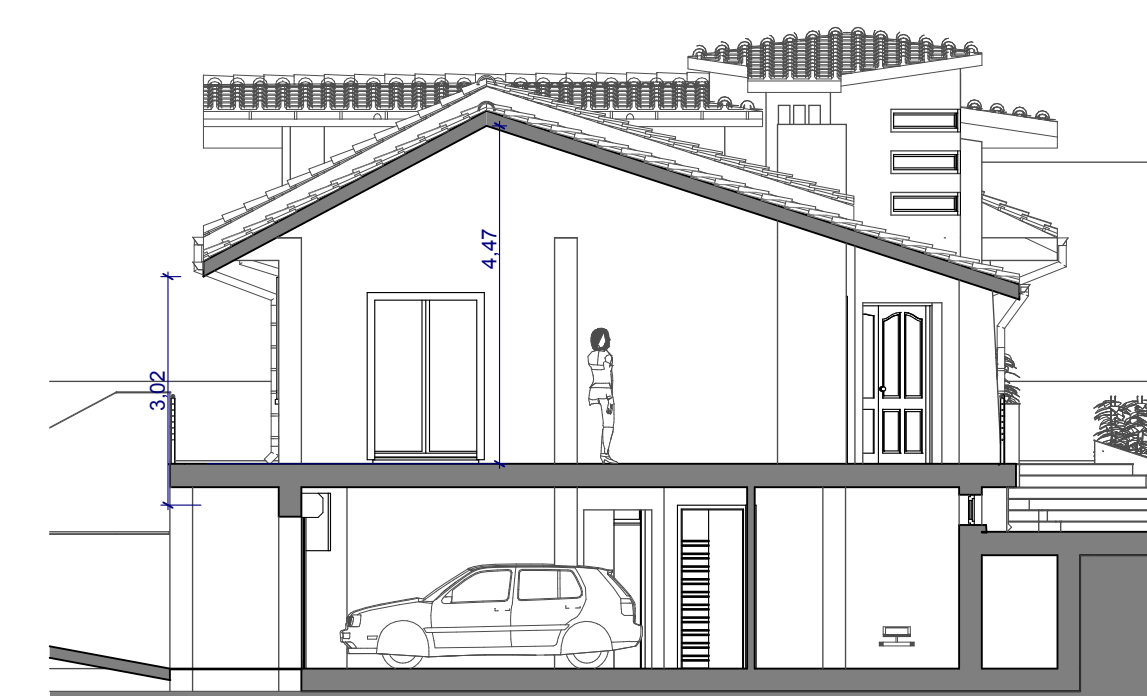


SEZIONE S-03

1:100

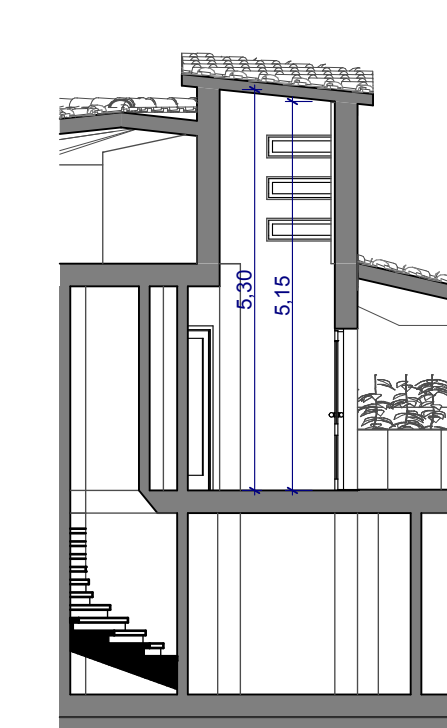

SEZIONE S-05:100

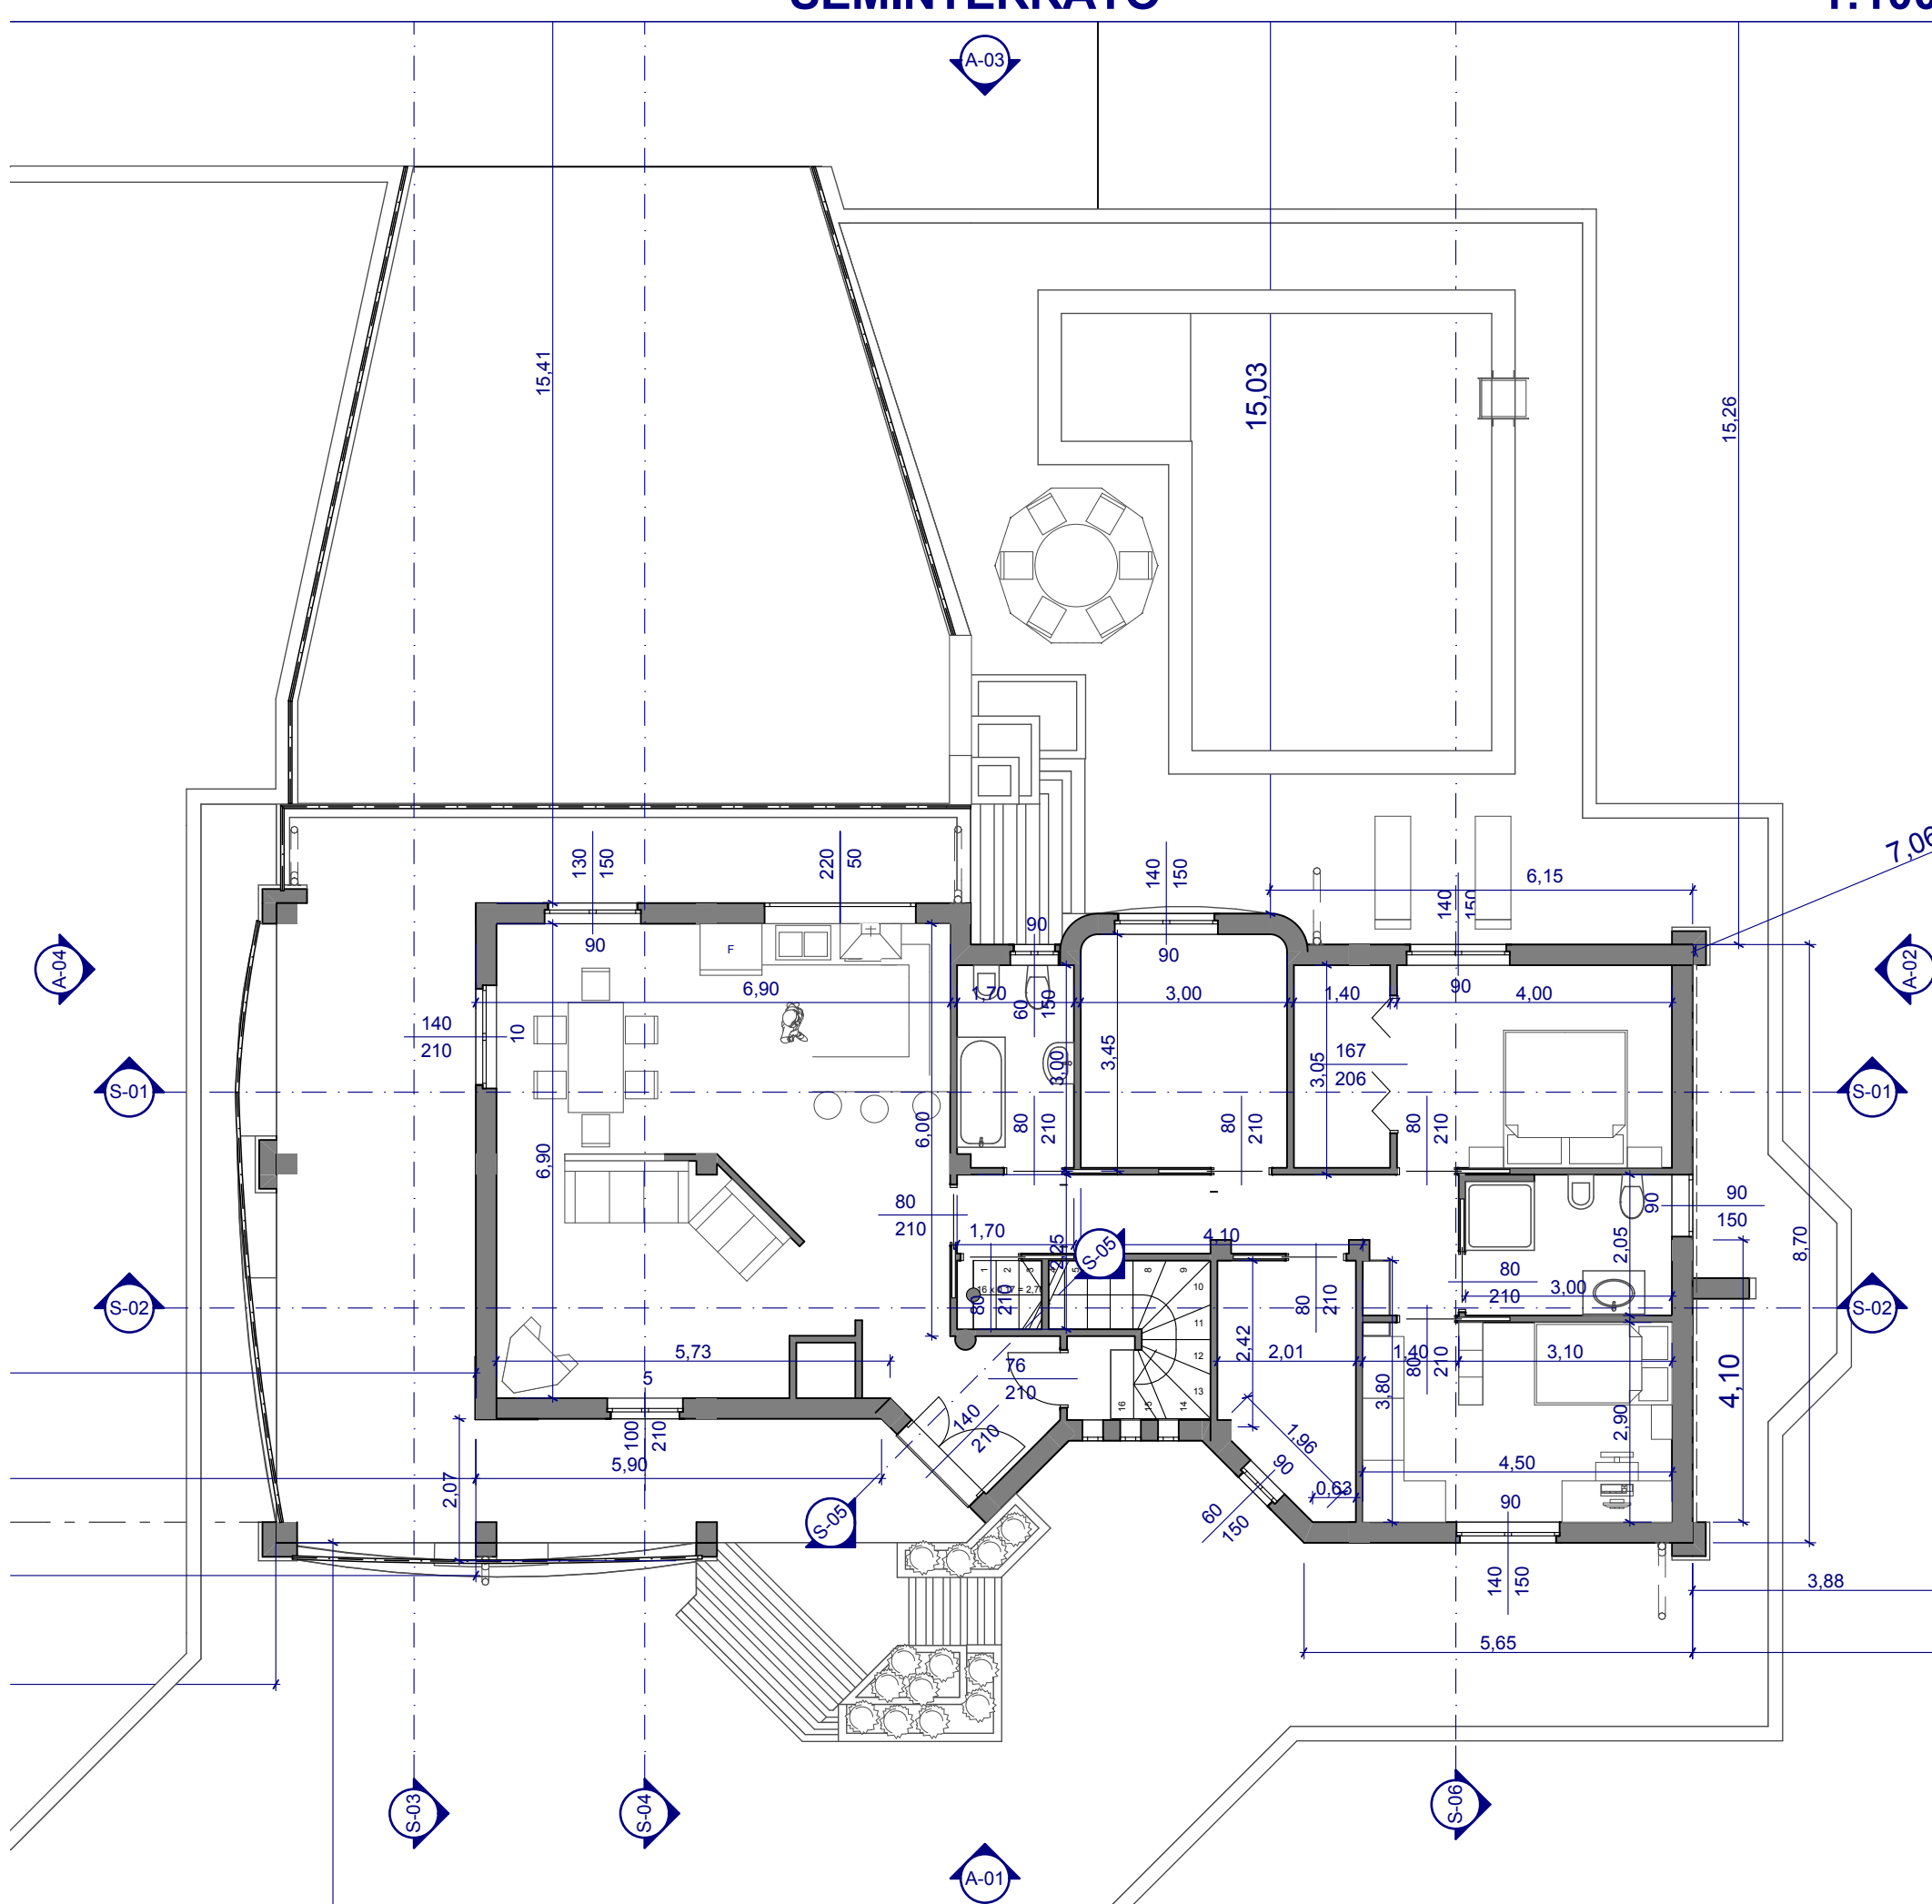

PIANO TERRA

1:100