



ELEVATION C

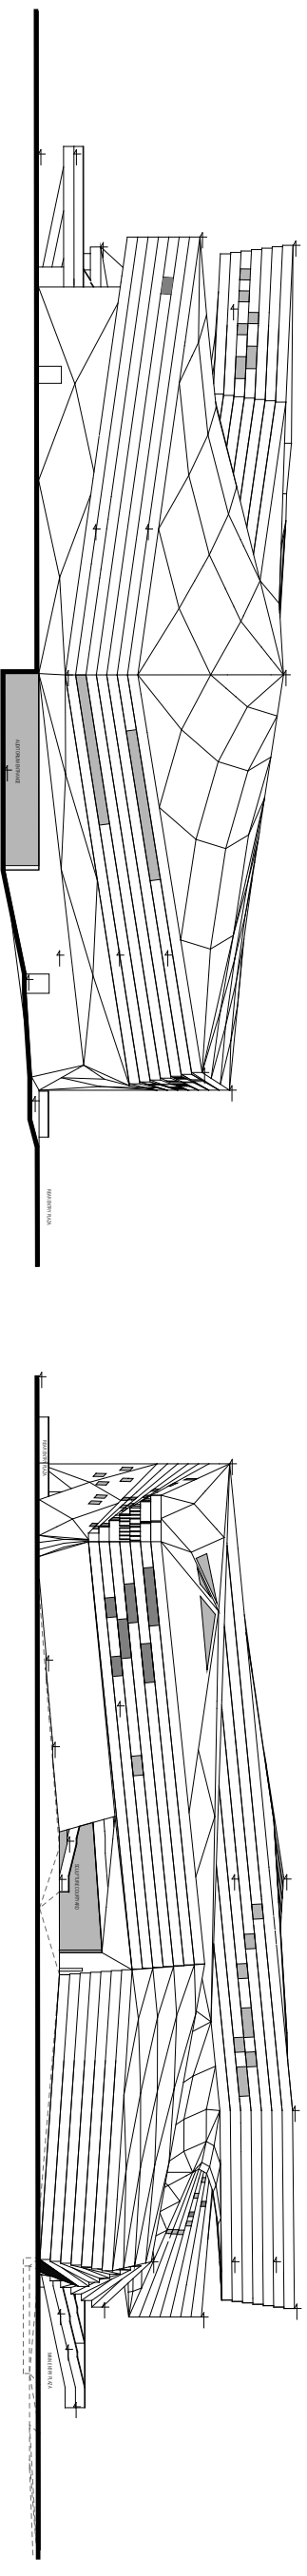

ELEVATION B

ELEVATION D

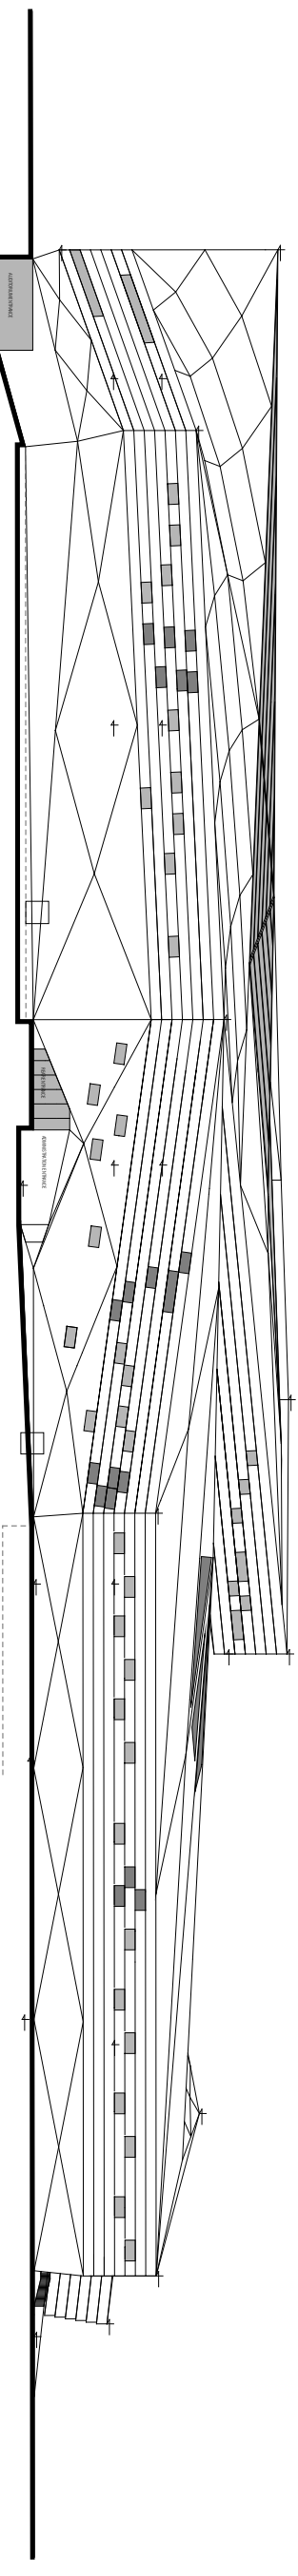

ELEVATION A



ELEVATIONS A + C